



ELEVATION 4
1 : 100

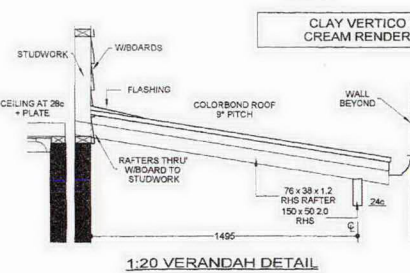


1:20 VERANDAH DETAIL

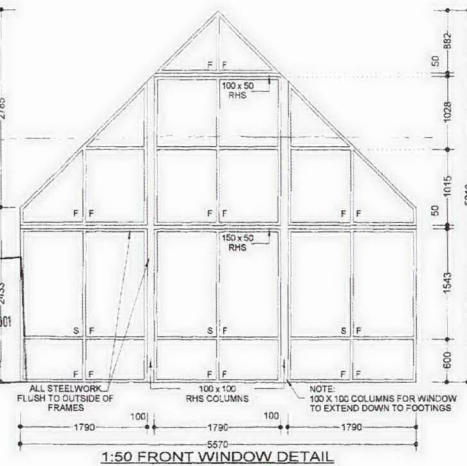

1:50 FRONT WINDOW DETAIL




1:50 REAR WINDOW DETAIL

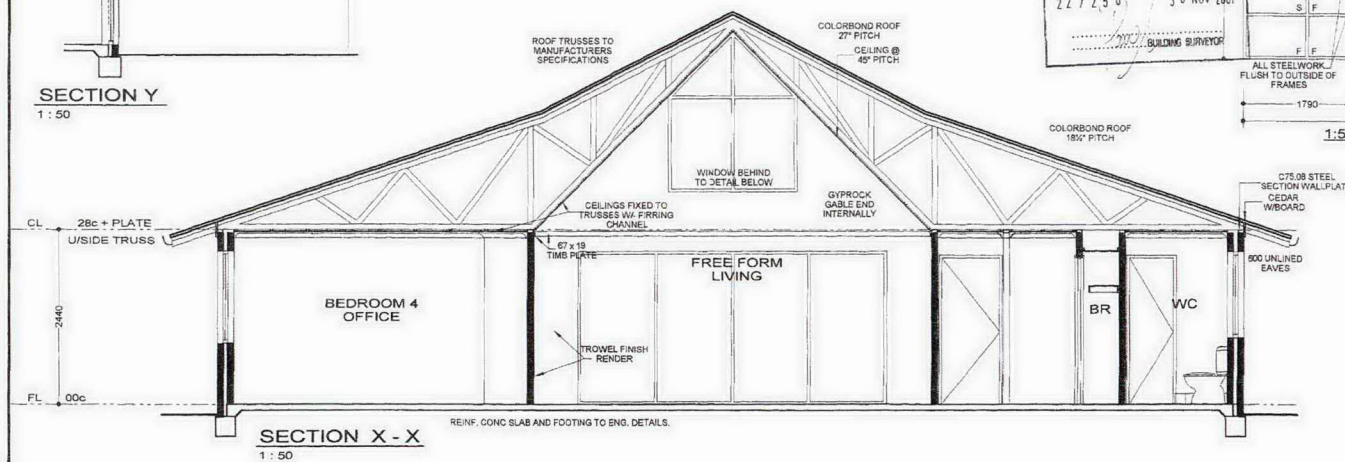

SECTION X - X
1 : 50

REVISION	DATE	 PENTACTICS Quality Endorsed Company
1	20-11-2001	

Floor Plan - Lot 207, 85 Glendinning Road, Tarcoola Beach WA 65

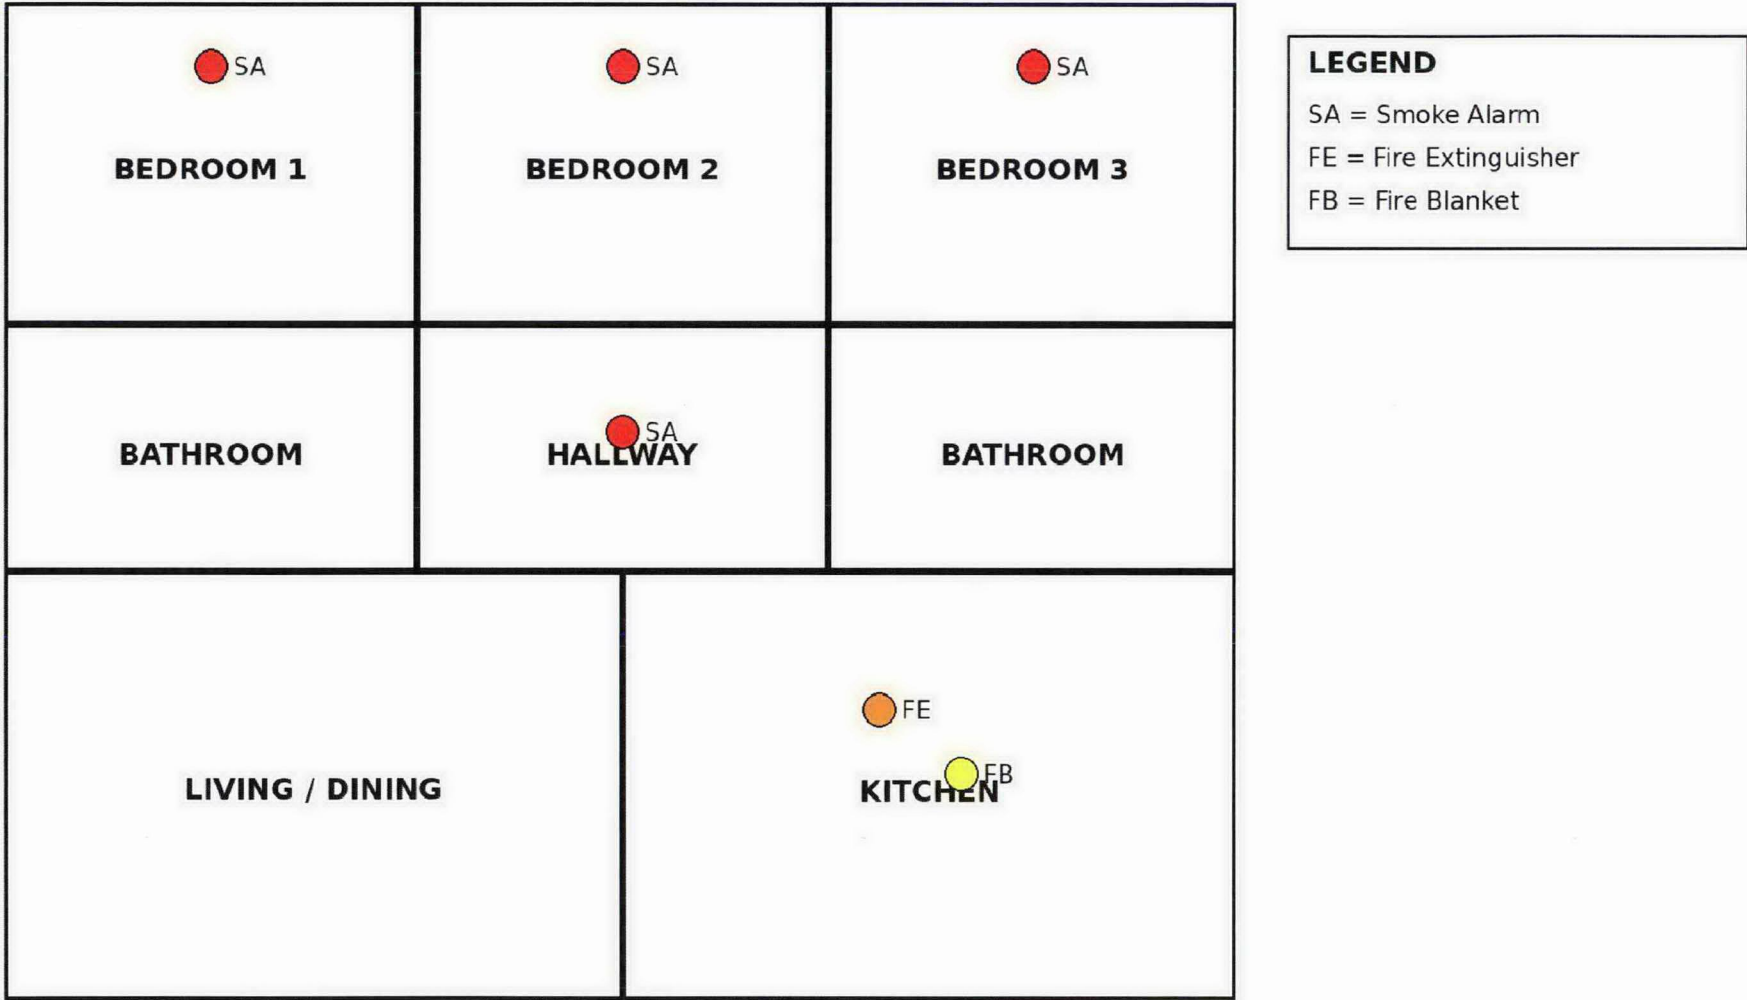

Diagrammatic floor plan for planning purposes only – not to scale

PROJECT	Holiday House – Schematic Floor Plan
---------	--------------------------------------

