


BUILDER - 10083

PROPOSED - PATIO  
 AREA - 31.50<sup>m2</sup>  
 LOCATION - 404 CHAPMAN RD  
 COST - \$3534.30  
 MATERIAL - RHS Frame / e/B  
 OWNER - K. Briers  
 PHONE - 99 230770

SHORELINE  
 OUTDOOR WORLD  
 59 FLORES ROAD,  
 P.O. BOX 3223 GERALDTON  
 PH: 84 4447 TEL: 21 2151  
 FAX: 21 7119

CITY OF GERALDTON		
Inspections	Required	
	YES	NO
Footings	✓	
Slab		
Walls		
Roof Frame		
Completion	✓	
NOTE: 24 hours notice is required for inspections.		

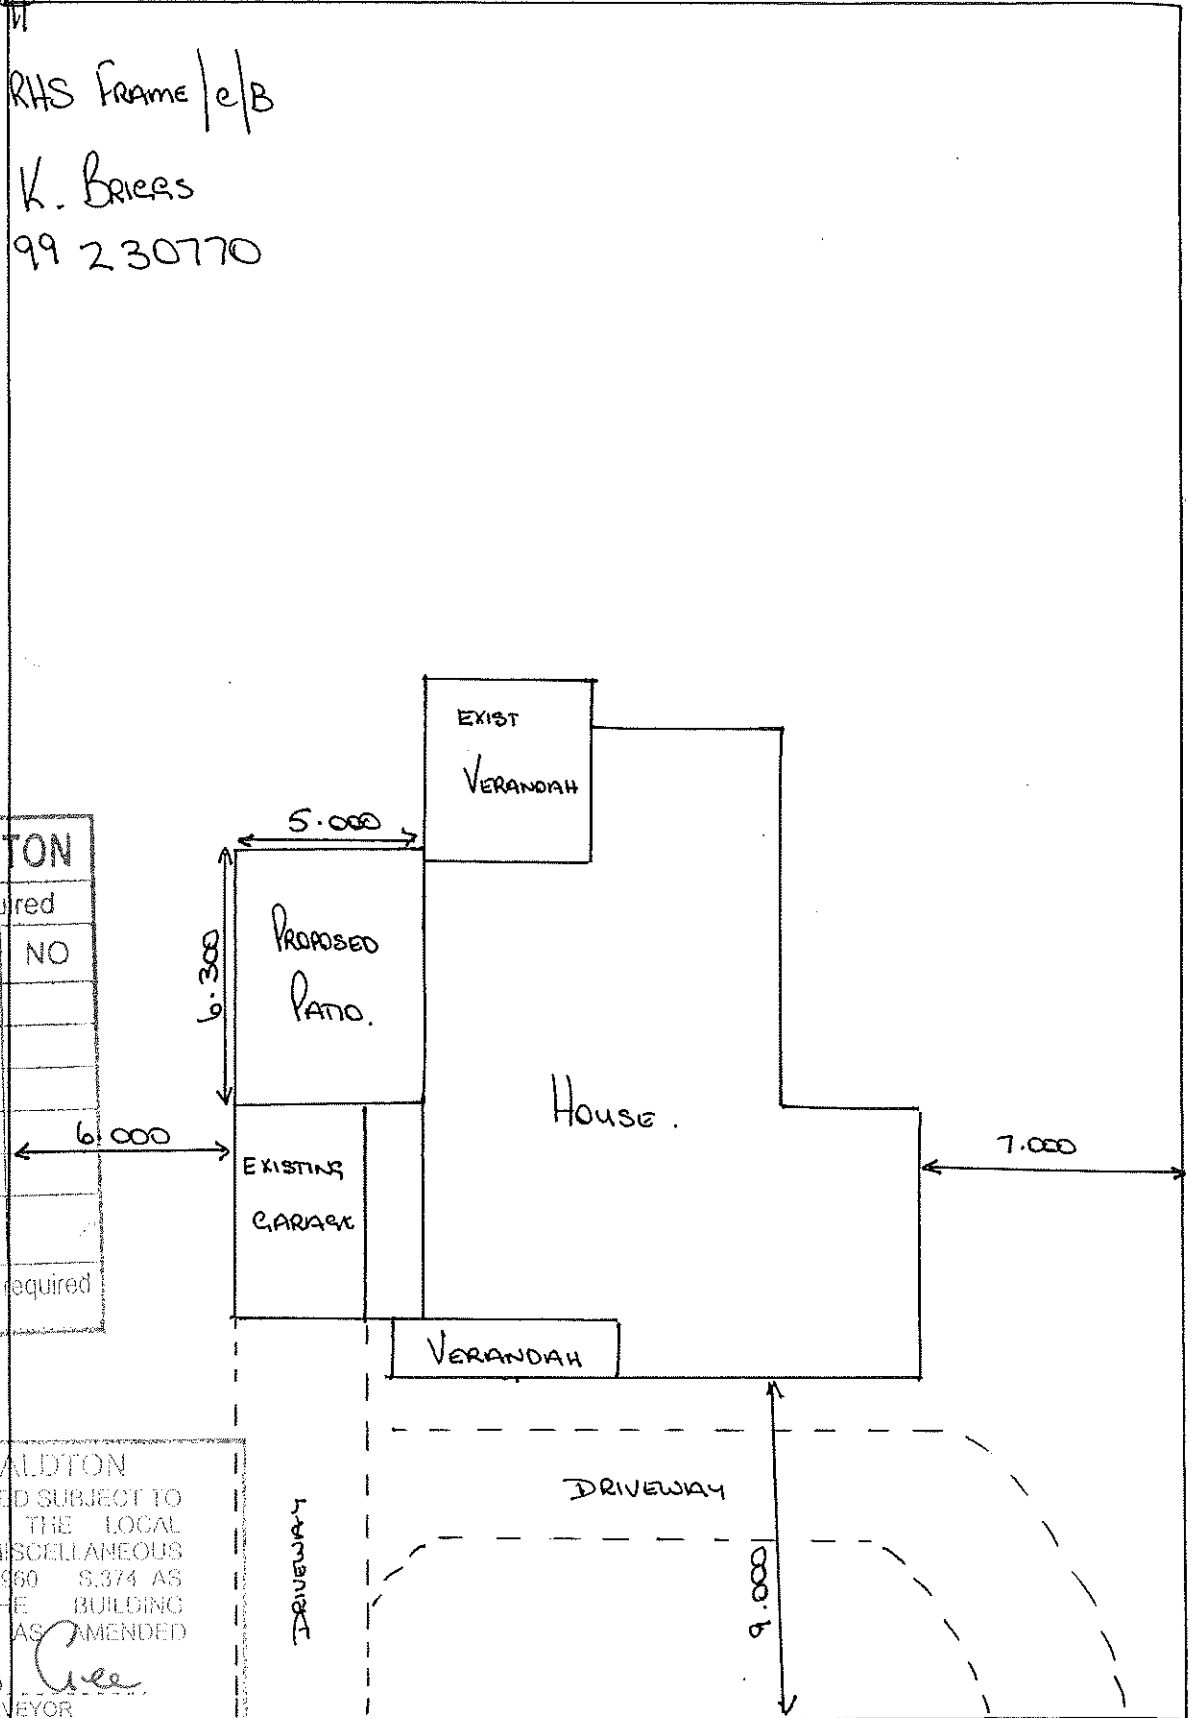

CITY OF GERALDTON  
 THIS PLAN IS APPROVED SUBJECT TO COMPLIANCE WITH THE LOCAL GOVERNMENT (MISCELLANEOUS PROVISION) ACT 1960 S.374 AS AMENDED AND THE BUILDING REGULATIONS 1989 AS AMENDED

*Andrew Cole*  
 BUILDING SURVEYOR

28067 BLDG. LIC. NO.      30/9/04 DATE

CHAPMAN ROAD