





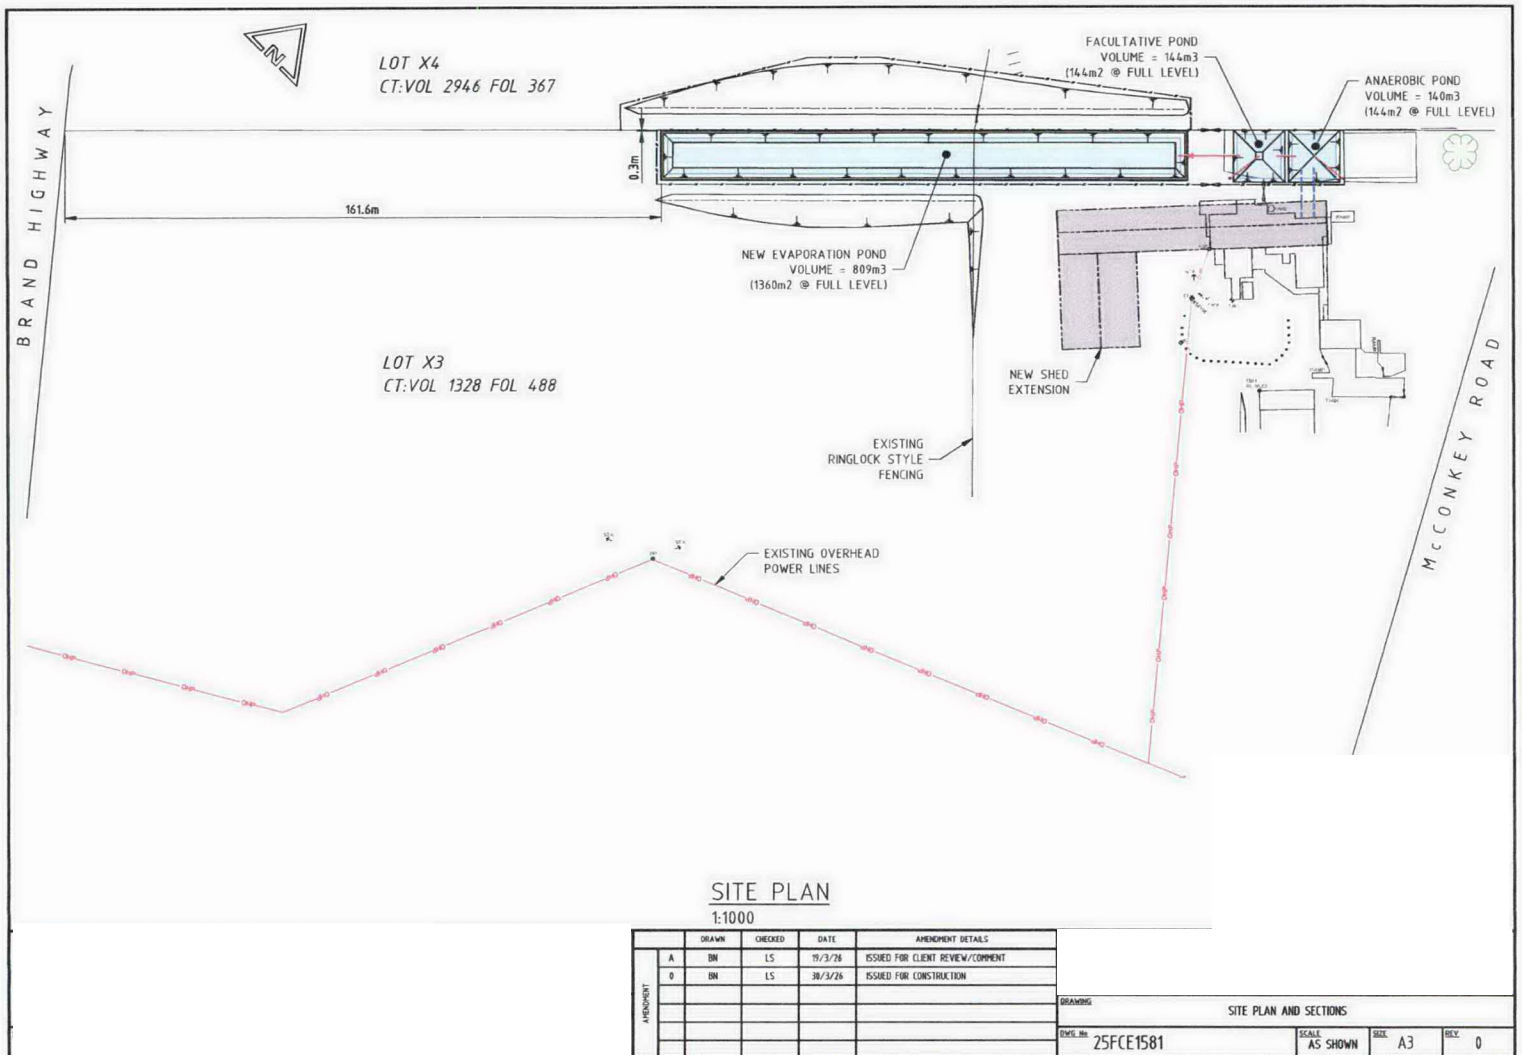

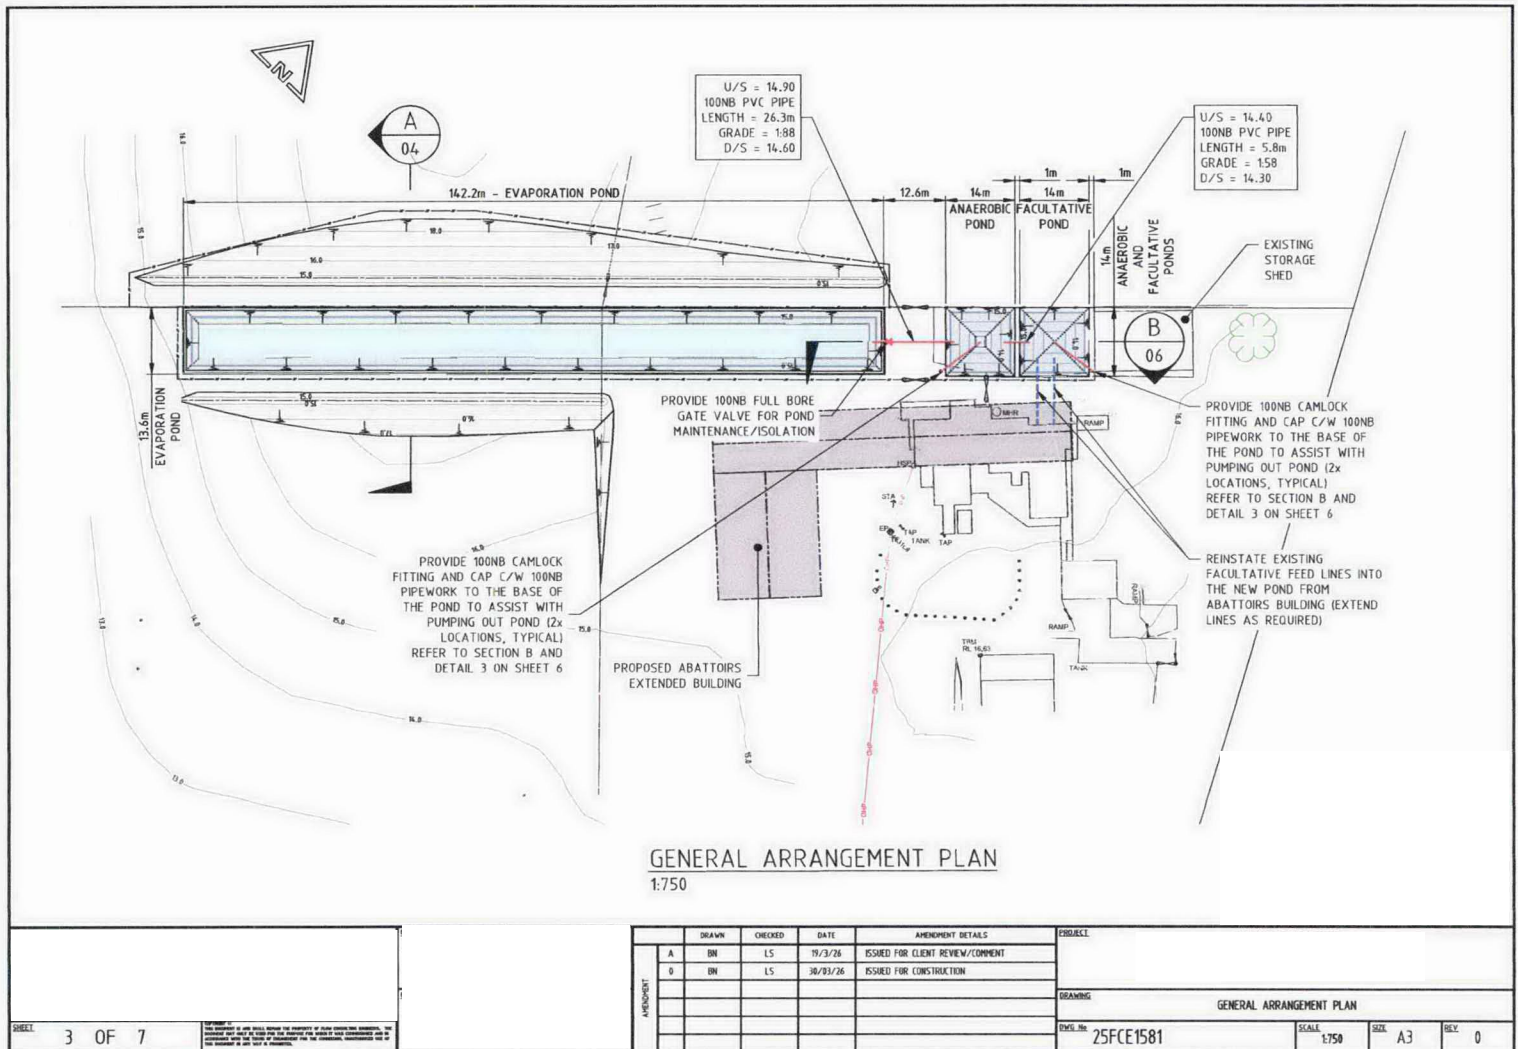

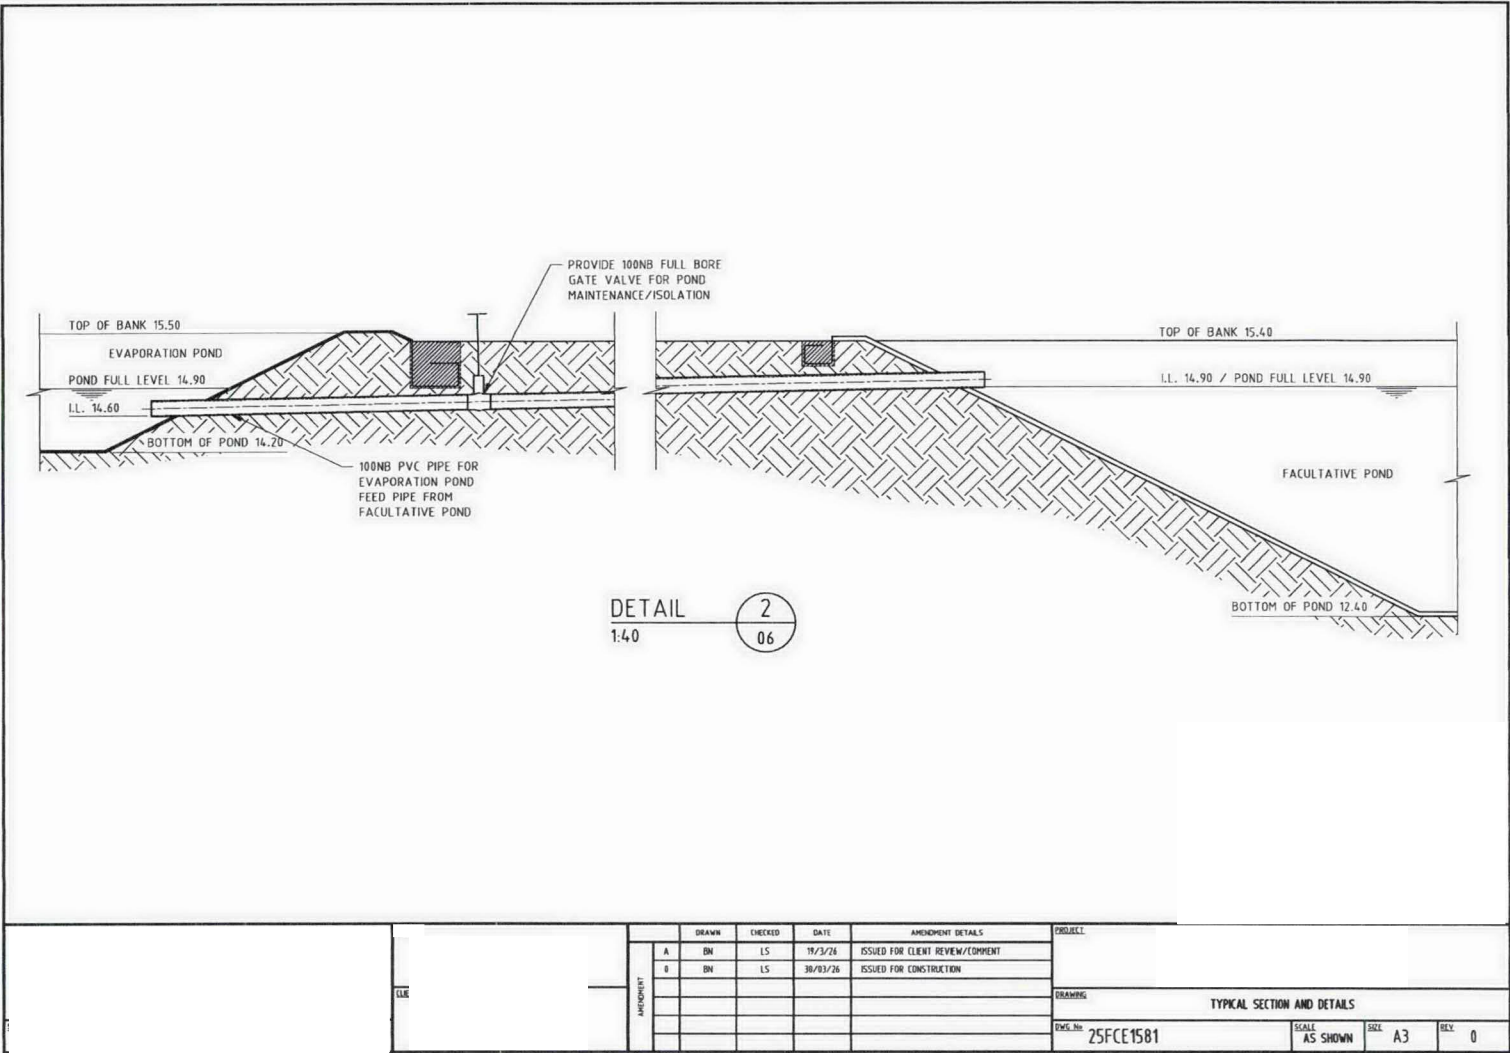



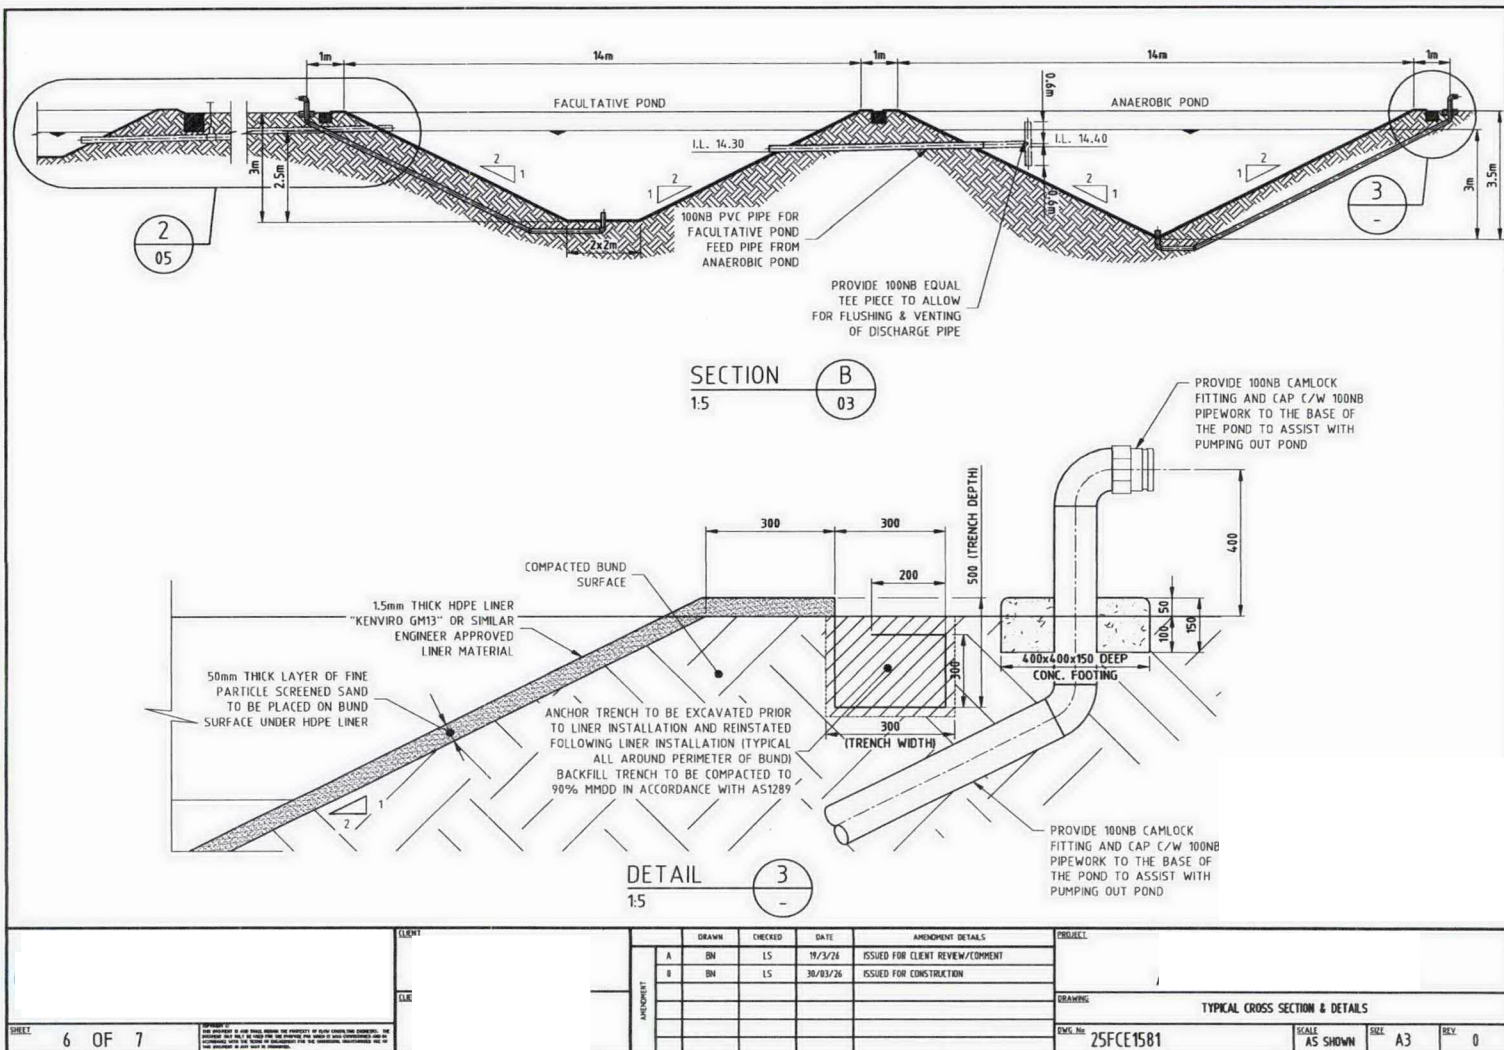


FLOW CONSULTING ENGINEERS

This certification is only valid if original signature is affixed under. Electronic copying voids this certification and breaches copyright.

Date: 30/03/2026

LESTER SMITH NPER 1099807
 (SENIOR) (COMM) (MANAGEMENT) (M.E. AUST. CP. ENG.)
 CIVIL / STRUCTURAL / GEOTECHNICAL ENGINEER

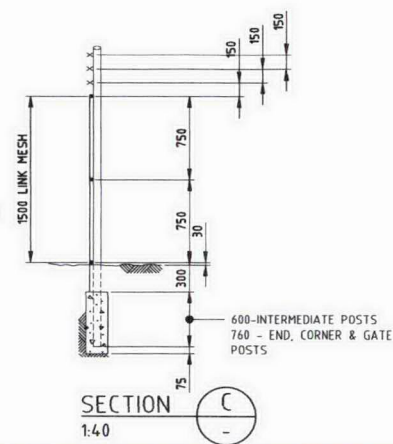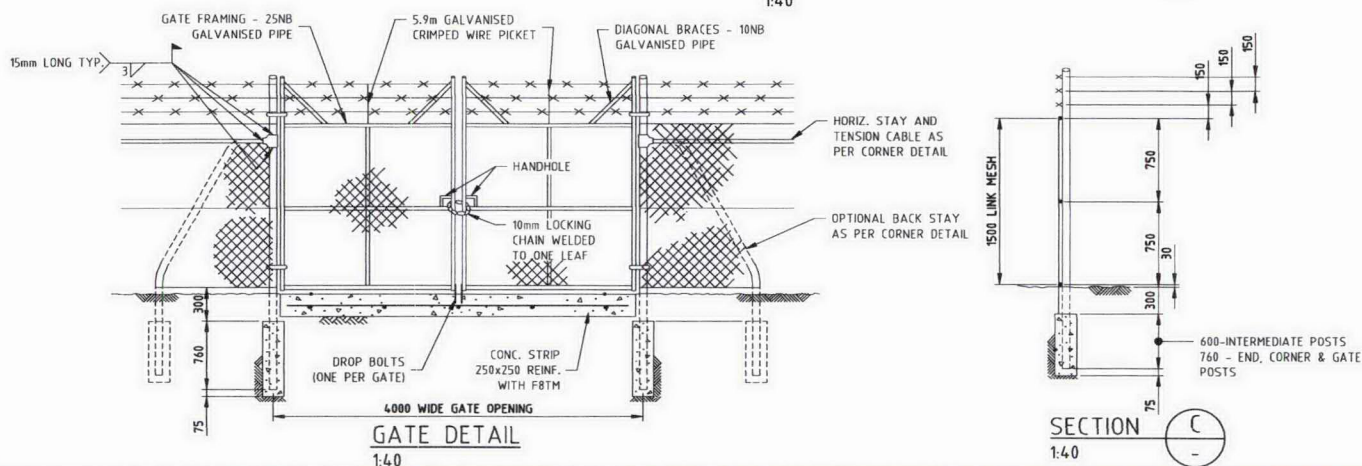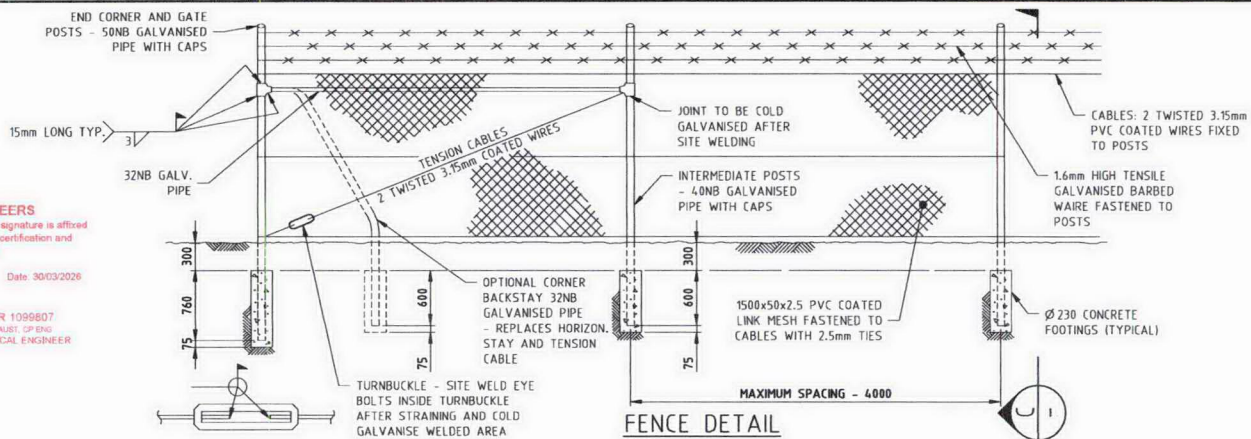

CLIENT CLIENT ADDRESS		AMENDMENT		DRAWN	CHECKED	DATE	AMENDMENT DETAILS	PROJECT			
				A	BN	LS	19/3/26	ISSUED FOR CLIENT REVIEW/COMMENT			
				B	BN	LS	30/03/26	ISSUED FOR CONSTRUCTION			
CLIENT ADDRESS								DRAWING	POND FENCING DETAILS		
								ENCL No	25FCE1581	SCALE	A5 SHOWN