


Owner: Timothy Bigmore
 0447962325
 ifix.build@gmail.com
 54 Emmerson Drive, Morphett Vale

Works Address;
 133 McConkey Road,
 Rudds Gully

Granny Flat Floorplan ;
 Granny flat 12m x 8.2m = 98.4m²

House, Granny Flat and Bnb
 Roof colour, Zinalume or White
 Walls, Parchment or Ivory, core filled Block (Versalock Walling System)
 Windows Double or triple Glazed, black frames

Front Elevation

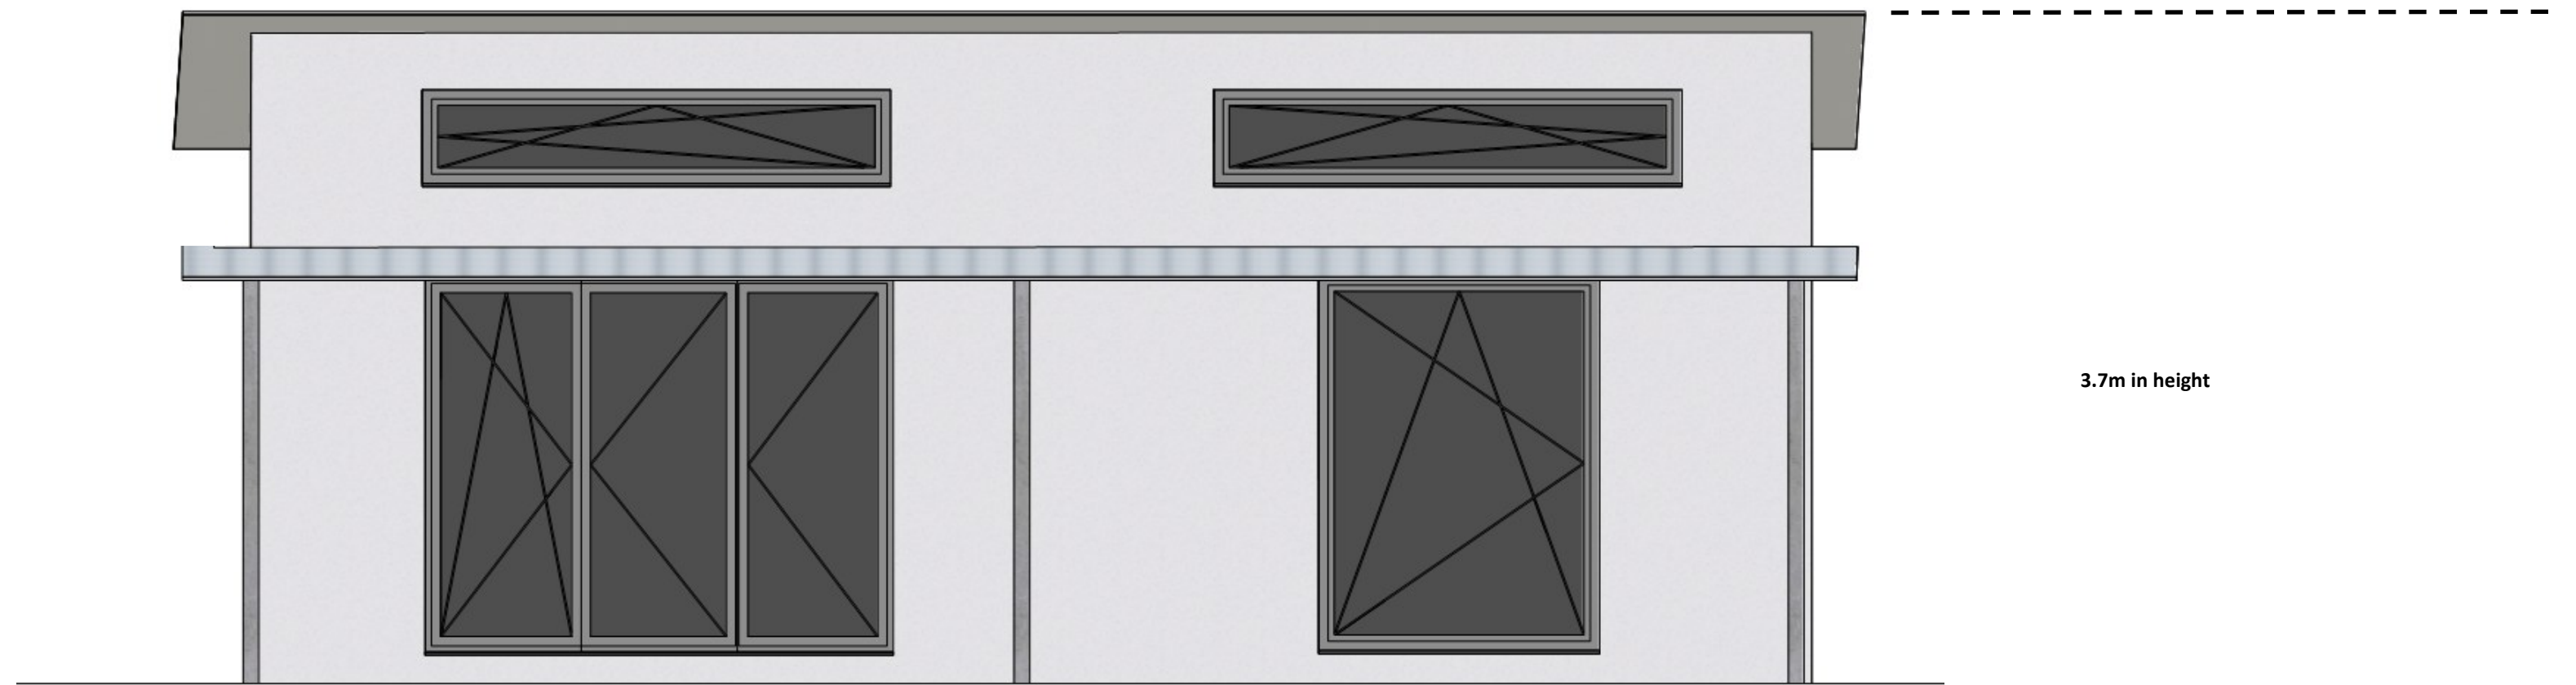

Back Elevation




Owner: Timothy Bigmore
0447962325
ifix.build@gmail.com
54 Emmerson Drive, Morphett Vale

Works Address;
133 McConkey Road,
Rudds Gully


BNB Elevations ;
Granny flat 12m x 8.2m = 98.4m²

House, Granny Flat and Bnb
Roof colour, Zinalume or White
Walls, Parchment or Ivory, core filled Block (Versalock Walling System)
Windows Double or triple Glazed, black frames

Northern Elevation

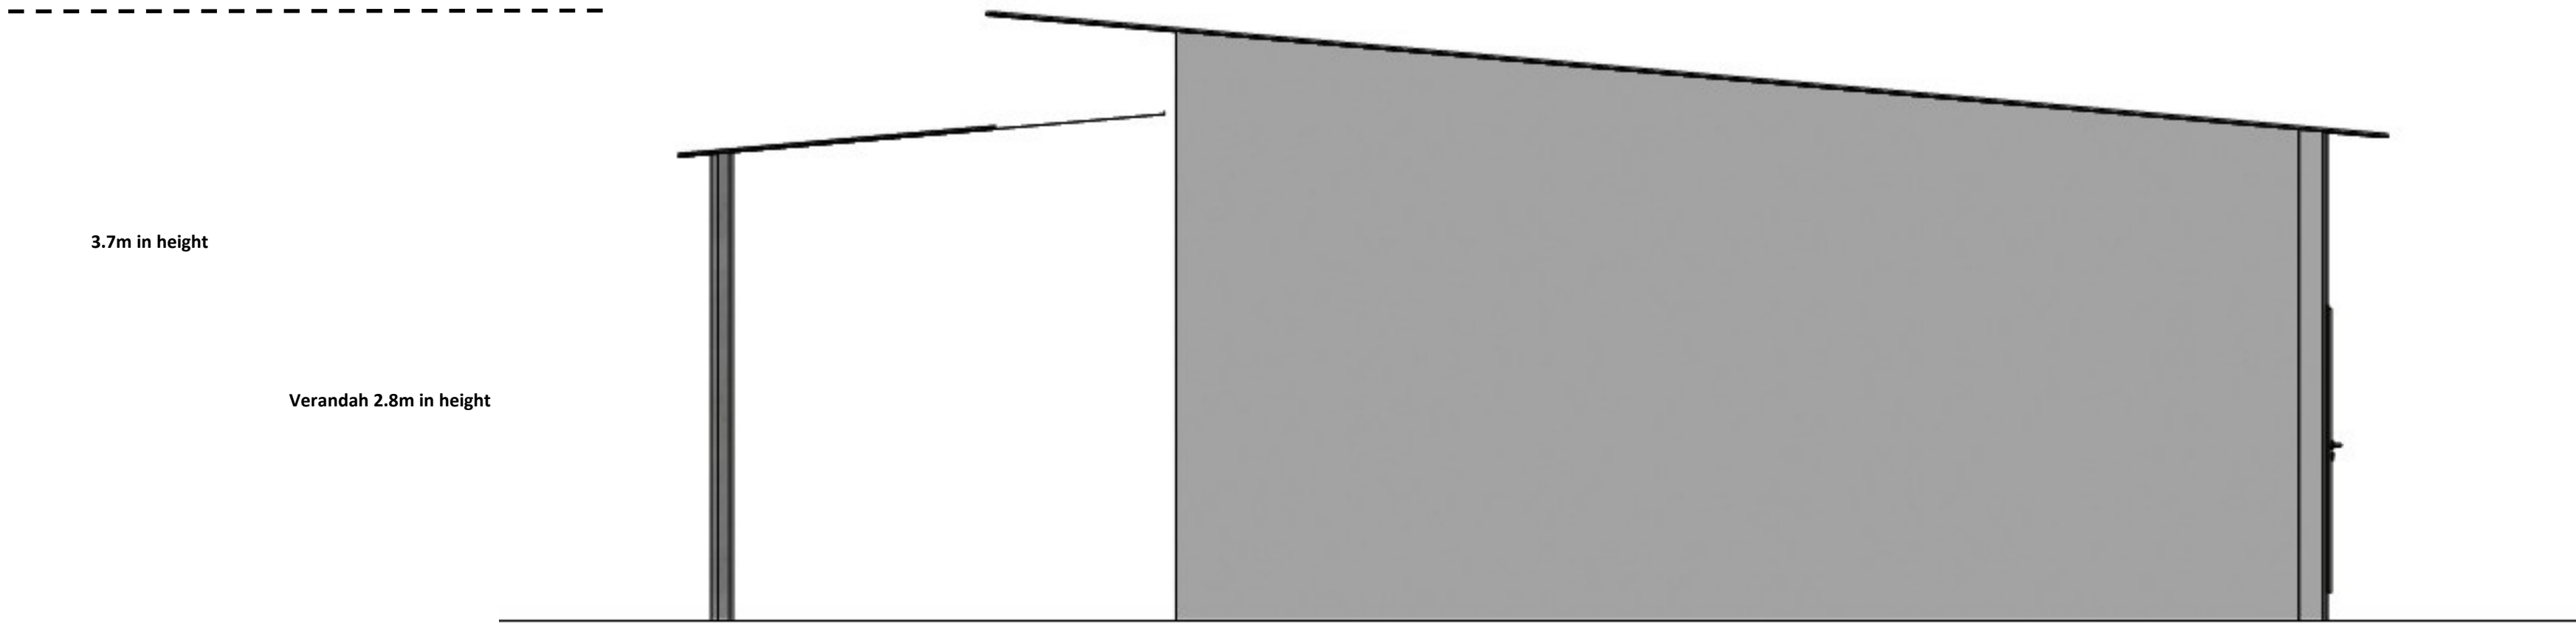

Southern Elevation

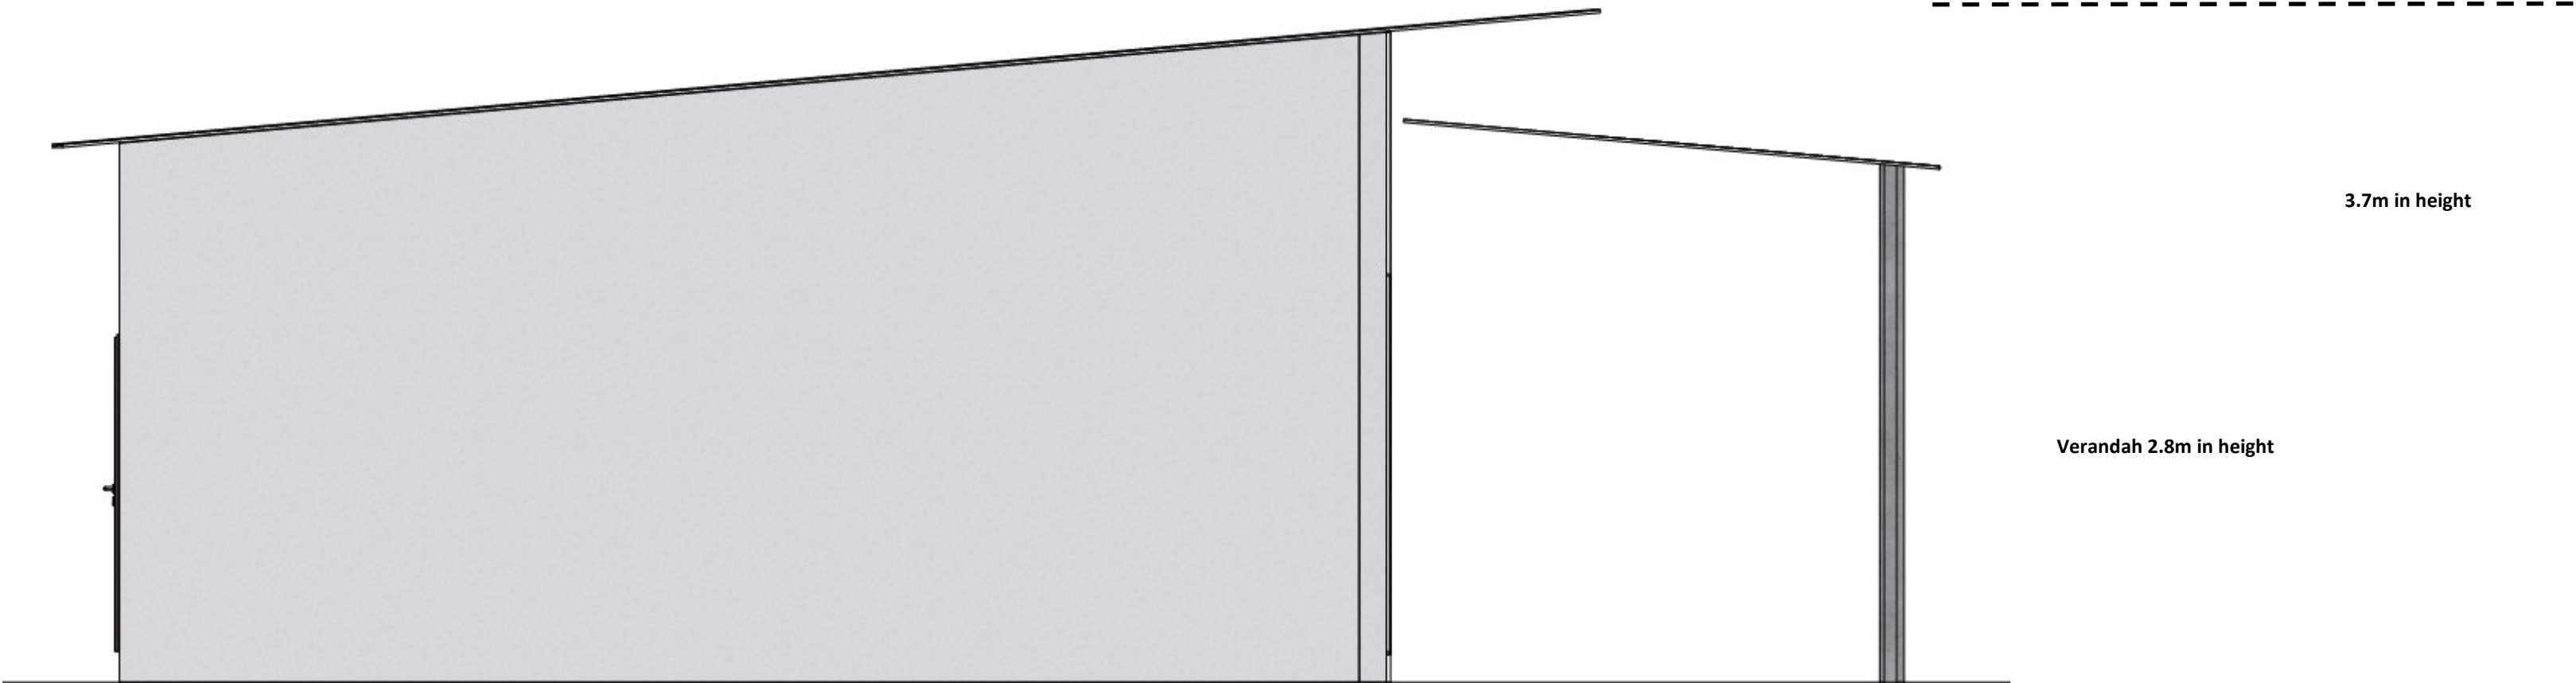

Owner: Timothy Bigmore
0447962325
ifix.build@gmail.com
54 Emmerson Drive, Morphett Vale

Works Address;
133 McConkey Road,
Rudds Gully

BNB Elevations ;
Granny flat 12m x 8.2m = 98.4m²

House, Granny Flat and Bnb
Roof colour, Zinalume or White
Walls, Parchment or Ivory, core filled Block (Versalock Walling System)
Windows Double or triple Glazed, black frames