



GERALDTON CBD REVITALISATION

CATHEDRAL AVENUE UPGRADES

DECEMBER 2020

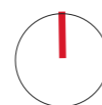




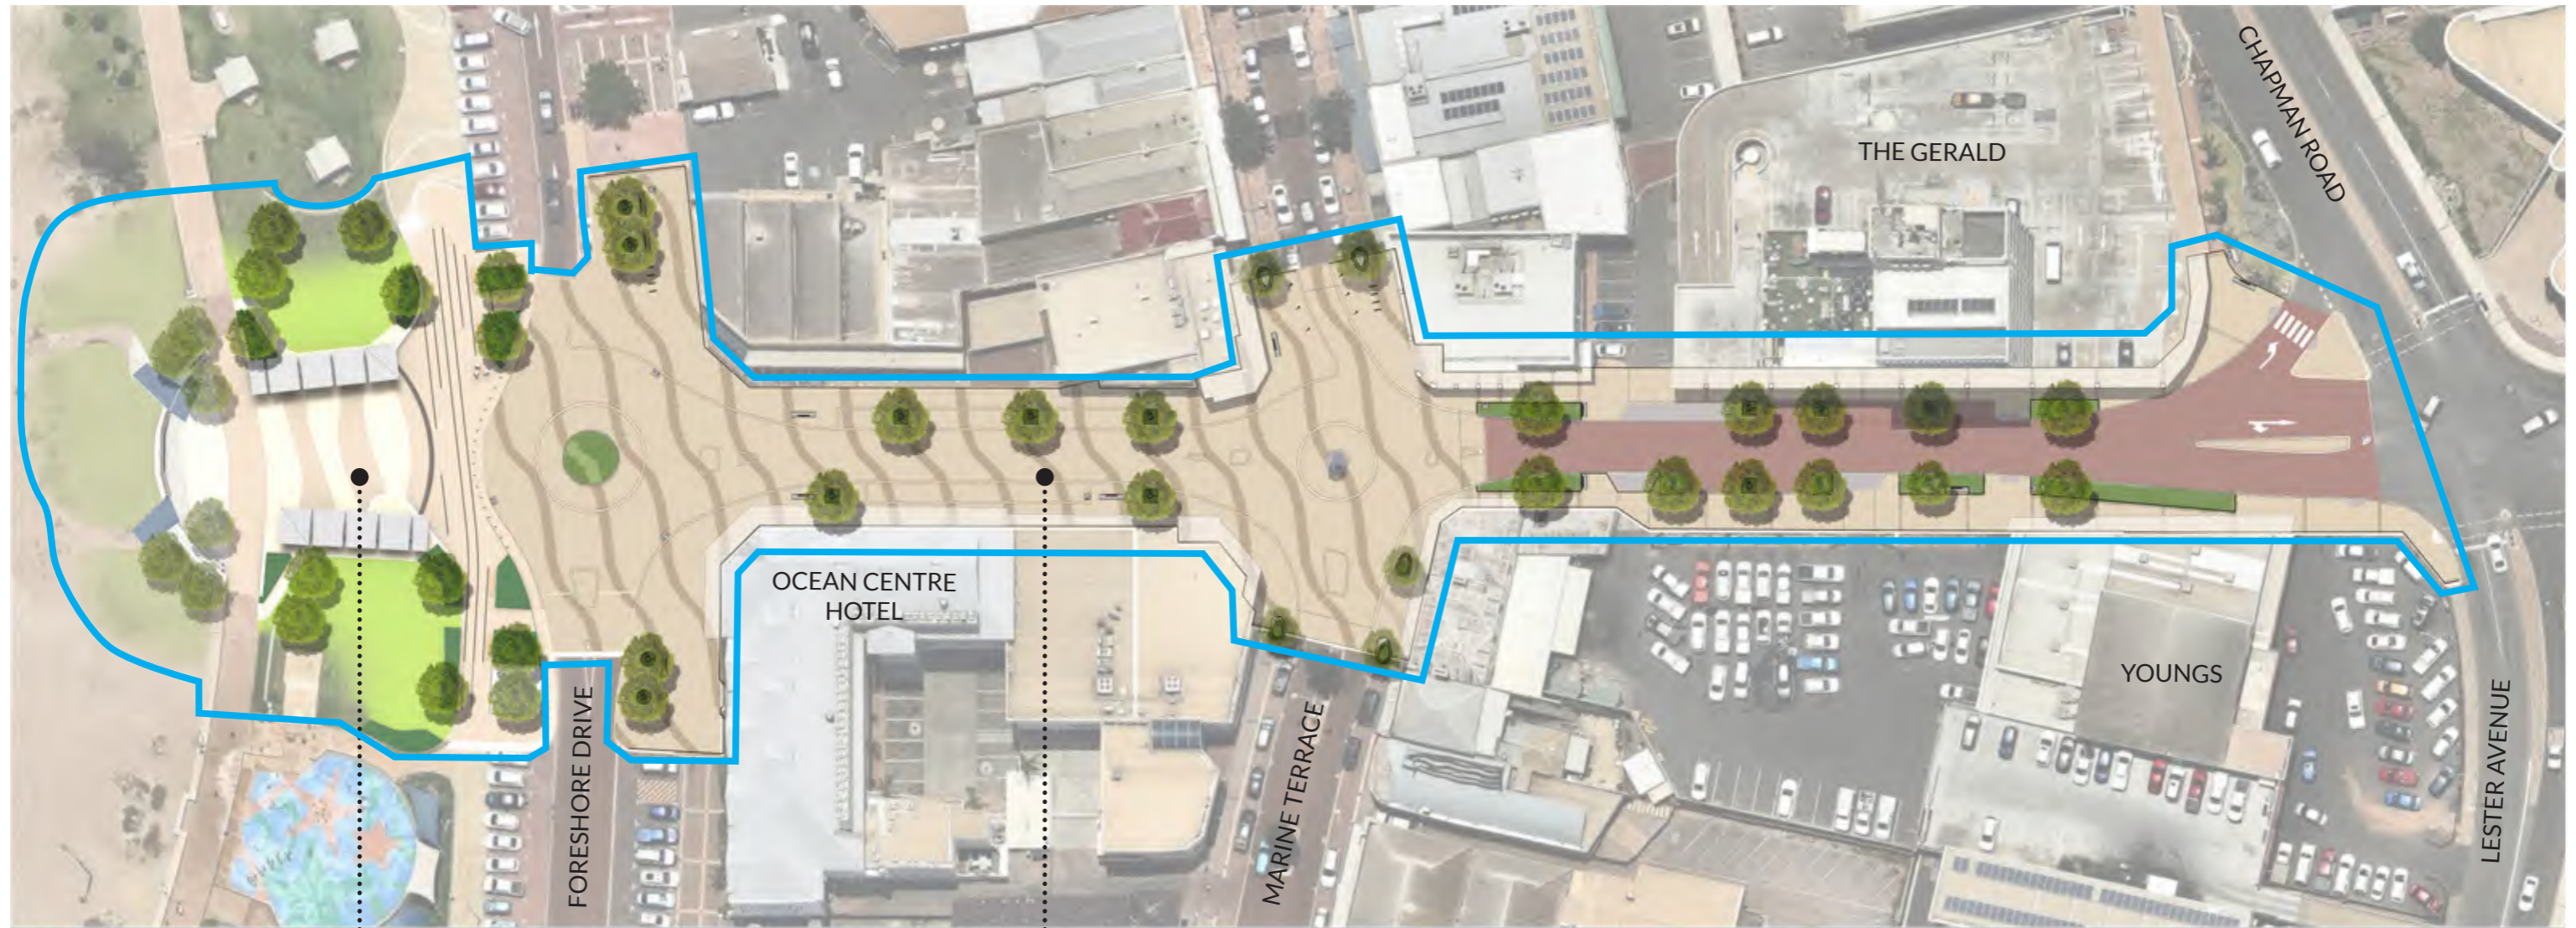

FORESHORE PLAZA .....



..... CATHEDRAL AVENUE STREETScape

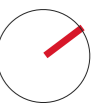







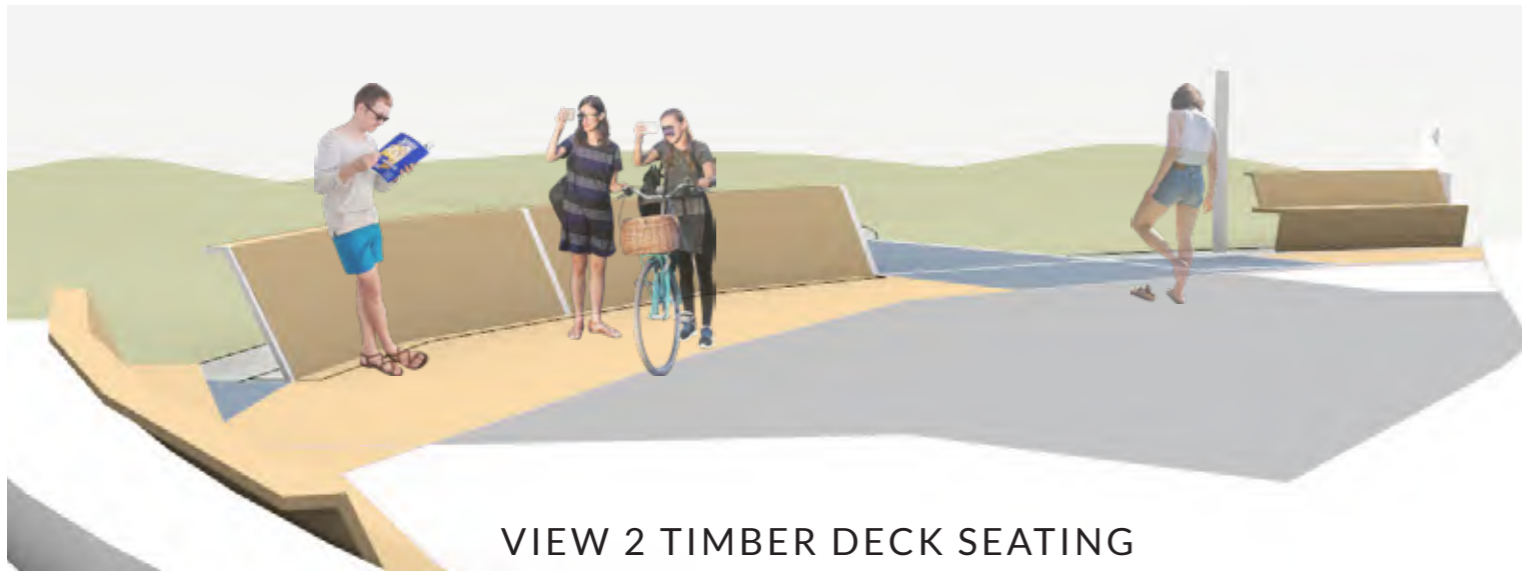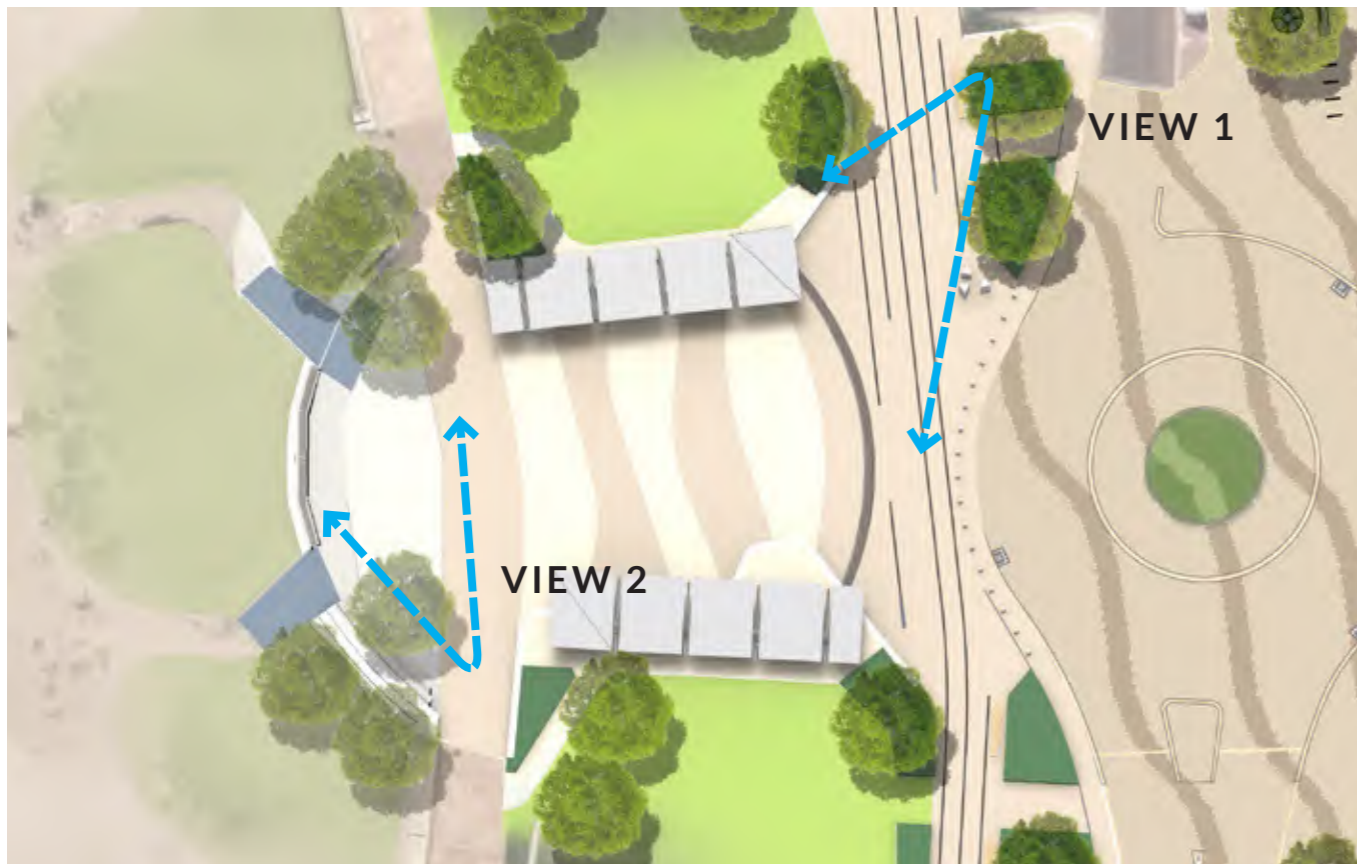


VIEW 2 TIMBER DECK SEATING

VIEW 1 PLAZA ENTRY





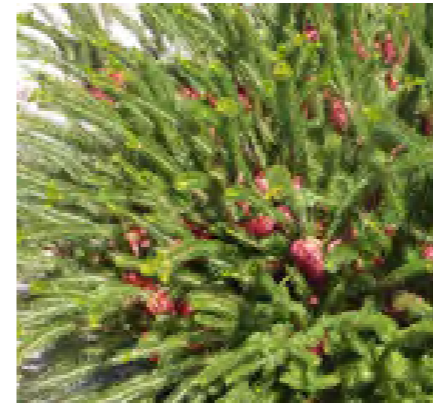

..... *Cupaneopsis anacardioides*  
Tuckeroo




..... *Arucaria columnaris*  
Cook's Pine



..... *Melaleuca quinquinerva*  
Broad Leafed Paper




PROPOSED STREET TREES

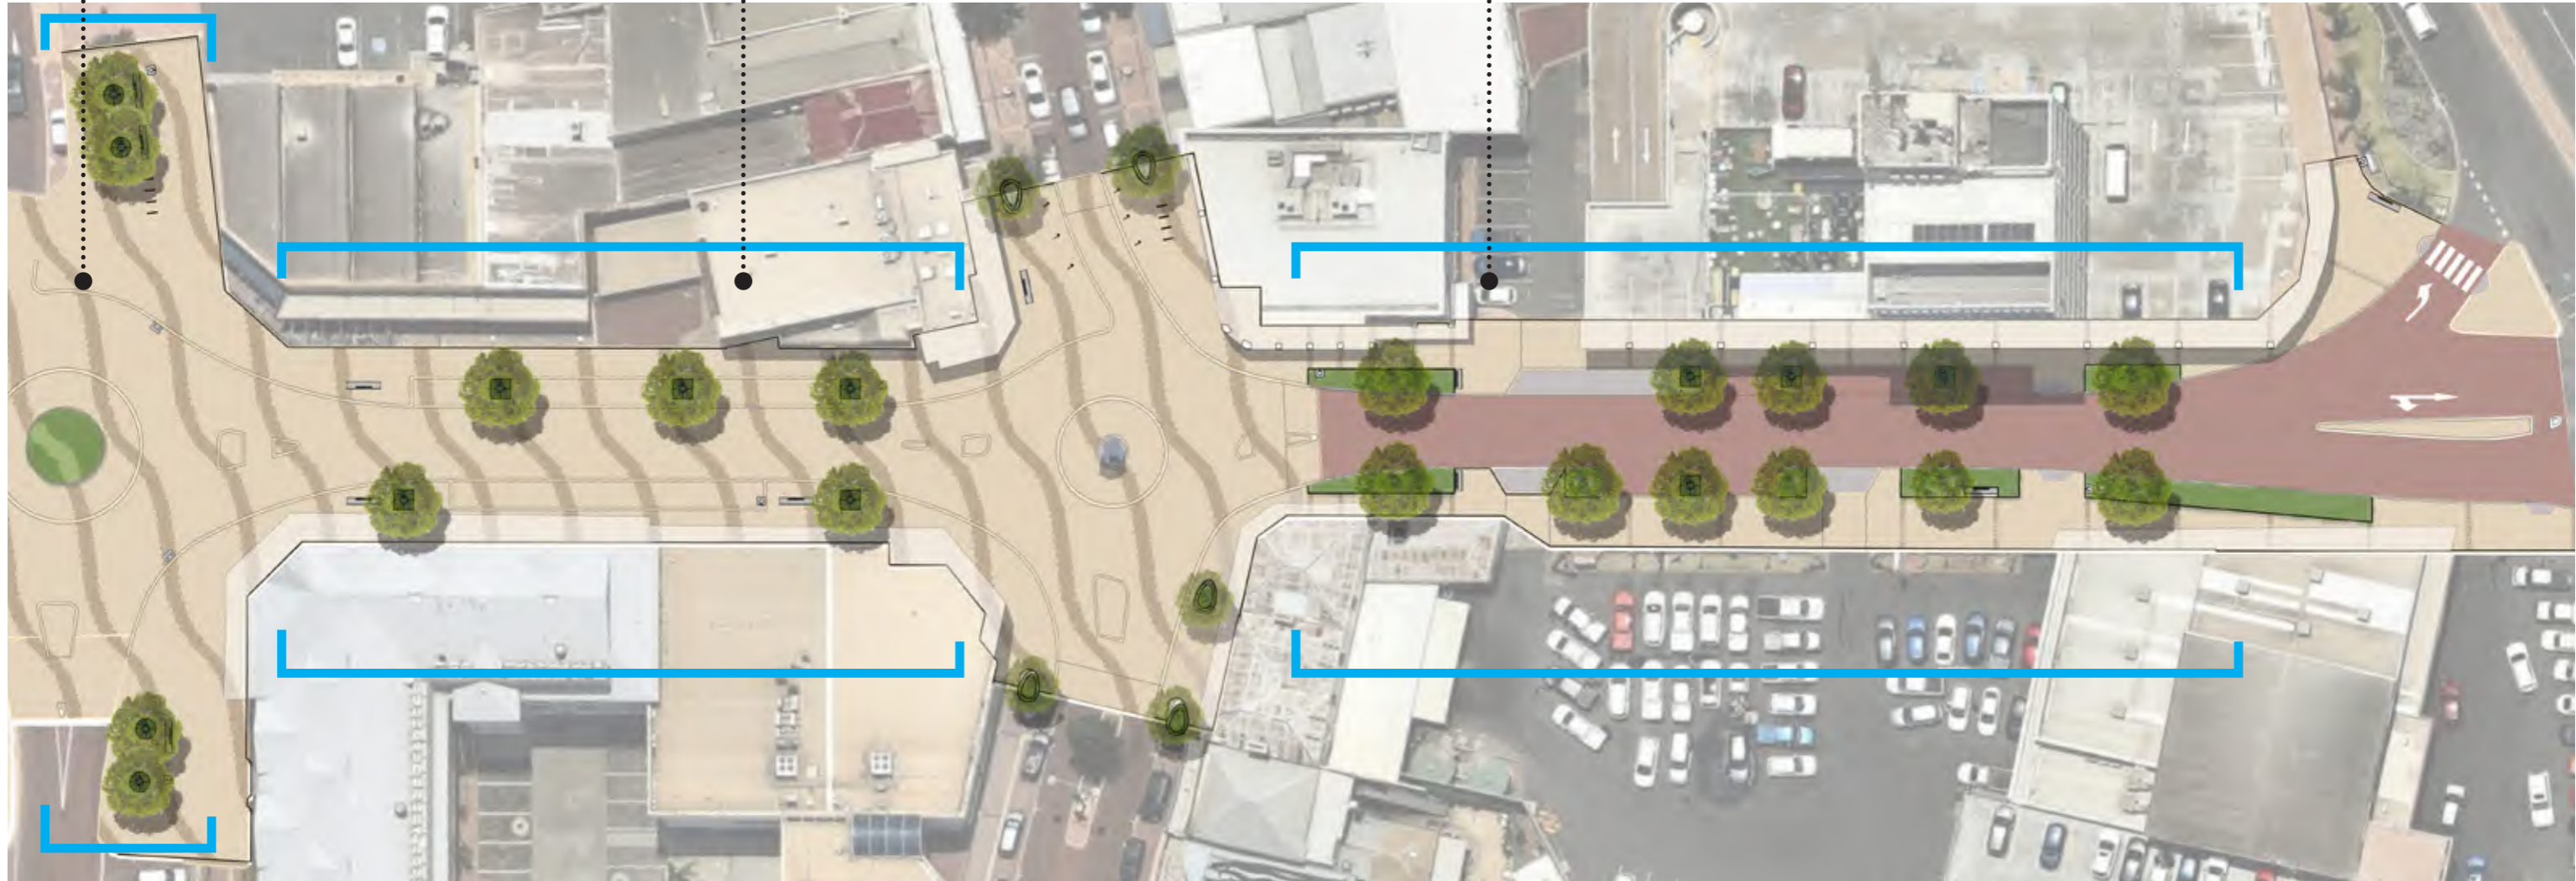






ROAD WAY PAVING  
SHOT BLAST FINISH  
(ROUGHER)

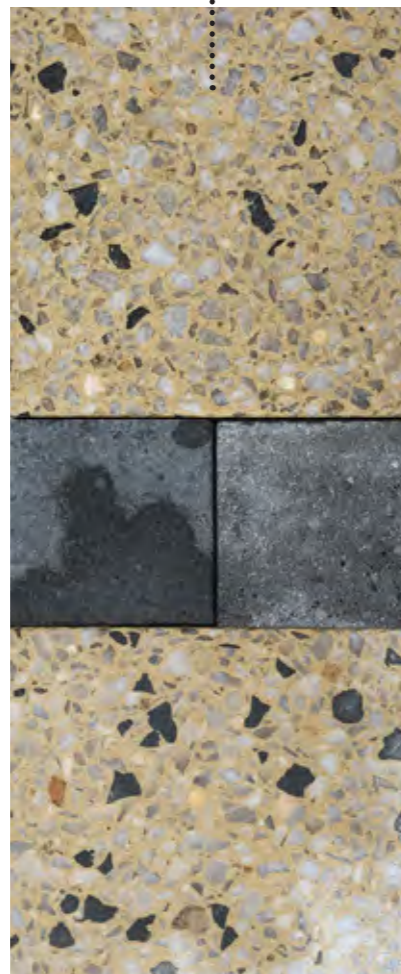


KERB AND CROSSOVERS



FOOTPATH PAVING  
MILLED FINISH  
(MORE REFINED)

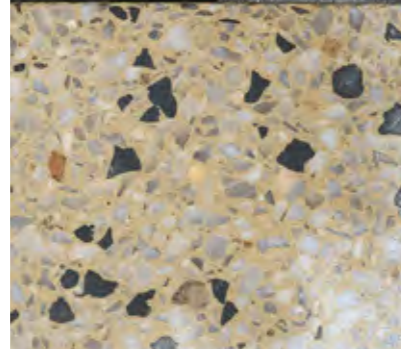


MIX TYPE A  
CREME COLOUR  
LESS CONTRAST

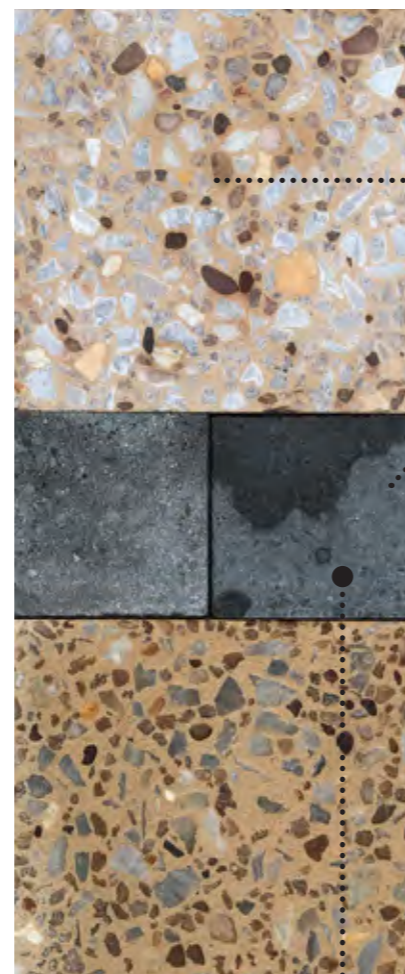

MIX TYPE B  
WARM COLOUR  
MORE CONTRAST

MIX TYPE C  
GUNMETAL

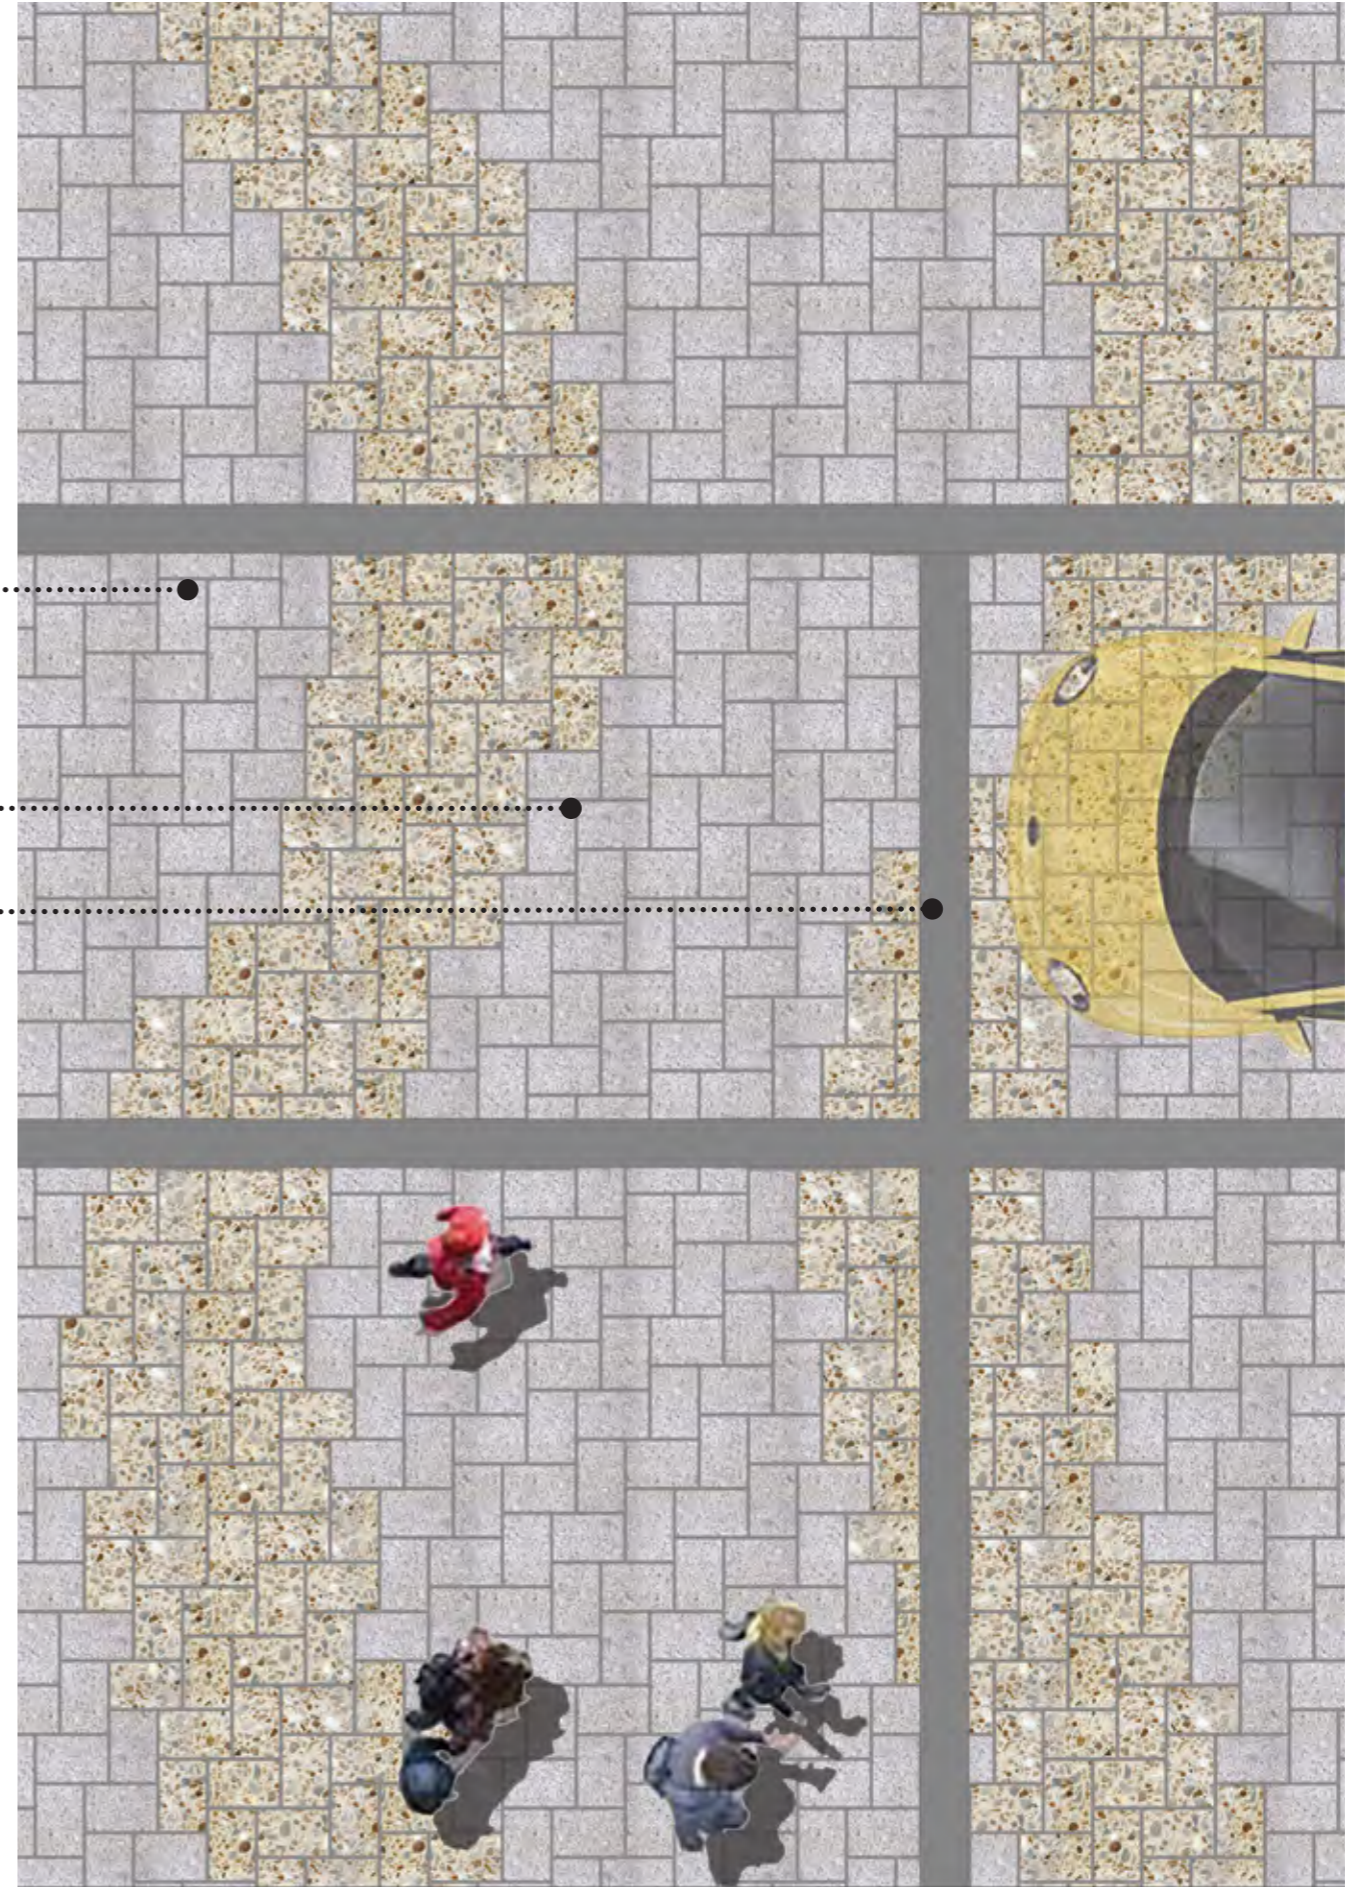


ROAD  
WAY

PARKING  
BAYS

FOOT  
PATH



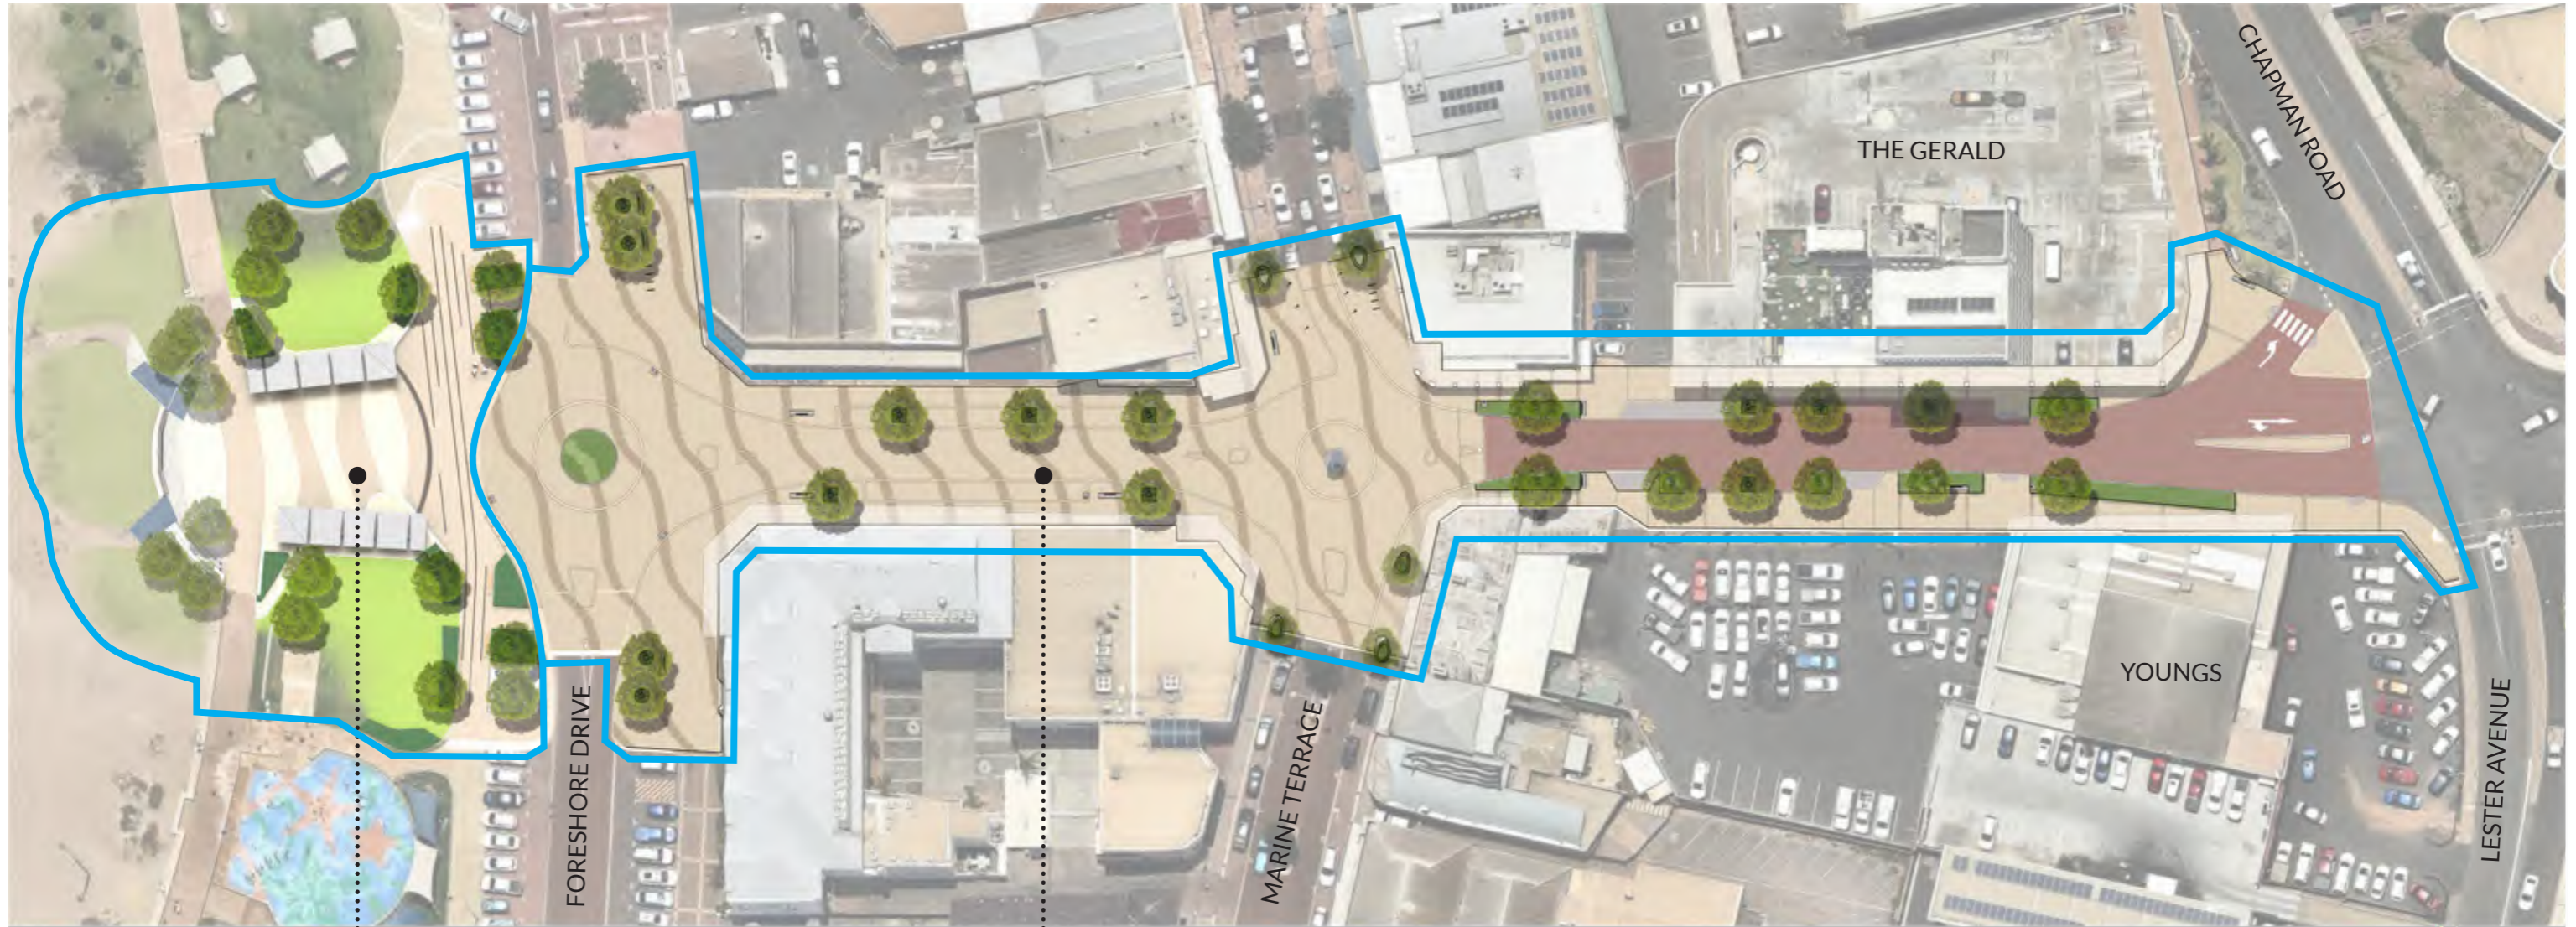

FORESHORE .....  
PLAZA

..... CATHEDRAL  
AVENUE STREETScape

