



LOCALITY SKETCH - Not to scale

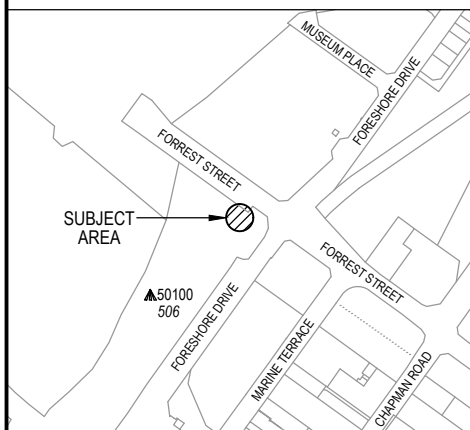


DETAIL

1.8mØ CABLE REEL TABLE
(SEE ATTACHED PHOTO)

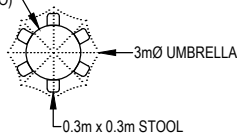

LEGEND

- T.B.M.
- COMMUNICATIONS PIT
- RETICULATION BOX
- SIGN
- TREE
- STREET LIGHT
- EDGE OF CONCRETE
- LIMESTONE RETAINING
- LEASE AREA BOUNDARY

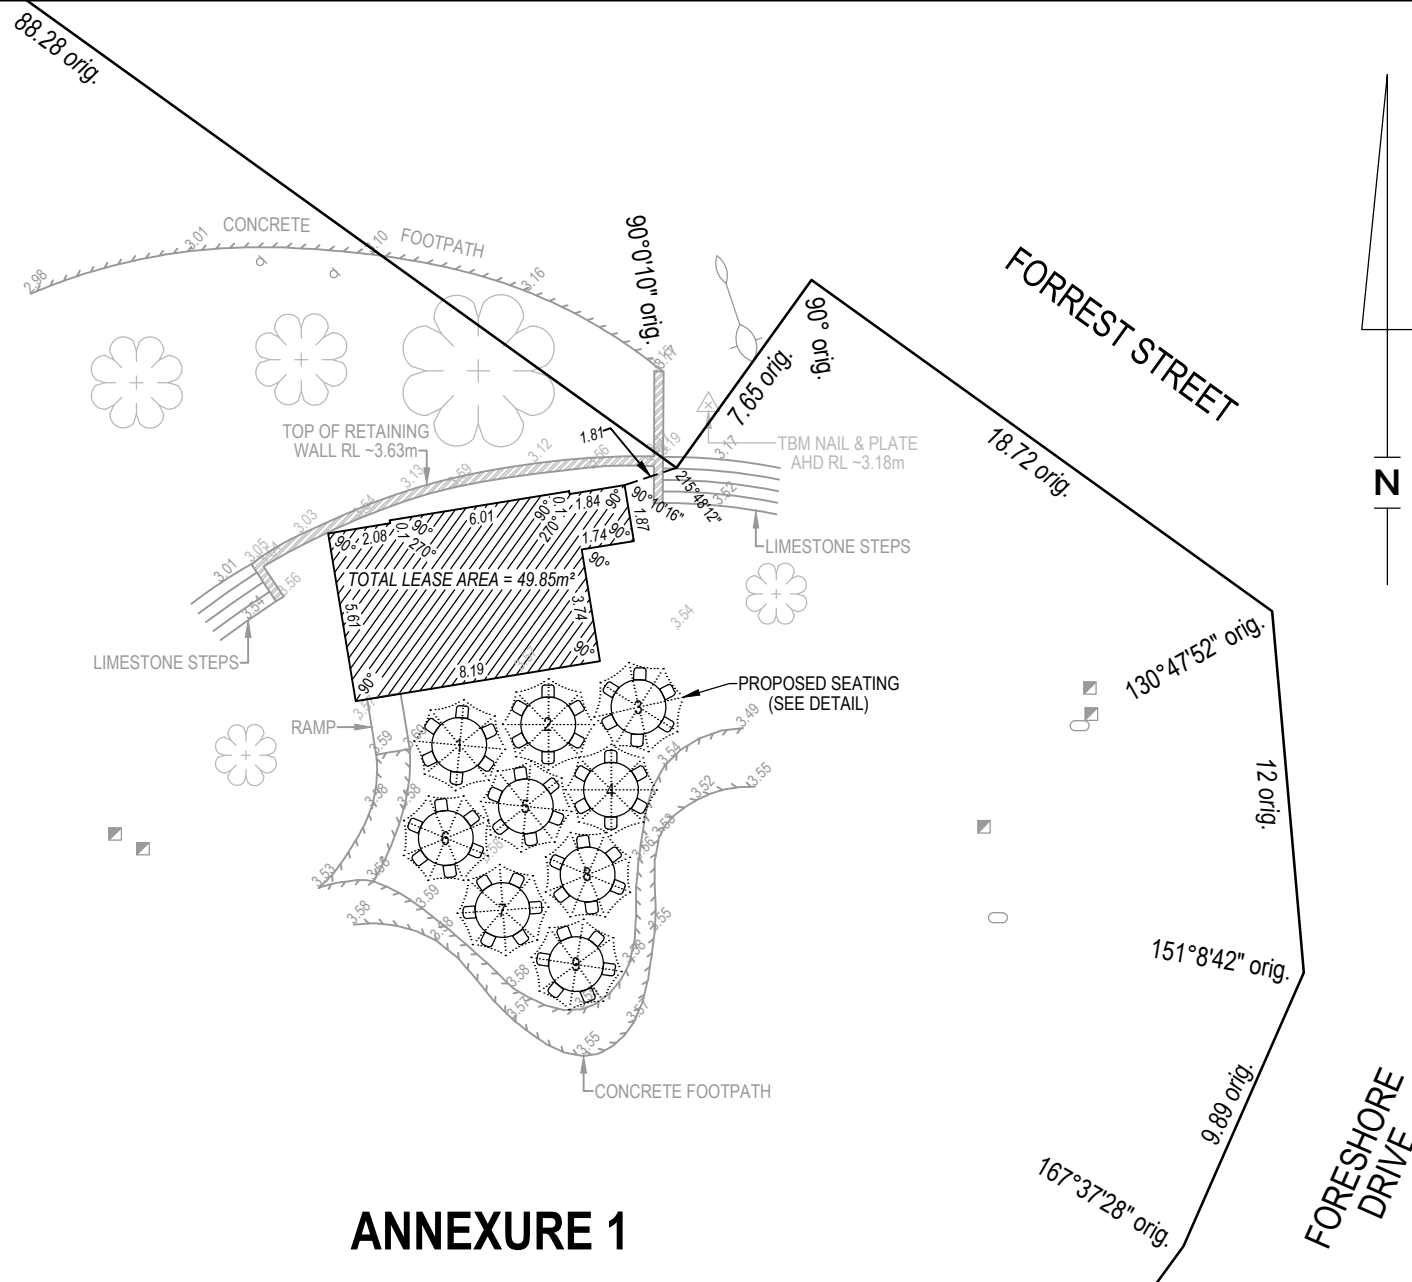

ANNEXURE 1

CLIENT

CHRISTIAN WATTERS

TITLE

LEASE AREA SURVEY - PROPOSED SEA CONTAINER CAFE
LOT 506 (RESERVE 50100) ON DP57803, FORESHORE DRIVE, GERALDTON



P (08) 9965 0077
F (08) 9965 0088
PO Box 695
Geraldton WA 6531
info@quantumsurveys.com.au
quantumsurveys.com.au

SURVEYED	R. HUNT	DATE	18/01/2016	JOB No.	15408	SCALE	1:250 @ A4
COMPUTED	R. HUNT	DATE	18/01/2016	HORIZONTAL DATUM	G.C.G. '94	VERTICAL DATUM	A.H.D.
DRAWN	S. D'MELLO	DATE	19/01/2016	FIELD BOOK	ELECTRONIC	LEVEL BOOK	
CHECKED	R. HUNT	DATE	19/01/2016	DRAWING No.	15408LA01-RevB		



