










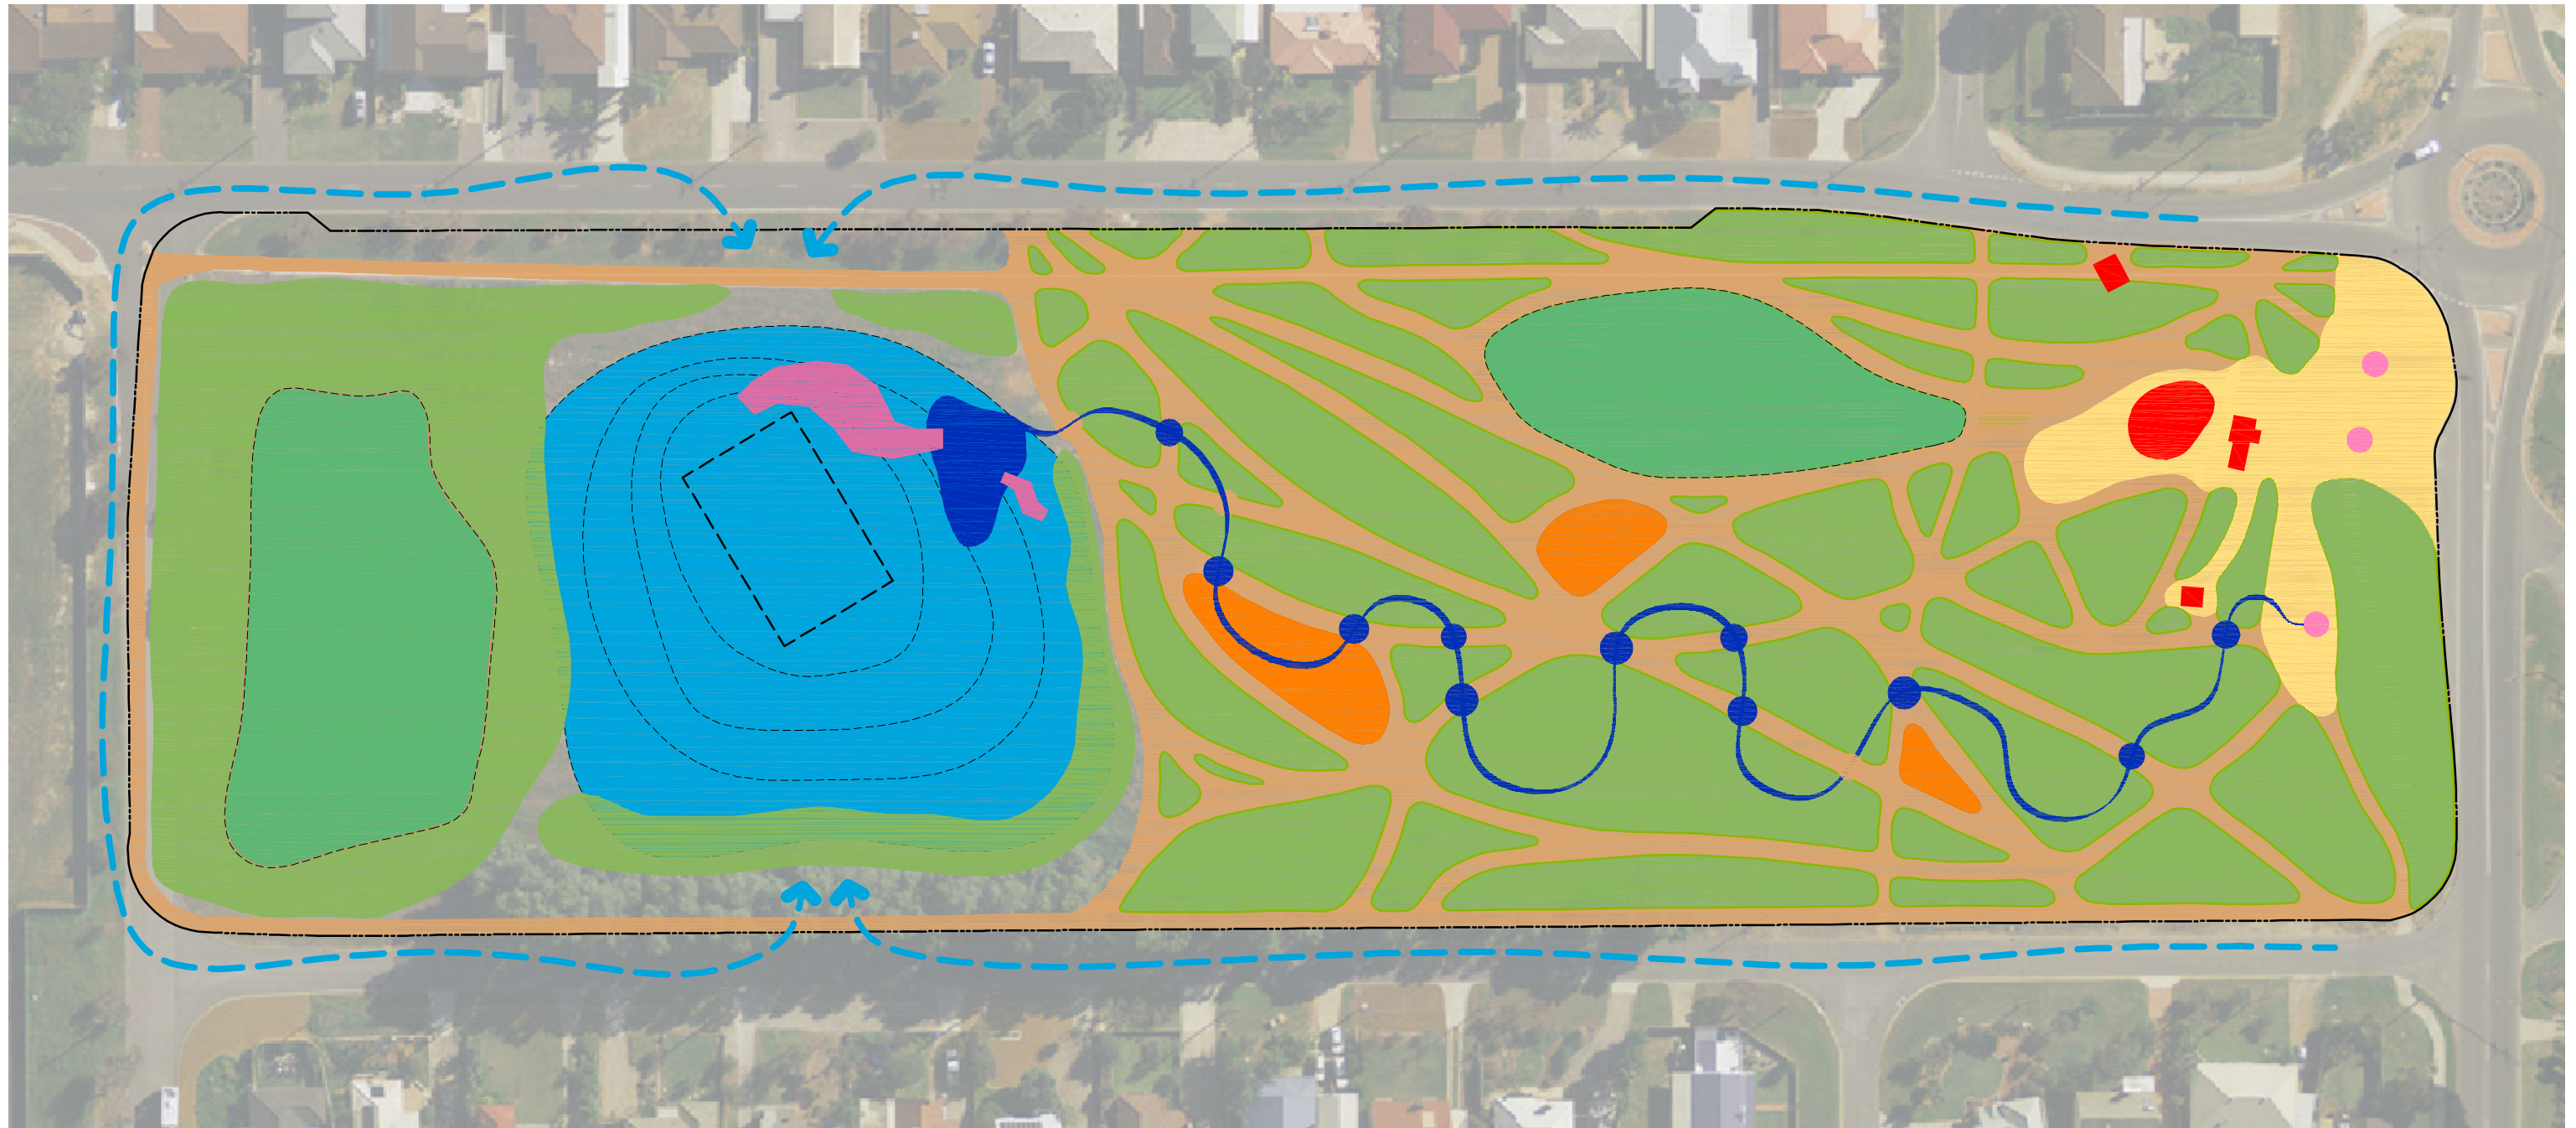


Eastbourne Reserve Staging Plan



LEGEND

- | | | | |
|---|---|---|--|
|  | STAGE 01 planting native trees/shrubs/ground covers no hand/vehicle watering where required for establishment only |  | STAGE 06 stormwater collection system, amphitheatre/stormwater basin, underground stormwater store for landscape irrigation & water feature |
|  | STAGE 02 pedestrian pathway network |  | STAGE 07 establish irrigated landscape areas open grassed area & productive landscapes themed planting/community garden |
|  | STAGE 03 paved entry court/skate area & court play space |  | STAGE 08 water feature source/stream/pond & pedestrian bridges |
|  | STAGE 04 open community hall/shade shelter, pavillions & soft fall play space 1 |  | STAGE 09 amphitheatre stage/decks |
|  | STAGE 05 entry sign/sculpture, toilet block, water feature source |  | STAGE 10 playspaces softfall 2,3,4 |

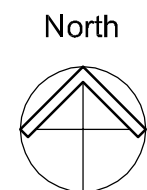

VIGILANTE LANDSCAPE ARCHITECTURE

STEPHEN VIGILANTE BLArch (Hons), BEnv Des, MArch

30 Malcolm Street,
Bluff Point, WA.
Ph. 99 973 124

Sunset Beach Community Group

**Eastbourne Reserve
Design Development**

STAGING PLAN
SCALE 1: 1,000

Drawn by Stephen Vigilante
Date: July 2017

Verify all dimensions on site before commencing any work.
All rights reserved. Not to be copied or used without permission.

Dwg. No. **032 SD 08**