










LEGEND

-  EXTENT OF WORKS
-  EXISTING VEGETATION TO BE RETAINED AND PROTECTED
-  5M WIDE GRAVEL STRIP ALONG SEWER CORRIDOR 300MM DEEP AND 3% GRADE TOWARDS DIAL
-  INSITU CONCRETE
-  GRAVEL FOOTPATH
-  DRAINAGE BASIN
-  MULCH
-  SHELTER AND PICNIC TABLE SETTING
-  CONCRETE EDGE

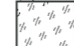

WARNING
 SERVICES AND CADASTRAL BOUNDARY LOCATIONS SHOWN ARE ONLY INDICATIVE AND MUST NOT BE USED FOR EXCAVATION. THE 'ONE CALL 1100' SYSTEM SHALL BE USED TO OBTAIN ACCURATE SERVICE LOCATIONS.

NOTES:

1. REFER TO 61-34616-L-006 MATERIALS SCHEDULE.
2. TO BE READ IN CONJUNCTION WITH 61-34616-L-002
3. REFER TO CIVIL ENGINEERING DRAWINGS FOR ROADS AND CAR PARK DESIGN.
4. REFER TO CIVIL ENGINEERING DRAWINGS FOR EARTHWORKS, GRADING AND DRAINAGE WORKS.




ISSUED FOR TENDER

D	RE-ISSUED FOR TENDER	EAS	<i>AK</i>	<i>AN</i>	25.11.16	
C	ISSUED FOR TENDER	EAS	AK	AN	22.11.16	
B	ISSUED FOR APPROVAL	JTN			19.09.16	
A	ISSUED FOR APPROVAL	JTN			27.07.16	
No	Revision	Note: Indicates signatures on original issue of drawing or last revision of drawing	Drawn	Job Manager	Project Director	Date



DO NOT SCALE <small>Conditions of Use. This document may only be used by GHD's client (and any other person who GHD has agreed can use this document) for the purpose for which it was prepared and must not be used by any other person or for any other purpose.</small>	Drawn	J. T. NOTLEY	Designer	J. G. NOTLEY	Client	CITY OF GREATER GERALDTON OLIVE STREET - MAHOMETS FLATS LANDSCAPE SURFACE FINISHES AND FURNITURE PLAN - SHEET 1 OF 2
	Drafting Check		Design Check	J. G. NOTLEY	Project	
	Approved (Project Director)	<i>JTN</i>	Date	25/11/16	Title	
	Scale	1:500	<small>This drawing must not be used for construction unless signed as Approved</small>		Original Size	
Drawing No:		61-34616-L001		Rev:	D	

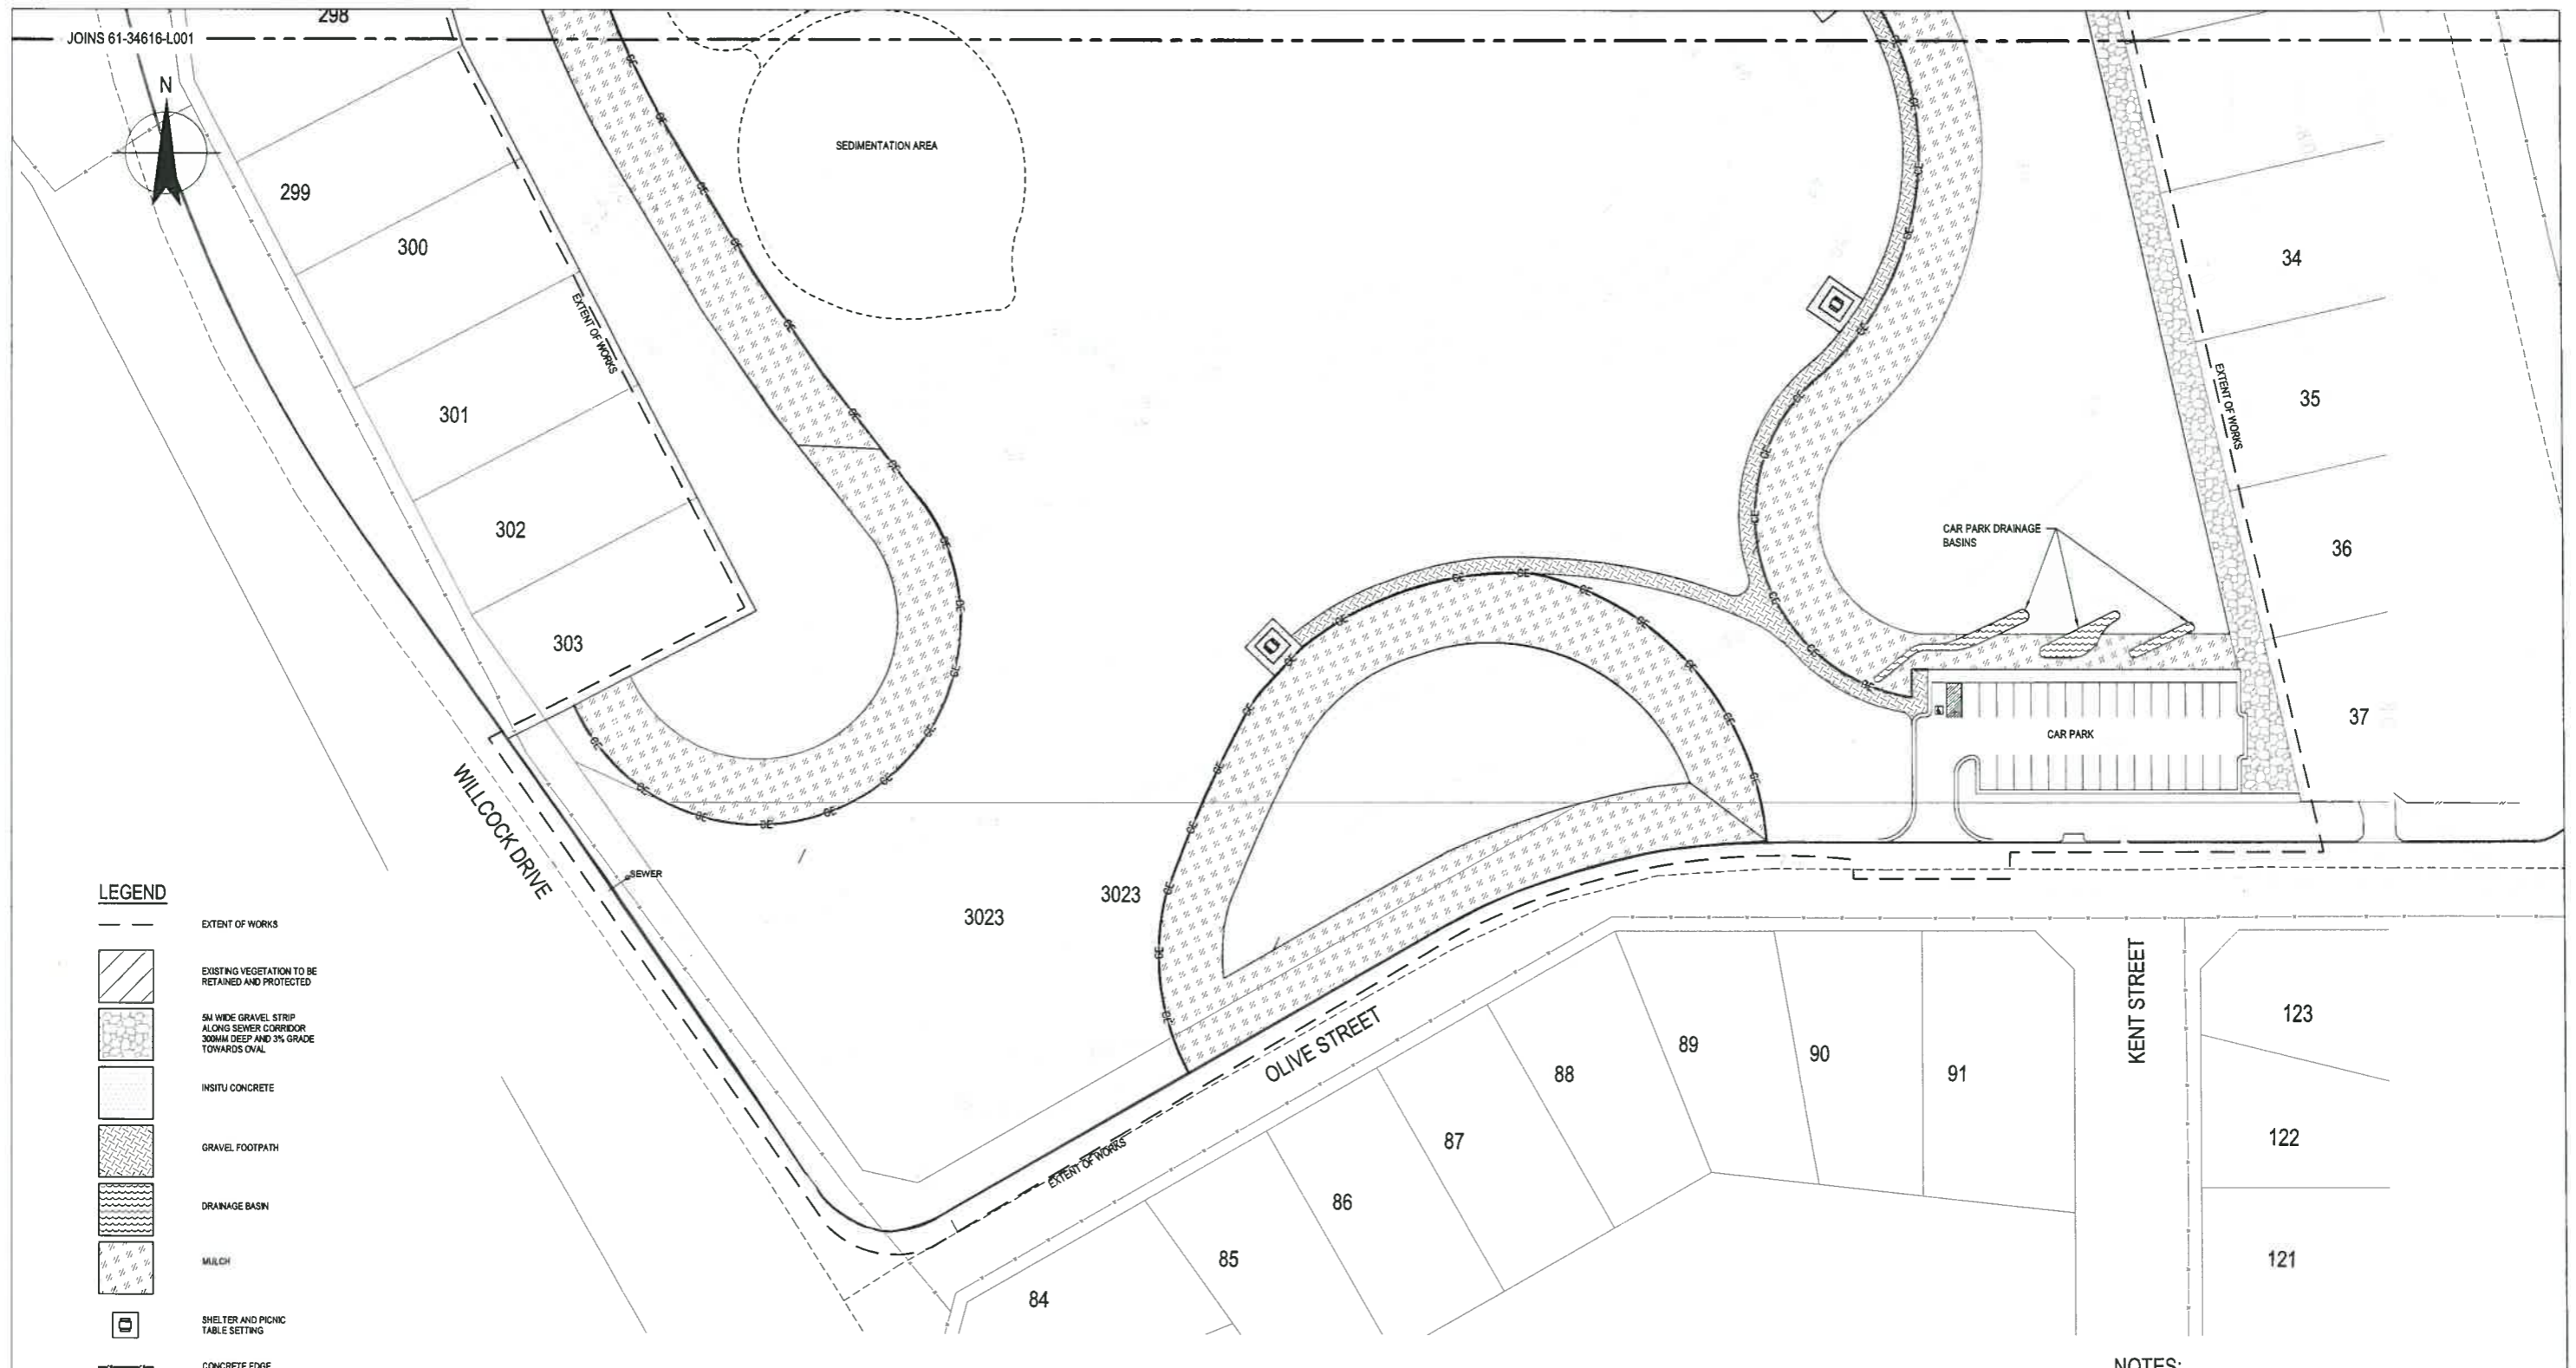


LEGEND

	EXTENT OF WORKS
	EXISTING VEGETATION TO BE RETAINED AND PROTECTED
	5M WIDE GRAVEL STRIP ALONG SEWER CORRIDOR 300MM DEEP AND 3% GRADE TOWARDS OVAL
	INSITU CONCRETE
	GRAVEL FOOTPATH
	DRAINAGE BASIN
	MULCH
	SHELTER AND PICNIC TABLE SETTING
	CONCRETE EDGE

- NOTES:**
- REFER TO 61-34616-L-006 MATERIALS SCHEDULE.
 - TO BE READ IN CONJUNCTION WITH 61-34616-L-002.
 - REFER TO CIVIL ENGINEERING DRAWINGS FOR ROADS AND CAR PARK DESIGN.
 - REFER TO CIVIL ENGINEERING DRAWINGS FOR EARTHWORKS, GRADING AND DRAINAGE WORKS.



WARNING
 SERVICES AND CADASTRAL BOUNDARY LOCATIONS SHOWN ARE ONLY INDICATIVE AND MUST NOT BE USED FOR EXCAVATION. THE 'ONE CALL 1100' SYSTEM SHALL BE USED TO OBTAIN ACCURATE SERVICE LOCATIONS.

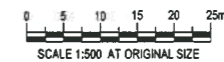


ISSUED FOR TENDER

D	RE-ISSUED FOR TENDER	EAS	<i>AK</i>	25.11.25		
C	ISSUED FOR TENDER	EAS	AK	22.11.16		
B	ISSUED FOR APPROVAL	JTN		19.09.16		
A	ISSUED FOR APPROVAL	JTN		27.07.16		
No	Revision	Note: * Indicates signatures on original issue of drawing or last revision of drawing	Drawn	Job Manager	Project Director	Date




DO NOT SCALE Conditions of Use. This document may only be used by GHD's client (and any other person who GHD has agreed can use this document) for the purpose for which it was prepared and must not be used by any other person or for any other purpose.	Drawn	J. T. NOTLEY	Designer	J. G. NOTLEY	Client	CITY OF GREATER GERALDTON OLIVE STREET - MAHOMETTS FLATS LANDSCAPE SURFACE FINISHES AND FURNITURE PLAN - SHEET 2 OF 2
	Drafting Check		Design Check	J. G. NOTLEY	Project	
	Approved (Project Director)	<i>JTN</i>	Date	25/11/16	Title	
	Scale	1:500	This drawing must not be used for construction unless signed as Approved		Original Size	
Drawing No:		61-34616-L002		Rev:	D	

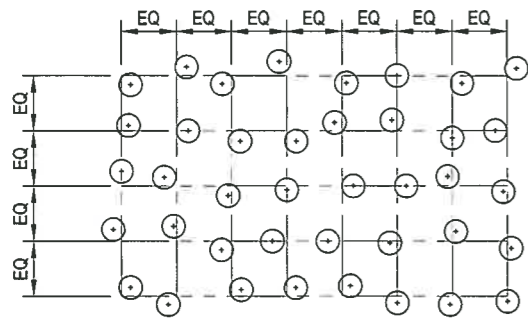


PLANTING TO BE SET OUT ON GRID THEN MOVED SLIGHTLY OFF CENTRE TO PRODUCE A RANDOM EFFECT. SET OUT GRID TO DIMENSIONS AS SHOWN. SPECIES TO BE PLANTED IN GROUPS OF 3 OR 5.

1 DETAIL :TUBE STOCK LAYOUT
SCALE 1 : NTS

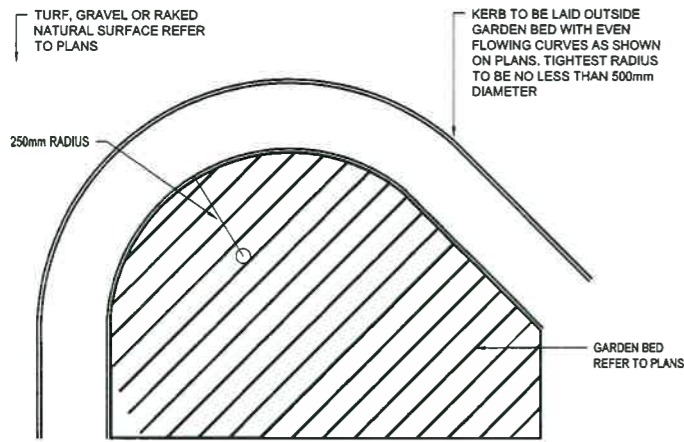


2 DETAIL :EXTRUDED CONCRETE EDGE
SCALE 1 : 10

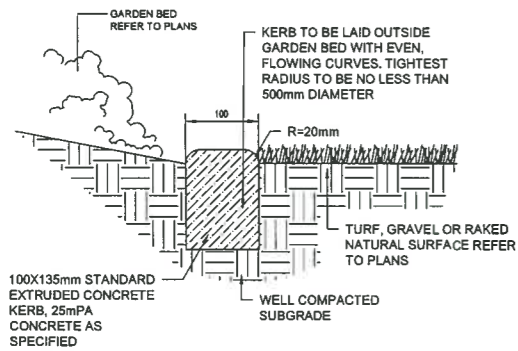


3 DETAIL :EXTRUDED CONCRETE EDGE
SCALE 1 : 10





WARNING
SERVICES AND CADASTRAL BOUNDARY LOCATIONS SHOWN ARE ONLY INDICATIVE AND MUST NOT BE USED FOR EXCAVATION. THE "ONE CALL 1100" SYSTEM SHALL BE USED TO OBTAIN ACCURATE SERVICE LOCATIONS.

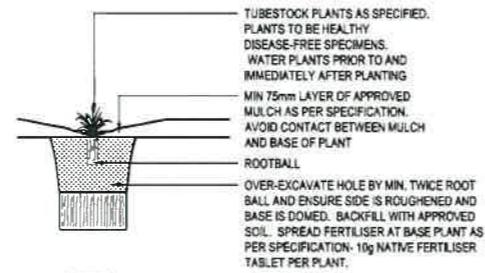


4 DETAIL :TUBE STOCK PLANTING
SCALE 1 : 20

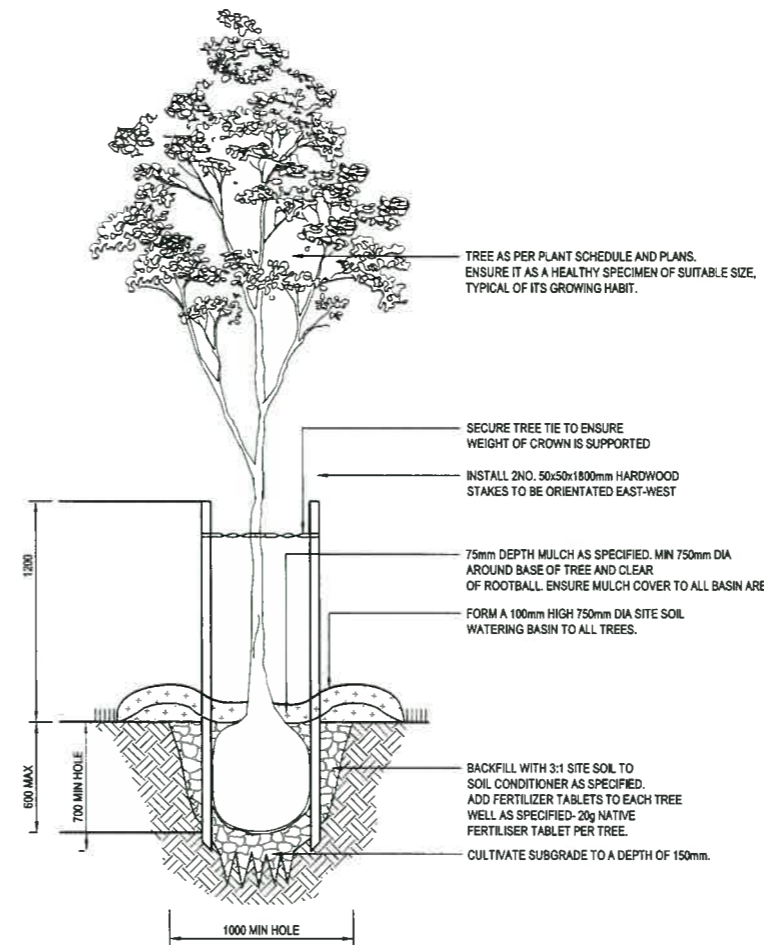


5 DETAIL :TREES (TURF/GARDEN)
SCALE 1 : 20

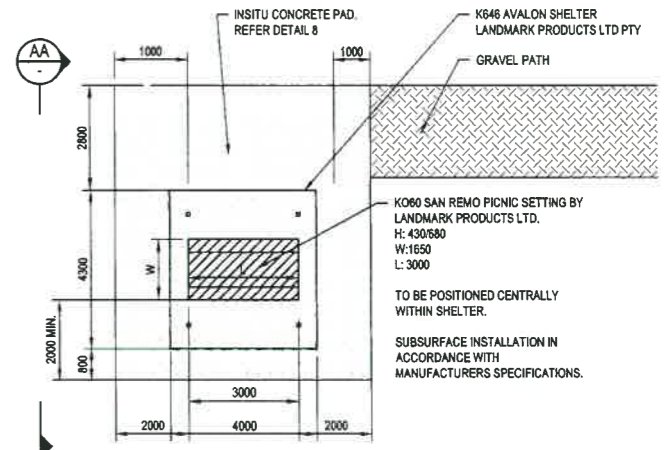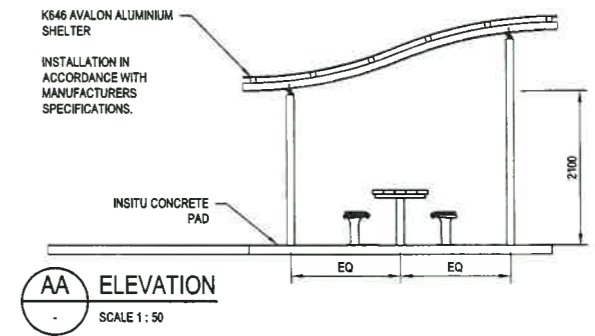

7 DETAIL : AVALON ROOF SHELTER AND SAN REMO PICNIC SETTING PLAN
SCALE 1 : 100

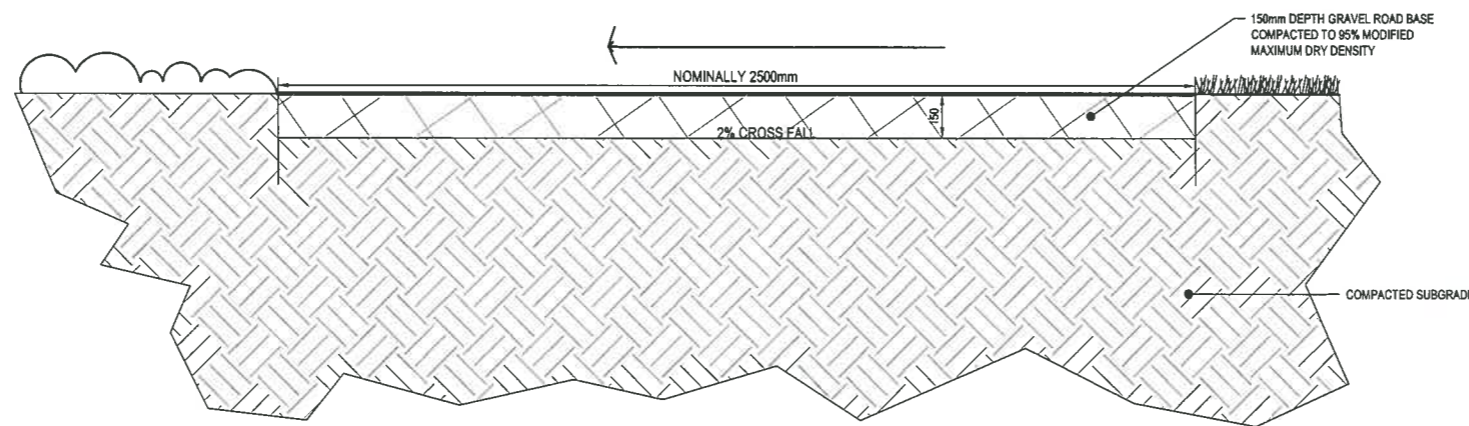

6 DETAIL :GRAVEL FOOTPATH
SCALE 1 : 20

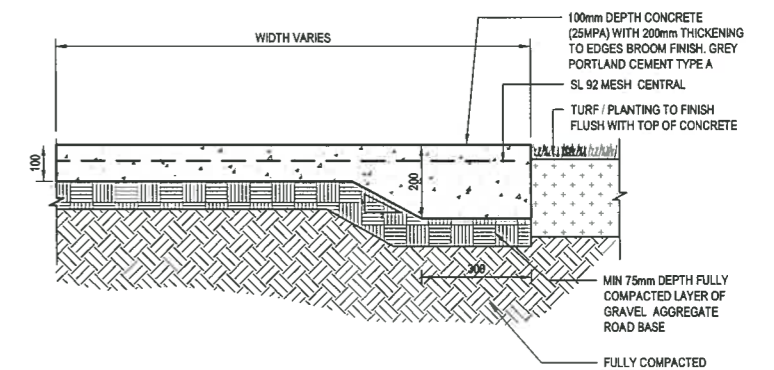

8 DETAIL INSITU CONCRETE
SCALE 1 : 10

NOTES:

1. TO BE READ IN CONJUNCTION WITH DRAWINGS 61-34616-L001, L002, L004 AND L005.
2. TO BE READ IN CONJUNCTION WITH 61-34616-L006 MATERIAL SCHEDULE.
3. TO BE READ IN CONJUNCTION WITH SPECIFICATION.
4. REFER TO CIVIL ENGINEERING DRAWINGS FOR ALL CAR PARK AND EARTHWORKS DETAILS.



ISSUED FOR TENDER


C	RE-ISSUED FOR TENDER	EAS	AK	AN	25.11.16	
B	ISSUED FOR TENDER	EAS	AK	AN	22.11.16	
A	ISSUED FOR APPROVAL	JTN			27.07.16	
No	Revision	Note: * Indicates signature on original issue of drawing or last revision of drawing	Drawn	Job Manager	Project Director	Date



GHD
Level 10, 999 Hay Street Perth WA 6000
PO Box Y3105 Perth WA 6832 Australia
T 61 8 6222 8222 F 61 8 6222 8555
E permail@ghd.com.au W www.ghd.com

DO NOT SCALE
Drawn J.T. NOTLEY Designer J.G. NOTLEY
Drafting Check Design Check J. G. NOTLEY
Approved (Project Director) Date 27/11/16
Scale AS SHOWN

Client **CITY OF GREATER Geraldton**
Project **OLIVE STREET - MAHOMETS FLATS**
Title **LANDSCAPE DETAILS**
Drawing No: **61-34616-L003**
Rev: **C**

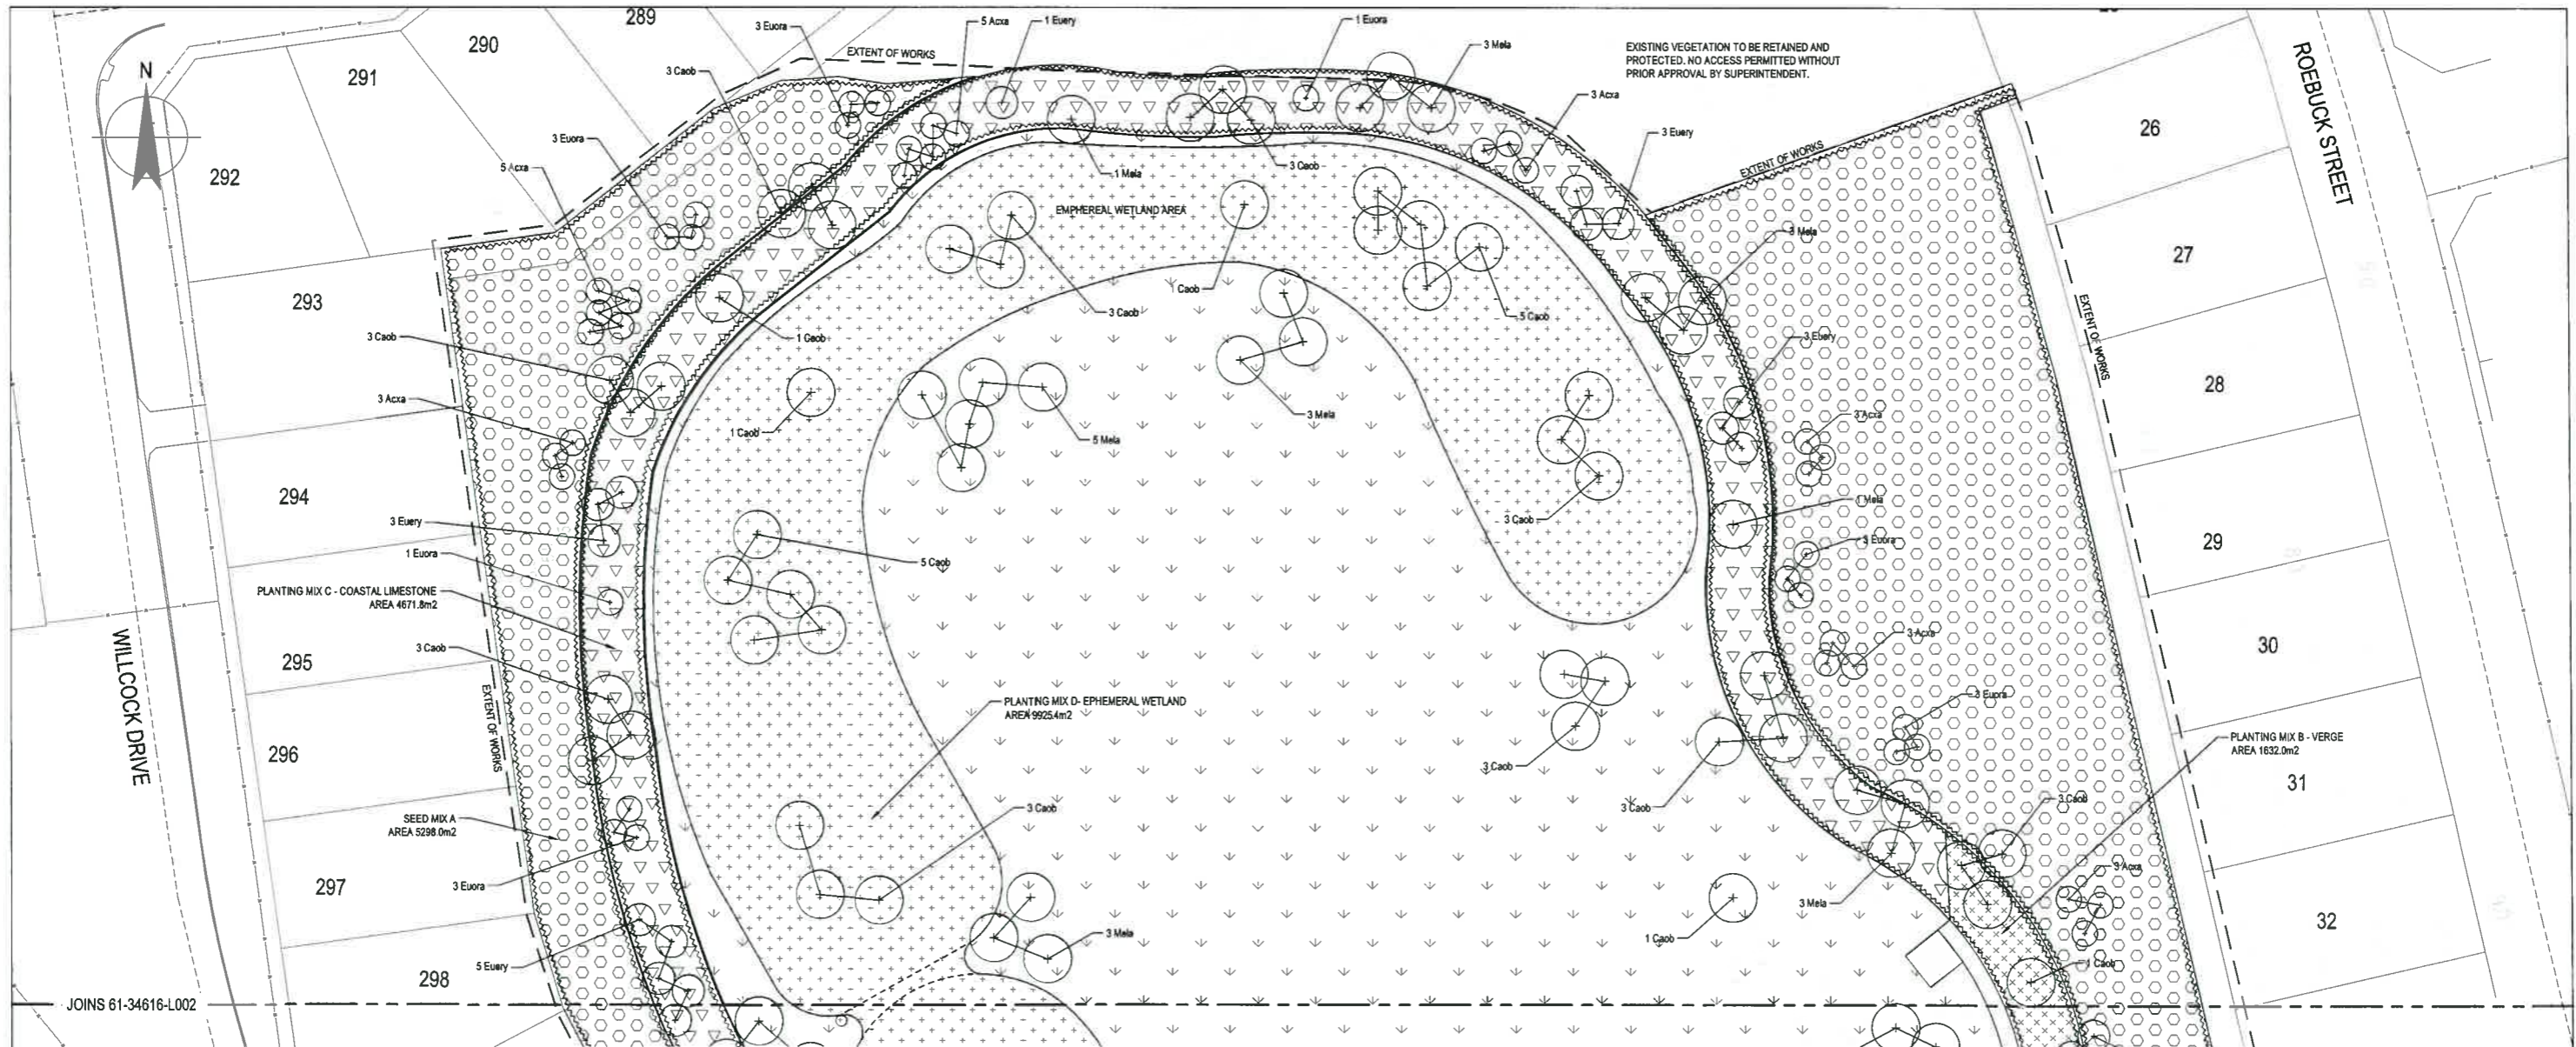

EXISTING VEGETATION TO BE RETAINED AND PROTECTED. NO ACCESS PERMITTED WITHOUT PRIOR APPROVAL BY SUPERINTENDENT.

LEGEND

- EXTENT OF WORKS
- TUBESTOCK DRAINAGE BASIN PLANTING (CAR PARK) - PLANTING MIX A
- TUBESTOCK PLANTING - PLANTING MIX B
- TUBE STOCK PLANTING - PLANTING MIX C
- TUBE STOCK PLANTING - PLANTING MIX D
- REVEGETATION - SEED MIX A
- STOLONISED GRASS
- TREE PLANTING

NOTES:

1. ENSURE ALL TREES ARE PLANTED AT AN OFFSET THAT COMPLIES WITH THE SERVICE SUPPLIERS GUIDELINES. TO BE READ IN CONJUNCTION WITH 61-34616-L005.
2. ALL PLANTING MIXES TO BE RANDOMLY PLANTED IN SINGLE SPECIES GROUPINGS OF 3 OR 5 PLANTS. GROUPS OF THE SAME SPECIES SHOULD NOT EXCEED 5.
3. ALL PLANTS TO BE FERTILISED IN ACCORDANCE WITH SPECIFICATION - FERTILISER SCHEDULE.
4. ALL SPREADING PLANTS ARE TO BE PLACED A MINIMUM DISTANCE OF 2M BACK FROM ALL PATH EDGES.

PLANTING SCHEDULES

TREES

Qty.	Key	Botanic Name	Common Name	Spacing	Pot Size
40	Acxa	Acacia xanthina		AS SHOWN	5L
100	Caob	Casuarina obesa	Swamp Oak	AS SHOWN	5L
40	Euery	Eucalyptus erythrocorys	Red Cap Gum, Illyarrie	AS SHOWN	5L
40	Euora	Eucalyptus oraria	Doragmandee	AS SHOWN	5L
65	Mela	Melaleuca lanceolata	Dryland Tea-tree	AS SHOWN	5L

PLANTING MIX A - DRAINAGE BASIN(CAR PARK)

Qty.	Key	Botanic Name	Common Name	Spacing	Percent	Pot
13	Cygy	Cyperus gymnocaulos	Spiny Flat-sedge	500 mm	20	TUBE
13	Dire	Dianella revoluta	Black-anther Flax-lily	500 mm	20	TUBE
26	Isno	Ficinia nodosa	Knobby Club-rush	500 mm	40	TUBE
13	Jukr	Juncus kraussii	Sea Rush	500 mm	20	TUBE

PLANTING MIX B - VERGE

Qty.	Key	Botanic Name	Common Name	Spacing	Percent	Habit	Pot
1031	Acla	Acacia lasiocarpa var. lasiocarpa	Panjang	600 mm	5	Spreading shrub	TUBE
2061	Atci	Atriplex cinerea	Coast Saltbush	600 mm	10	Dense shrub	TUBE
1031	Cavi	Carpobrotus virescens	Coastal Pig Face	600 mm	5	Spreading perennial	TUBE
4123	Dire	Dianella revoluta	Black-anther Flax-lily	600 mm	20	Perennial, clump herb	TUBE
1031	Ergl	Eremophila glabra 'Kalbarri Carpet'	Emu Bush	600 mm	5	Spreading shrub	TUBE
1031	Hepu	Hemiantra pungens	Snakebush	600 mm	5	Spreading shrub	TUBE
4123	Hihy	Hibbertia hypericoides	Yellow Bultercupps	600 mm	20	Small shrub	TUBE
4123	Pife	Pimelea ferruginea	Pimelea	600 mm	20	Compact shrub	TUBE
2061	Scrr	Scaevola crassifolia	Thick-leaved Fan-flower	600 mm	10	Spreading shrub	TUBE

PLANTING MIX C - COASTAL LIMESTONE

Qty.	Key	Botanic Name	Common Name	Spacing	%	Pot Size
934	Atci	Atriplex cinerea	Coast Saltbush	700 mm	10	TUBE
1402	Caqu	Calothamnus quadrifidus	Common Netbush	700 mm	15	TUBE
1402	Cavi	Carpobrotus virescens	Coastal Pigface	700 mm	15	TUBE
467	Digr	Diplazena grandiflora	Wild rose	700 mm	5	TUBE
1402	Olax	Olearia axillaris	Coast Daisy Bush	700 mm	15	TUBE
1402	Scrr	Scaevola crassifolia	Cushion Fanflower	700 mm	15	TUBE
934	Sfsp	Stylobasium spathulatum	Pebble Bush	700 mm	10	TUBE
1402	Tere	Templetonia retusa	Cockies Tongue	700 mm	15	TUBE

SEED MIX A - DIRECT SEEDING RATE 4.5 kg PER HECTARE

Grams	Key	Botanic Name	Common Name
754	Acer	Acacia ericifolia	
754	Acxa	Acacia xanthina	
754	Caqu	Calothamnus quadrifidus	Common Netbush
754	Cavi	Carpobrotus virescens	Coastal Pigface
754	Haco	Clematis linearifolia	
754	Coac	Conostylis aculeata	Prickly conostylis
754	Mehu	Melaleuca huegelii	Chenille Honey-myrtle
754	Mela	Melaleuca lanceolata	Dryland Tea-tree
754	Olax	Olearia axillaris	Coast Daisy Bush
754	Tere	Templetonia retusa	Cockies Tongue

PLANTING MIX D- EPHEMERAL WETLAND & SEDIMENTATION AREA

Qty.	Key	Botanic Name	Common Name	Spacing	Percent	Pot
7940	Atci	Atriplex cinerea	Coast Saltbush	500 mm	20	TUBE
7940	Cygy	Cyperus gymnocaulos	Spiny Flat-sedge	500 mm	20	TUBE
15881	Fino	Ficinia nodosa	Knobby Club-rush	500 mm	40	TUBE
7940	Jukr	Juncus kraussii	Sea Rush	500 mm	20	TUBE

GRASS STOLONS

Area	Description	Application Rate
32,064m	Grass Stolon Installation Velvetene Grass Stolons Supplier: Lawn Doctor - 08 9306 1788	1 sqm Shredded Turf spread over 5 sqm



WARNING
SERVICES AND CADASTRAL BOUNDARY LOCATIONS SHOWN ARE ONLY INDICATIVE AND MUST NOT BE USED FOR EXCAVATION. THE "ONE CALL 1100" SYSTEM SHALL BE USED TO OBTAIN ACCURATE SERVICE LOCATIONS.



ISSUED FOR TENDER

B	RE-ISSUED FOR TENDER	EAS		25.11.16		
A	ISSUED FOR TENDER	EAS	AK AN	22.11.16		
No	Revision	Note: * Indicates signatures on original issue of drawing or last revision of drawing	Drawn	Job Manager	Project Director	Date



GHD
Level 10, 999 Hay Street Perth WA 6000
PO Box Y3106 Perth WA 6832 Australia
T 61 8 6222 8222 F 61 8 6222 8555
E permail@ghd.com.au W www.ghd.com

DO NOT SCALE	Drawn E. SCICLUNA	Designer J. G. NOTLEY	Client CITY OF GREATER GERALDTON
Conditions of Use: This document may only be used by GHD's client (and any other person who GHD has agreed can use this document) for the purpose for which it was prepared and must not be used by any other person or for any other purpose.	Drafting Check	Design Check J. G. NOTLEY	Project OLIVE STREET - MAHOMET'S FLATS
	Approved (Project Director)	Date 25/11/16	Title LANDSCAPE PLANTING PLAN SHEET 1 OF 2
	Scale 1:500	This Drawing must not be used for construction unless signed as Approved	Original Size A1 Drawing No: 61-34616-L004 Rev: B




LEGEND

- EXTENT OF WORKS
- TUBESTOCK DRAINAGE BASIN PLANTING (CAR PARK) - PLANTING MIX A
- TUBESTOCK PLANTING - PLANTING MIX B
- TUBE STOCK PLANTING - PLANTING MIX C
- TUBE STOCK PLANTING - PLANTING MIX D
- REVEGETATION - SEED MIX A
- STOLONISED GRASS
- TREE PLANTING

- NOTES:**
- ENSURE ALL TREES ARE PLANTED AT AN OFFSET THAT COMPLIES WITH THE SERVICE SUPPLIERS GUIDELINES.
 - TO BE READ IN CONJUNCTION WITH 61-34616-L005.
 - ALL PLANTING MIXES TO BE RANDOMLY PLANTED IN SINGLE SPECIES GROUPINGS OF 3 OR 5 PLANTS. GROUPS OF THE SAME SPECIES SHOULD NOT EXCEED 5.
 - ALL PLANTS TO BE FERTILISED IN ACCORDANCE WITH SPECIFICATION- FERTILISER SCHEDULE.
 - ALL SPREADING PLANTS ARE TO BE PLACED A MINIMUM DISTANCE OF 2M BACK FROM ALL PATH EDGES.



WARNING
 SERVICES AND CADASTRAL BOUNDARY LOCATIONS SHOWN ARE ONLY INDICATIVE AND MUST NOT BE USED FOR EXCAVATION. THE "ONE CALL 1100" SYSTEM SHALL BE USED TO OBTAIN ACCURATE SERVICE LOCATIONS.

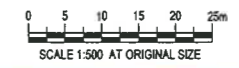

ISSUED FOR TENDER

B	R-ISSUED FOR TENDER	EAS		25.11.16		
A	ISSUED FOR TENDER	EAS	AK	22.11.16		
No	Revision	Note: * indicates signatures on original issue of drawing or last revision of drawing	Drawn	Job Manager	Project Director	Date



GHD
 Level 10, 999 Hay Street Perth WA 6000
 PO Box Y3106 Perth WA 6832 Australia
 T 61 8 6222 8222 F 61 8 6222 8555
 E permail@ghd.com.au W www.ghd.com

DO NOT SCALE
 Conditions of Use:
 This document may only be used by GHD's client (and any other person who GHD has agreed can use this document) for the purpose for which it was prepared and must not be used by any other person or for any other purpose.

Drawn	E. SCICLUNA	Designer	J. G. NOTLEY
Drafting Check		Design Check	J. G. NOTLEY
Approved (Project Director)		Date	
Scale	1:500	This Drawing must not be used for Construction unless signed as Approved	

Client **CITY OF GREATER GERALDTON**
 Project **OLIVE STREET - MAHOMETS FLATS**
 Title **LANDSCAPE PLANTING PLAN SHEET 1 OF 2**
 Original Size **A1** Drawing No: **61-34616-L005** Rev: **B**

NOTES:

1. READ THESE NOTES IN CONJUNCTION WITH OTHER ENGINEERING DRAWINGS AND SPECIFICATION, AND WITH SUCH OTHER WRITTEN INSTRUCTIONS ISSUED. REFER TO CIVIL DRAWINGS FOR SETTING OUT AND DETAIL DIMENSIONS. IN CASE OF DISCREPANCY, PRECEDENCE IS GIVEN TO DRAWINGS, THEN NOTES, THEN SPECIFICATION.
2. REFER DISCREPANCIES TO SUPERINTENDENT BEFORE PROCEEDING WITH WORK.
3. NOMINATION OF PROPRIETARY ITEMS DOES NOT INDICATE EXCLUSIVE PREFERENCE, BUT INDICATES REQUIRED PROPERTIES OF ITEM. SIMILAR ALTERNATIVES HAVING REQUIRED PROPERTIES MAY BE OFFERED FOR APPROVAL. APPROVAL DOES NOT AUTHORISE A VARIATION TO THE CONTRACT. INSTALL PROPRIETARY ITEMS IN ACCORDANCE WITH MANUFACTURERS REQUIREMENTS AND RECOMMENDATIONS.
4. OBTAIN NECESSARY PERMITS AND APPROVALS FROM RELEVANT AUTHORITIES BEFORE COMMENCING WORK ON SITE.
5. NOTIFY RELEVANT SERVICE AUTHORITIES BEFORE COMMENCING WORK ON SITE.
6. GIVE TWO WORKING DAYS' (48 HOURS) NOTICE SO THAT INSPECTION MAY BE MADE OF CRITICAL STAGES OF WORK.
7. INSPECTIONS UNDERTAKEN BY SUPERINTENDENT/OTHERS DO NOT RELIEVE CONTRACTOR OF RESPONSIBILITY FOR COMPLIANCE WITH DRAWINGS AND SPECIFICATIONS.
8. DO NOT OBTAIN DIMENSIONS BY SCALING FROM DRAWINGS.
9. DIMENSIONS ARE IN METERS, LEVELS ARE IN METERS UNO, CHANGES ARE IN METERS UNO.
10. VERIFY ON SITE SETTING OUT DIMENSIONS SHOWN ON DRAWINGS BEFORE SHOP DRAWINGS, CONSTRUCTION AND FABRICATION IS COMMENCED.
11. SUPERINTENDENT'S REVIEW OF SHOP DRAWINGS IS OF GENERAL CONFORMANCE WITH DESIGN CONCEPT AND GENERAL COMPLIANCE WITH CONTRACT DOCUMENTS ONLY. CONTRACTOR IS RESPONSIBLE FOR CONFORMING AND CORRELATING QUANTITIES AND DIMENSIONS, SELECTING FABRICATION PROCEDURES AND CONSTRUCTION TECHNIQUES, AND PERFORMING WORK IN A SAFE MANNER. CORRECTIONS OR COMMENTS MADE ON SHOP DRAWINGS DOES NOT RELIEVE CONTRACTOR FROM RESPONSIBILITY FOR COMPLIANCE WITH REQUIREMENTS OF CONTRACT DRAWINGS AND SPECIFICATION.
12. THESE DRAWINGS DO NOT DETAIL TEMPORARY WORKS. CONSTRUCTION METHODS AND TEMPORARY WORKS ARE THE RESPONSIBILITY OF THE CONTRACTOR.
13. MAKE GOOD ANY DAMAGE TO EXISTING ELEMENTS AT COMPLETION OF WORKS.
14. WHERE NEW WORK ABUTS EXISTING, PROVIDE SMOOTH TRANSITION FREE OF ABRUPT CHANGES.
15. HAVE TESTING PERFORMED BY AN INDEPENDENT NATA (NATIONAL ASSOCIATION OF TESTING AUTHORITIES) ACCREDITED AUTHORITY, AND PROVIDE TEST REPORTS TO SUPERINTENDENT.
16. SUPPLY RELEVANT NOTES, DRAWINGS AND SPECIFICATIONS TO SUB-CONTRACTORS.
17. BUILD, FABRICATE AND PROCEDURE ONLY FROM DRAWINGS ISSUED FOR CONSTRUCTION.
18. KEEP ON SITE A COMPLETE SET OF CONTACT DOCUMENTS (INCLUDING DRAWINGS AND SPECIFICATIONS) AND SITE INSTRUCTIONS.

MATERIAL & FURNITURE SCHEDULE									
ITEM	DESCRIPTION	DRAWING REFERENCE	MATERIAL	FINISH	SIZE	LAYING/ INSTALLATION	ADDITIONAL NOTES	QUANTITY	
SURFACE FINISHES									
CONCRETE EDGE	EXTRUDED CONCRETE EDGE FOR PLANTING BEDS	61-34616-L001 & L002	INSITU CONC. GREY PORTLAND CEMENT TYPE A		100X135mm	ALONG ALL GRASS/ PLANTING INTERFACES		AS PER DRAWINGS	
INSITU CONCRETE	INSITU CONCRETE TO SHELTER AND PICNIC TABLE	61-34616-L003	INSITU CONC. GREY PORTLAND CEMENT TYPE A	BROOMED FINISH	100mm DEEP	REFER TO DETAIL		AS PER DRAWINGS	
GRAVEL FOOTPATH	COMPACTED CRUSHED AGGREGATE FOOTPATH TO PUBLIC OPEN SPACE	61-34616-L001 L002 & L003	7-20MM CLEAN CRUSHED AGGREGATE ROAD BASE	COMPACTED TO 95% MMDD	150mm DEPTH, 7-20MM AGGREGATE	REFER TO DETAIL		AS PER DRAWINGS	
GRAVEL STRIP	COMPACTED CRUSHED AGGREGATE STRIP ALONG SEWER CORRIDOR	61-34616-L001 & L002	7-20MM CLEAN CRUSHED AGGREGATE ROAD BASE	COMPACTED TO 95% MMDD	300mm DEPTH, 7-20MM AGGREGATE			AS PER DRAWINGS	
MULCH	LOCALLY SOURCED BARKWOOD CHIP MULCH TO TREE PITS AND ALL TUBE STOCK PLANTING AREAS	61-34616-L001 & L002	CLEAN WEED FREE PASTEURISED MATERIAL	COMPACTED TO 95% MMDD	75mm DEPTH	REFER TO DRAWINGS	COMPOSTS, SOIL CONDITIONERS AND MULCHES TO BE IN ACCORDANCE WITH AS4454 AND AS 3743	AS PER DRAWINGS	
FURNITURE & FIXTURES									
SHELTER	PRODUCT LANDMARK PRODUCTS LTD PTY K646 AVALON SHELTER	61-34616-L001 L002 & L003	COLORBOND ROOF HOT-DIPPED GALVANISED POSTS POWDER COATED ALUMINIUM RAFTERS AND PURLINS	ROOF FRAME: COLOUR-DEEP OCEAN (SATIN FINISH); ROOF: COLOUR-SURFMIST	4 0X4 3M	IN-GROUND POST FIXING REFER TO MANUFACTURER'S INSTRUCTIONS AND DETAILS	SUPPLIER LANDMARK PRODUCTS LTD PTY- 1300 768 230 CYCLONE RATING- W41 WIND CODE	3No	
PICNIC TABLE SETTING	PRODUCT LANDMARK PRODUCTS LTD PTY K060 SAN REMO PICNIC TABLE SETTING	61-34616-L001 L002 & L003	POWDER COATED ALUMINIUM POSTS ANODISED ALUMINIUM BOARDS	POST: COLOUR- DEEP OCEAN (SATIN FINISH); TABLE & SEAT BOARDS: CLEAR ANODISED ALUMINIUM	2.1X1.65M	SURFACE-MOUNTED FIXING REFER TO MANUFACTURER'S INSTRUCTIONS AND DETAILS	SUPPLIER LANDMARK PRODUCTS LTD PTY- 1300 768 230	3No	
EXISTING AND PROPOSED PLANTING									
PROPOSED TREE	REFER TO PLANTING PLANS	61-34616-L004 L005 & L003	LOCALLY NATIVE DROUGHT RESISTANT PLANTS; REFER TO PLANTING SCHEDULES	N/A	5L POT	REFER TO DETAIL	REFER TO SPECIFICATION	AS PER DRAWINGS	
TUBESTOCK PLANTING	REFER TO PLANTING PLANS	61-34616-L004 L005 & L003	LOCALLY NATIVE DROUGHT RESISTANT PLANTS; REFER TO PLANTING SCHEDULES	N/A	TUBESTOCK	REFER TO DETAIL	REFER TO SPECIFICATION	AS PER DRAWINGS	
REVEGETATION SEEDING	REFER TO PLANTING PLANS	61-34616-L004 L005 & L003	LOCALLY NATIVE DROUGHT RESISTANT PLANTS; REFER TO PLANTING SCHEDULES	N/A	SEED	N/A	REFER TO SPECIFICATION	AS PER DRAWINGS	
GRASS (STOLONS)	GRASS STOLONS; REFER TO PLANTING PLANS	61-34616-L004 L005 & L003	REFER TO PLANTING PLANS	N/A	STOLONS	GRASS STOLON INSTALLATION GRASS TURF LAWN TO BE SHREDDED AND SPREAD AT A RATE OF 1SQM/5SQM	REFER TO SPECIFICATION	AS PER DRAWINGS	
EXISTING TREE- RETAINED	EXISTING TREE- RETAINED	61-34616-L001 & L002	N/A	N/A	N/A	N/A	ALL SITE VEGETATION AND TREES TO BE RETAINED ARE TO BE IDENTIFIED, TAGGED AND PROTECTED; TREE PROTECTION IN ACCORDANCE WITH AS4970-2009	AS PER DRAWINGS	
EXISTING VEGETATION- RETAINED	EXISTING VEGETATION TO BE RETAINED	61-34616-L001 & L002	N/A	N/A	N/A	N/A	ALL SITE VEGETATION AND TREES TO BE RETAINED ARE TO BE IDENTIFIED, TAGGED AND PROTECTED; TREE PROTECTION IN ACCORDANCE WITH AS4970-2009	AS PER DRAWINGS	
EXISTING TREES & VEGETATION- SALVAGE	EXISTING TREES & VEGETATION TO BE SALVAGED FOR REUSE SHOULD BE IDENTIFIED AND TAGGED		N/A	N/A	N/A	N/A	EXISTING TREES & VEGETATION TO BE SALVAGED FOR REUSE SHOULD BE IDENTIFIED AND TAGGED	AS PER DRAWINGS	
SOILS, COMPOSTS AND MULCHES									
IMPORTED TOPSOIL	IMPORTED, LOCALLY SOURCED TOPSOIL TO BE USED IN TREE PITS, TUBESTOCK PLANTING, REVEGETATION SEEDING AND STOLON GRASS PLANTING AREAS	61-34616-L004 L005 & L003	LOCALLY SOURCED CLEAN WEED FREE TOPSOIL	N/A	N/A	TOPSOIL DEPTHS: 700mm DEPTH TO TREE PITS 300mm DEPTH TO REVEGETATION/PLANTING AREAS 150mm DEPTH TO GRASS AREAS	WEED INFESTED TOPSOILS NOT ACCEPTABLE THE MIXING OF SUBSOIL AND TOPSOIL LAYERS IS TO BE MINIMISED. SPREAD TOPSOIL TO UNIFORM DEPTH SPECIFIED		
RECYCLED SITE TOPSOIL	RECYCLED SITE TOPSOIL TO BE USED WHERE POSSIBLE, IN TREE PITS, TUBESTOCK PLANTING, REVEGETATION SEEDING AND STOLON GRASS PLANTING AREAS	61-34616-L004 L005 & L003	CLEAN WEED FREE SITE TOPSOIL	N/A	N/A	TOPSOIL DEPTHS: 700mm DEPTH TO TREE PITS 300mm DEPTH TO REVEGETATION/PLANTING AREAS 150mm DEPTH TO GRASS AREAS	WEED INFESTED TOPSOILS NOT ACCEPTABLE THE MIXING OF SUBSOIL AND TOPSOIL LAYERS IS TO BE MINIMISED. SPREAD TOPSOIL TO UNIFORM DEPTH SPECIFIED		
SOIL CONDITIONER & COMPOST	SOIL CONDITIONER & COMPOST TO BE USED AS NECESSARY AS SOIL IMPROVER FOR RECONDITIONED EXISTING SITE TOPSOIL		CLEAN WEED FREE PASTEURISED MATERIAL	N/A	N/A	INCORPORATED INTO 100MM DEPTH. REFER TO SPECIFICATION	ALL RECONDITIONED EXISTING SITE TOPSOIL TO BE IN ACCORDANCE WITH AS4419 COMPOSTS, SOIL CONDITIONERS AND MULCHES TO BE IN ACCORDANCE WITH AS4454 AND AS 3743		
MULCH	LOCALLY SOURCED BARKWOOD CHIP MULCH TO TREE PITS AND ALL TUBE STOCK PLANTING AREAS	61-34616-L001 L002 & L003	CLEAN WEED FREE PASTEURISED MATERIAL	N/A	75mm DEPTH	REFER TO DRAWINGS	MULCH WILL BE SUPPLIED BY PRINCIPAL CONTRACTOR TO TRANSPORT MATERIALS FROM MERU LANDFILL SITE TO PROJECT SITE	AS PER DRAWINGS	
PLANTING ACCESSORIES									
TREE STAKES AND TIES	HARDWOOD TIMBER TREE STAKES AND HESSIAN TIES FOR TREES 1 - 2.5 M HIGH TWO 50 X 50 X 1800 MM STAKES PER PLANT	61-34616-L003	HARDWOOD TIMBER TREE STAKES HESSIAN TIES	N/A	50 X 50 X 1800 MM STAKES	REFER TO SPECIFICATION		AS PER DRAWINGS	
TUBESTOCK TREE GUARD SLEEVES	TREE GUARD SLEEVES- 450MM HIGH X 350 FLAT WIDTH; 3NO 750MM HIGH STAKES PER PLANT TO ALL TUBESTOCK PLANTING	61-34616-L003	95% RECYCLED PLASTIC SLEEVES, HARDWOOD TIMBER STAKES	N/A	450MM HIGH X 350 FLAT WIDTH SLEEVES; 18X25MM DIA X 750 MM HIGH STAKES	REFER TO SPECIFICATION		AS PER DRAWINGS	
TREE COLLAR	SPRINGWRAP TREE COLLAR- 30-40MM DIA X 300MM LENGTH TO ALL TREE PLANTING	61-34616-L003	UV-STABILISED HIGH DENSITY POLYETHYLENE	N/A	30-40MM DIA X 300MM LENGTH	REFER TO MANUFACTURER'S INSTRUCTIONS AND DETAILS		AS PER DRAWINGS	



WARNING
SERVICES AND CADASTRAL BOUNDARY LOCATIONS SHOWN ARE ONLY INDICATIVE AND MUST NOT BE USED FOR EXCAVATION. THE 'ONE CALL 1100' SYSTEM SHALL BE USED TO OBTAIN ACCURATE SERVICE LOCATIONS.

ISSUED FOR TENDER

				<p>DO NOT SCALE</p> <p>Conditions of Use. This document may only be used by GHD's client (and any other person who GHD has agreed can use this document) for the purpose for which it was prepared and must not be used by any other person or for any other purpose.</p>	<p>Drawn E. ESCICLUNA</p> <p>Drafting Check</p> <p>Approved (Project Director) Date</p> <p>Scale NA</p>	<p>Designer E. MAGUIRE</p> <p>Design Check</p> <p>Date 25/11/16</p> <p>This Drawing must not be used for construction unless signed as Approved</p>	<p>Client CITY OF GREATER GERALDTON</p> <p>Project OLIVE STREET- MAHOMET FLATS</p> <p>Title GENERAL NOTES AND MATERIALS SCHEDULE FOR LANDSCAPE WORKS</p> <p>Original Size A1 Drawing No: 61-34616-L006</p>	<p>Rev: B</p>
<p>B RE-ISSUED FOR TENDER</p> <p>A ISSUED FOR TENDER</p>	<p>EAS</p> <p>EAS</p>	<p>AK</p> <p>AN</p>	<p>25.11.16</p> <p>22.11.16</p>					