
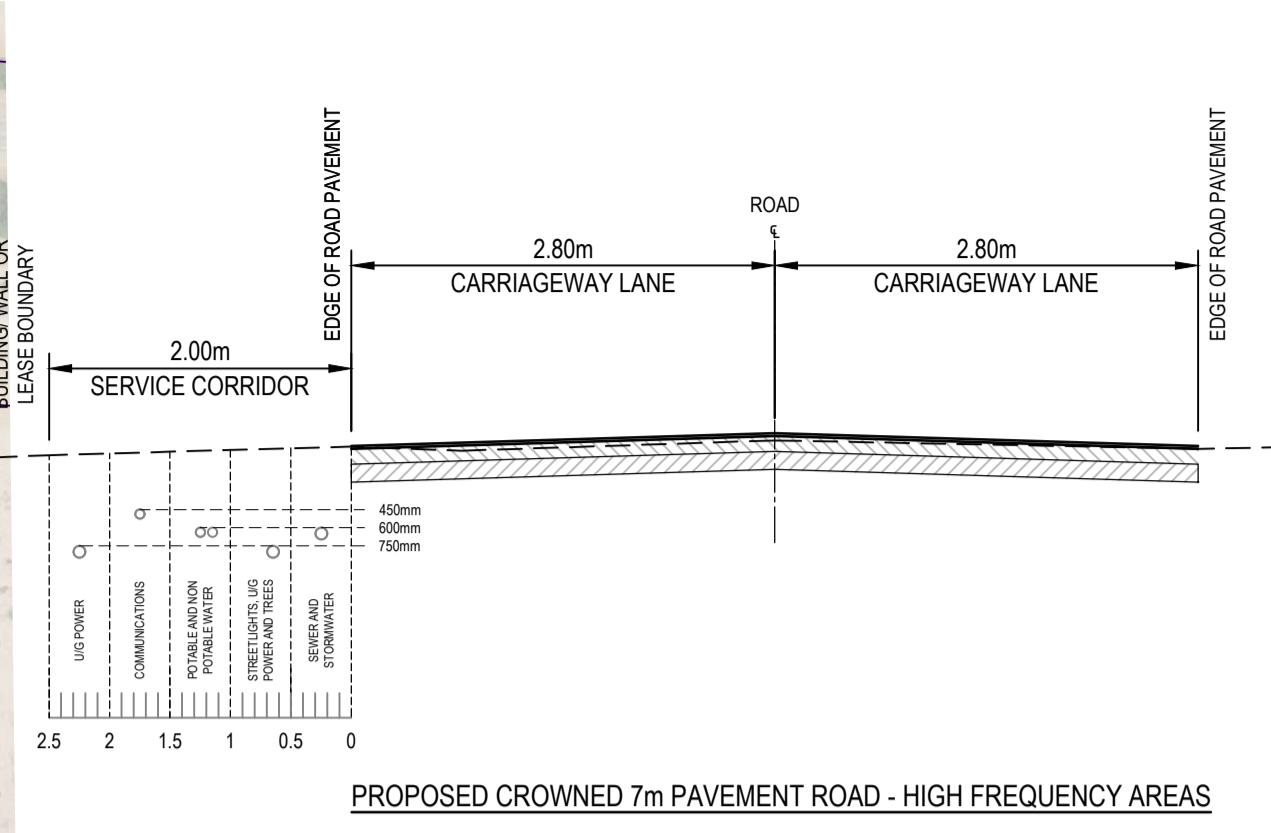


DS011 C - Attachment - Meru Waste Disposal Facility Masterplan

DATE PLOTTED: 29 September 2022 4:18 PM BY: PETER RODRIGUEZ

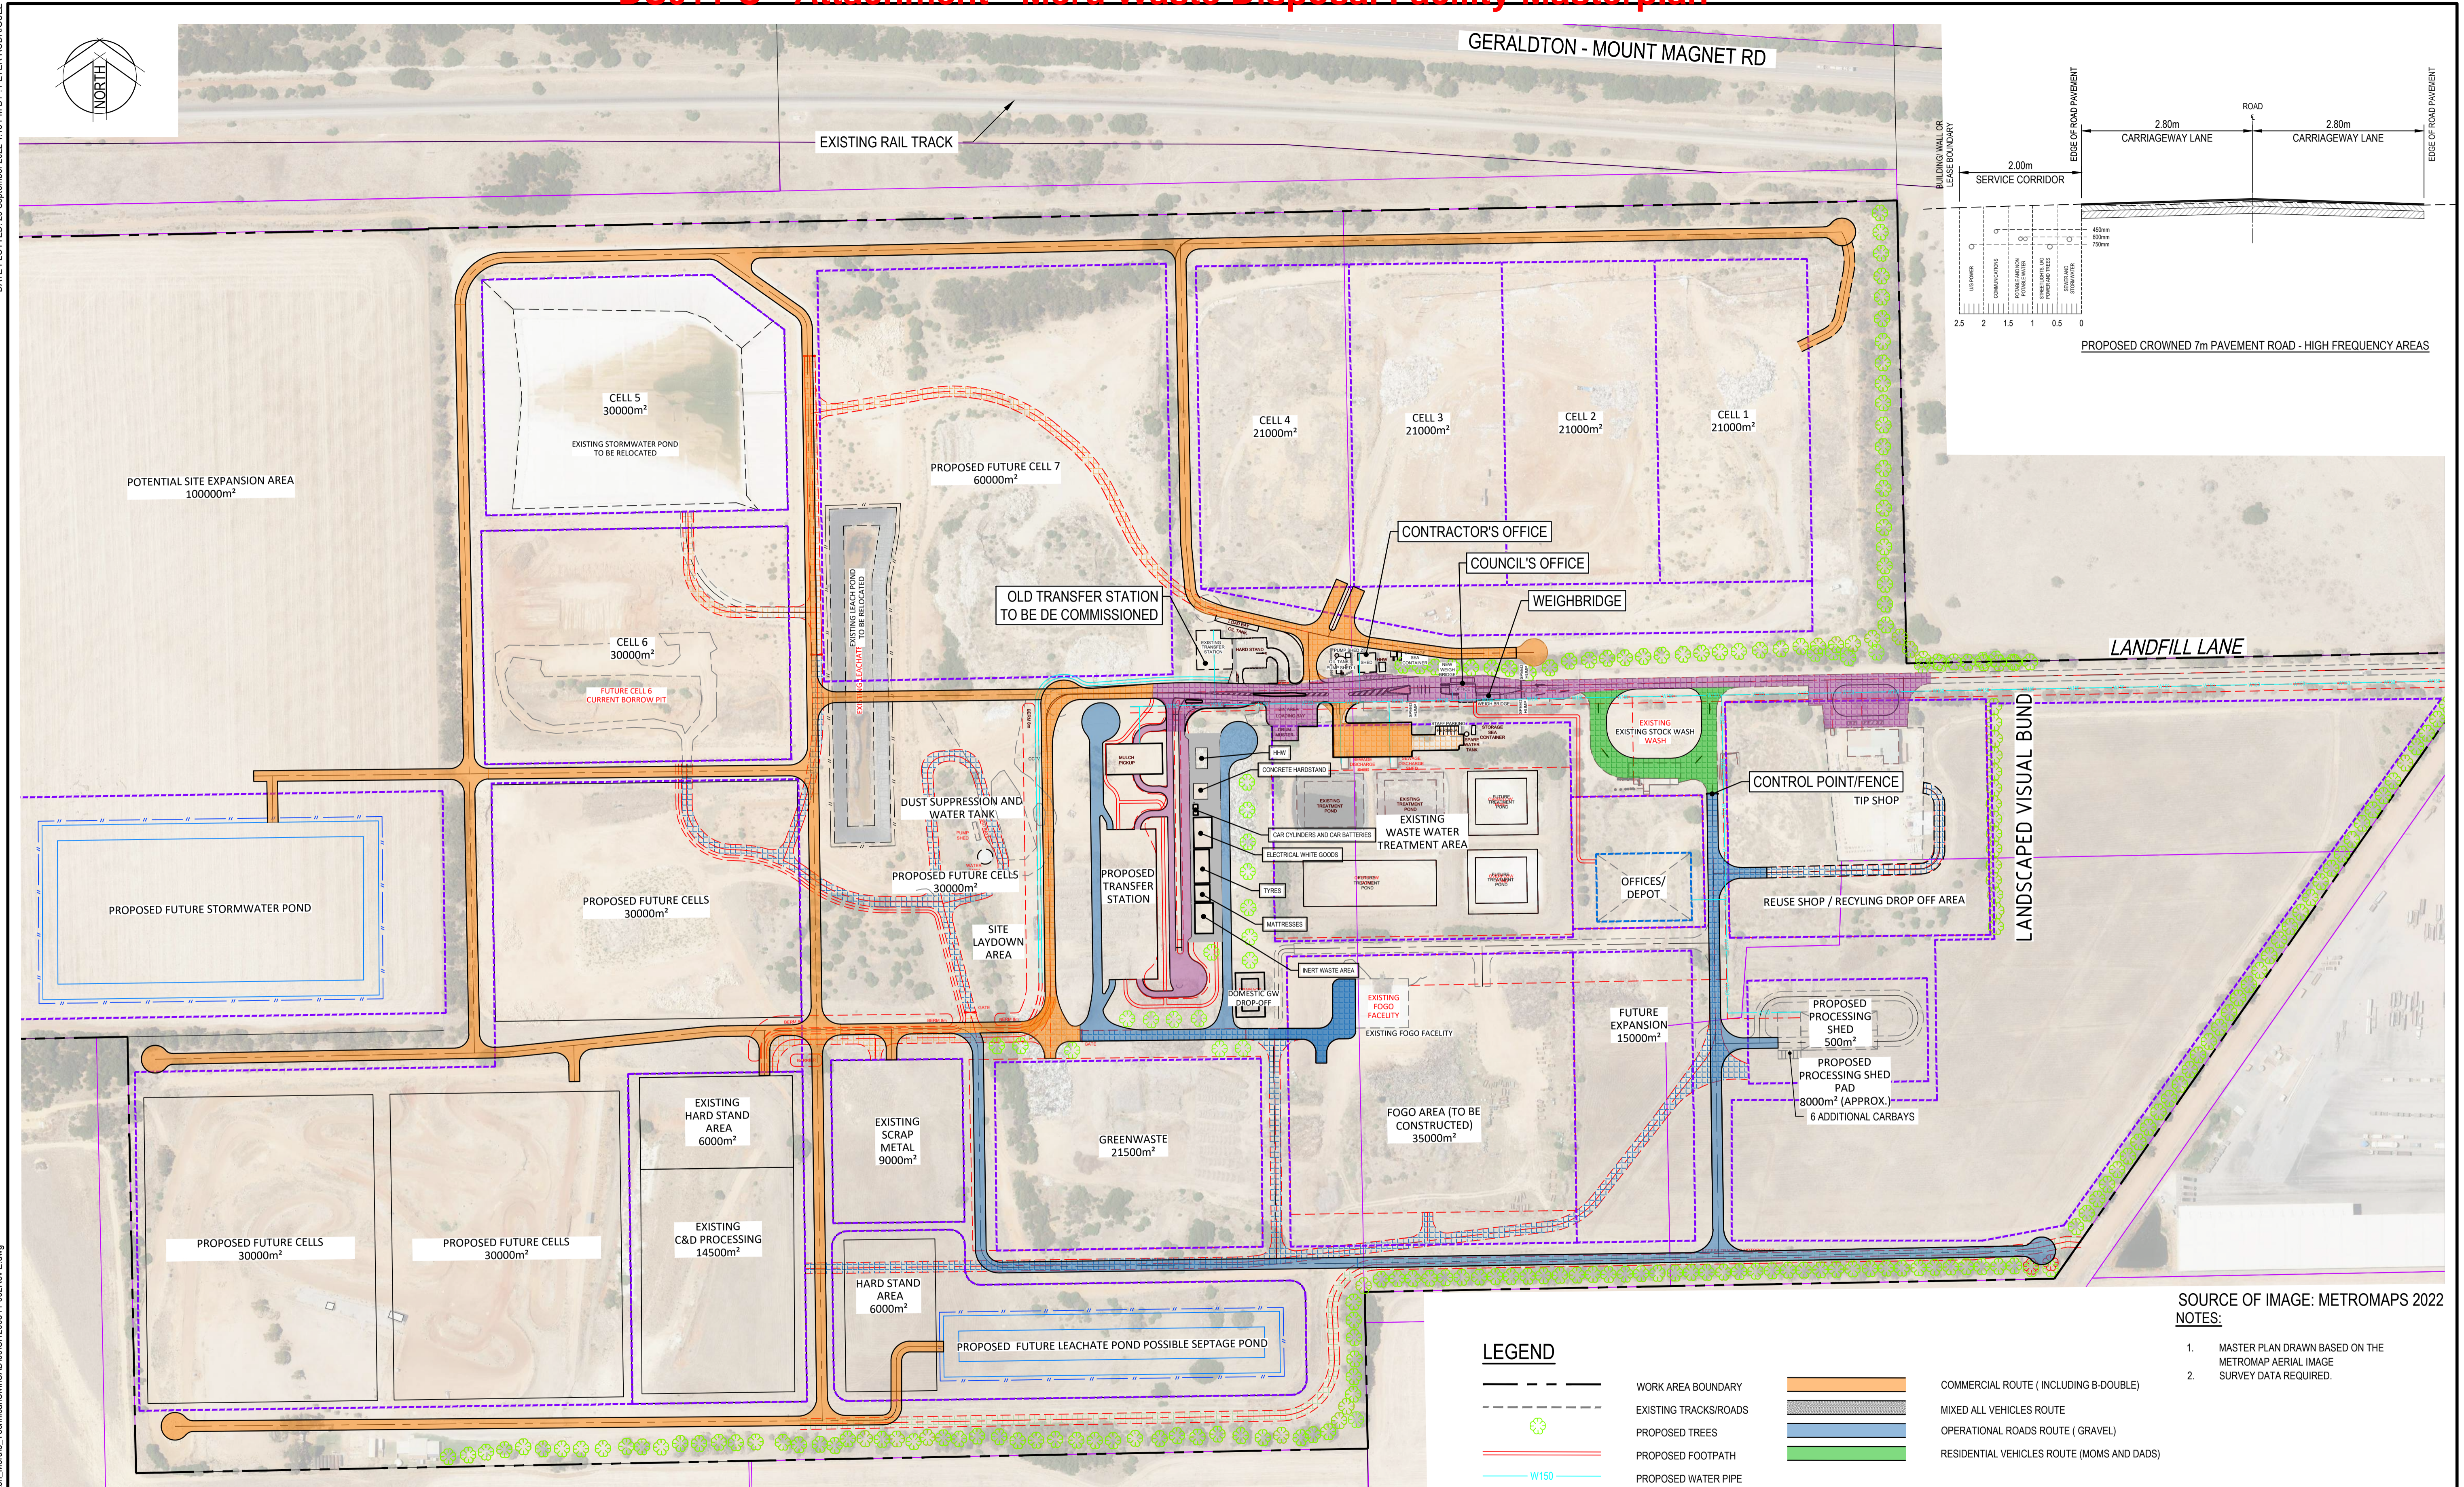

MERU WASTE FACILITY MASTER PLAN
SCALE 1:2000

LEGEND

- WORK AREA BOUNDARY
- EXISTING TRACKS/ROADS
- PROPOSED TREES
- PROPOSED FOOTPATH
- PROPOSED WATER PIPE
- INTERIM BASE
- COMMERCIAL ROUTE (INCLUDING B-DOUBLE)
- MIXED ALL VEHICLES ROUTE
- OPERATIONAL ROADS ROUTE (GRAVEL)
- RESIDENTIAL VEHICLES ROUTE (MOMS AND DADS)

SOURCE OF IMAGE: METROMAPS 2022 NOTES:

1. MASTER PLAN DRAWN BASED ON THE METROMAP AERIAL IMAGE SURVEY DATA REQUIRED.
- 2.

XREFs: X:DWG1200311-BASE; XR:INTERIM BASE; XR:ULTIMATE BASE; X:30470062-01-BASE; CAD File: Y:DWG1200311_30470062 - City of Geraldton; Meru5_Technical/Civil/CAD/001200311-002Rev E.dwg

Rev.	Date	Description	Des.	Verif.	Appd.
G	29/09/2022	ADDED INTERIM LAYOUT	SD	AM	CS
F	01/09/2022	UPDATED LAYOUT	SD	AM	CS
E	10/08/2022	UPDATED LAYOUT	SD	AM	CS
D	15/07/2022	UPDATED LAYOUT	PR	PR	CS
C	07/07/2022	UPDATED LAYOUT	SD	-	-
B	05/07/2022	UPDATED LAYOUT	TS	-	-
A	14.06.2022	ISSUED FOR REVIEW	SD	-	CS



© Cardno Limited All Rights Reserved.
This document is produced by Cardno Limited solely for the benefit of and use by the client in accordance with the terms of the retainer. Cardno Limited does not and shall not assume any responsibility or liability whatsoever to any third party arising out of any use or reliance by third party on the content of this document.

Cardno (WA) Pty Ltd | ABN 77 009 119 000
11 Harvest Terrace
West Perth WA 6005
Tel: 08 9273 3888 Fax: 08 9486 8664
Web: www.cardno.com.au

Drawn	S.DOSS	Date	14.06.2022
Checked	P.RODRIGUEZ	Date	15.06.2022
Designed	P.RODRIGUEZ	Date	15.07.2022
Verified	A.MIHALJ	Date	15.07.2022
Approved	C.STEPHENS	Date	15.07.2022

Client	THE CITY OF GREATER GERALDTON
Project	MERU WASTE TRANSFER DESIGN MERU WASTE FACILITY
Title	MERU WASTE TRANSFER STATION MASTER PLAN - ULTIMATE LAYOUT

Status	PRELIMINARY					
NOT TO BE USED FOR CONSTRUCTION PURPOSES						
Datum	MGA94	Date	14.06.2022	Scale	1:2000	
Drawing Number	CW1200311-CI-002		Size	A1	Revision	G