



BERESFORD FORESHORE - LANDSCAPE MASTERPLAN

19th July 2017

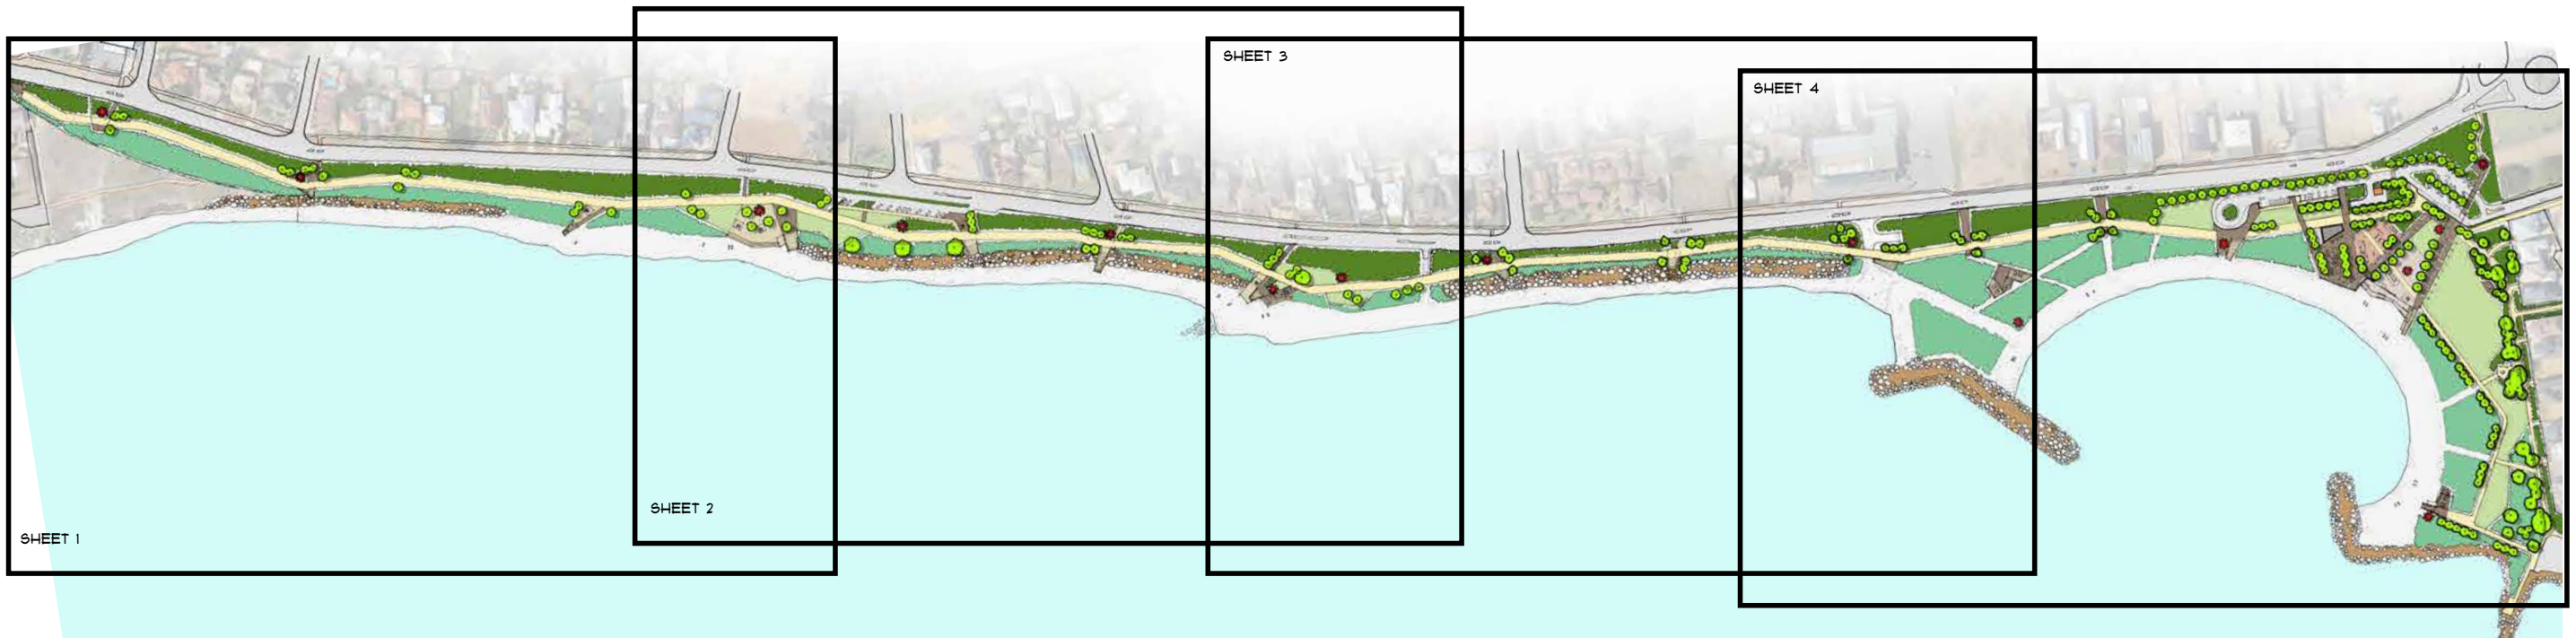

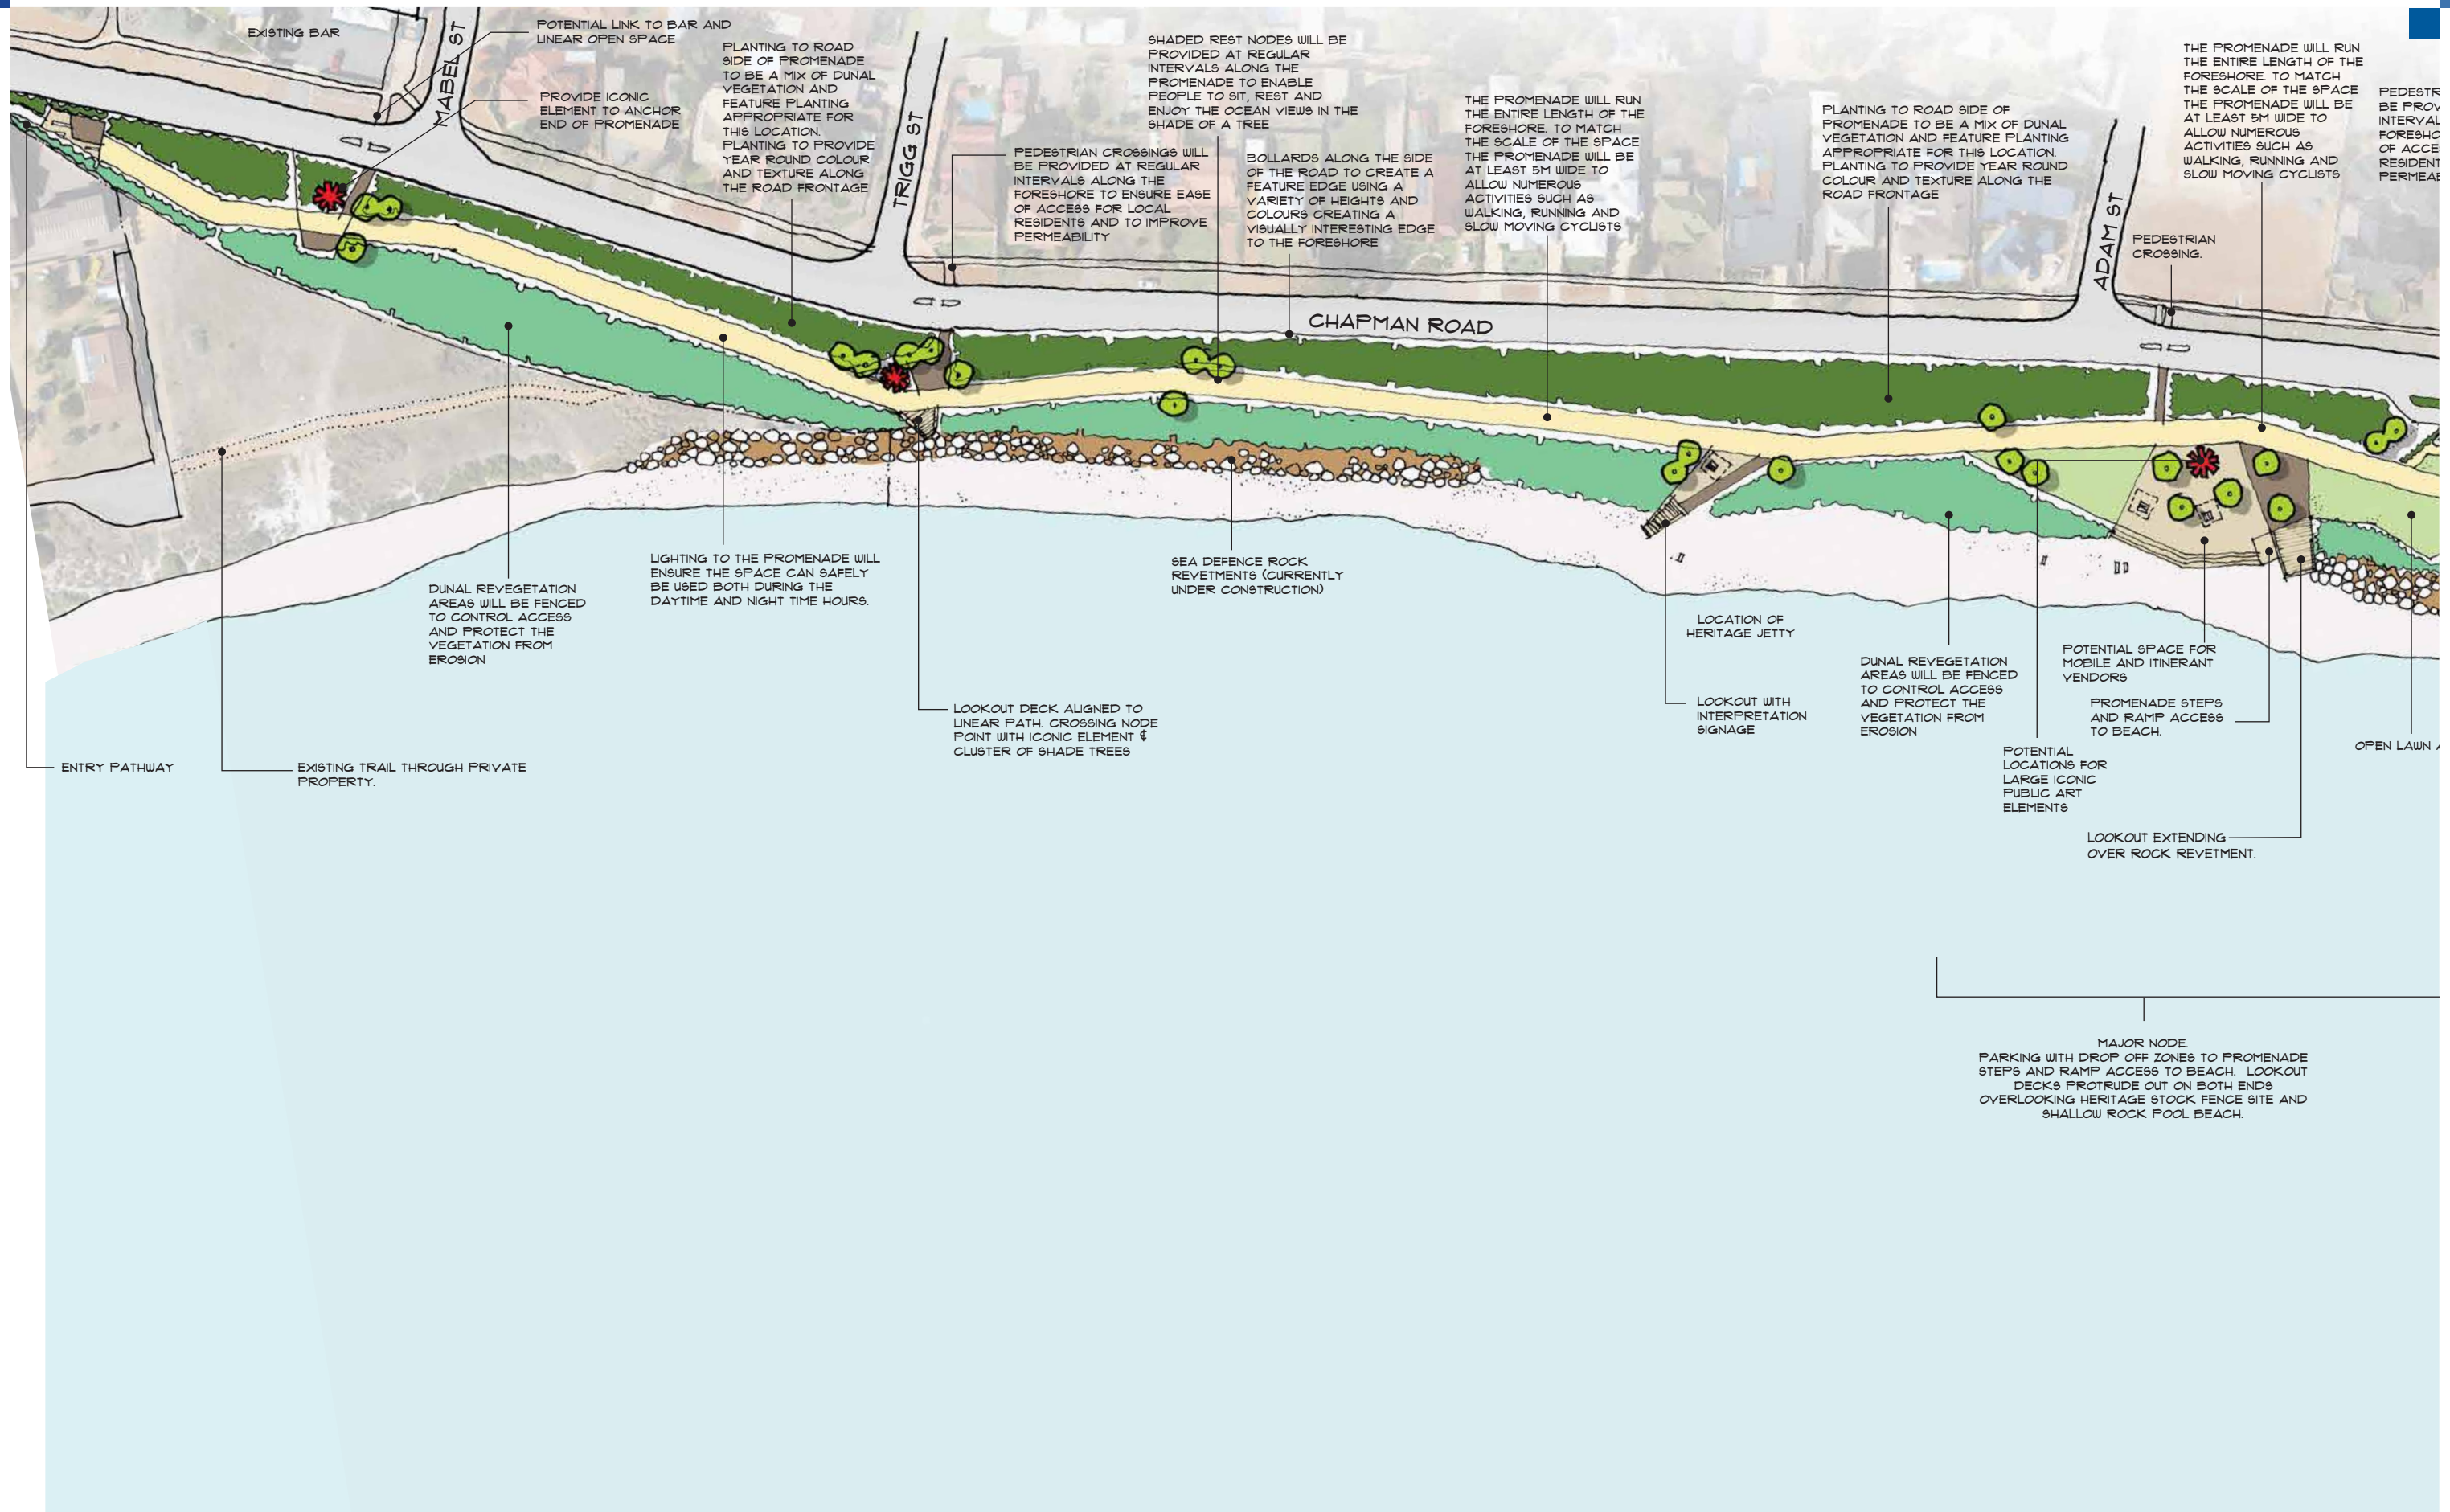





CHAPMAN ROAD →

← OCEAN

SHADE TREES


REST.


BICYCLE SERVICE
POINT



WIDE PEDESTRIAN
PROMENADE



MINOR NODE / REST POINT

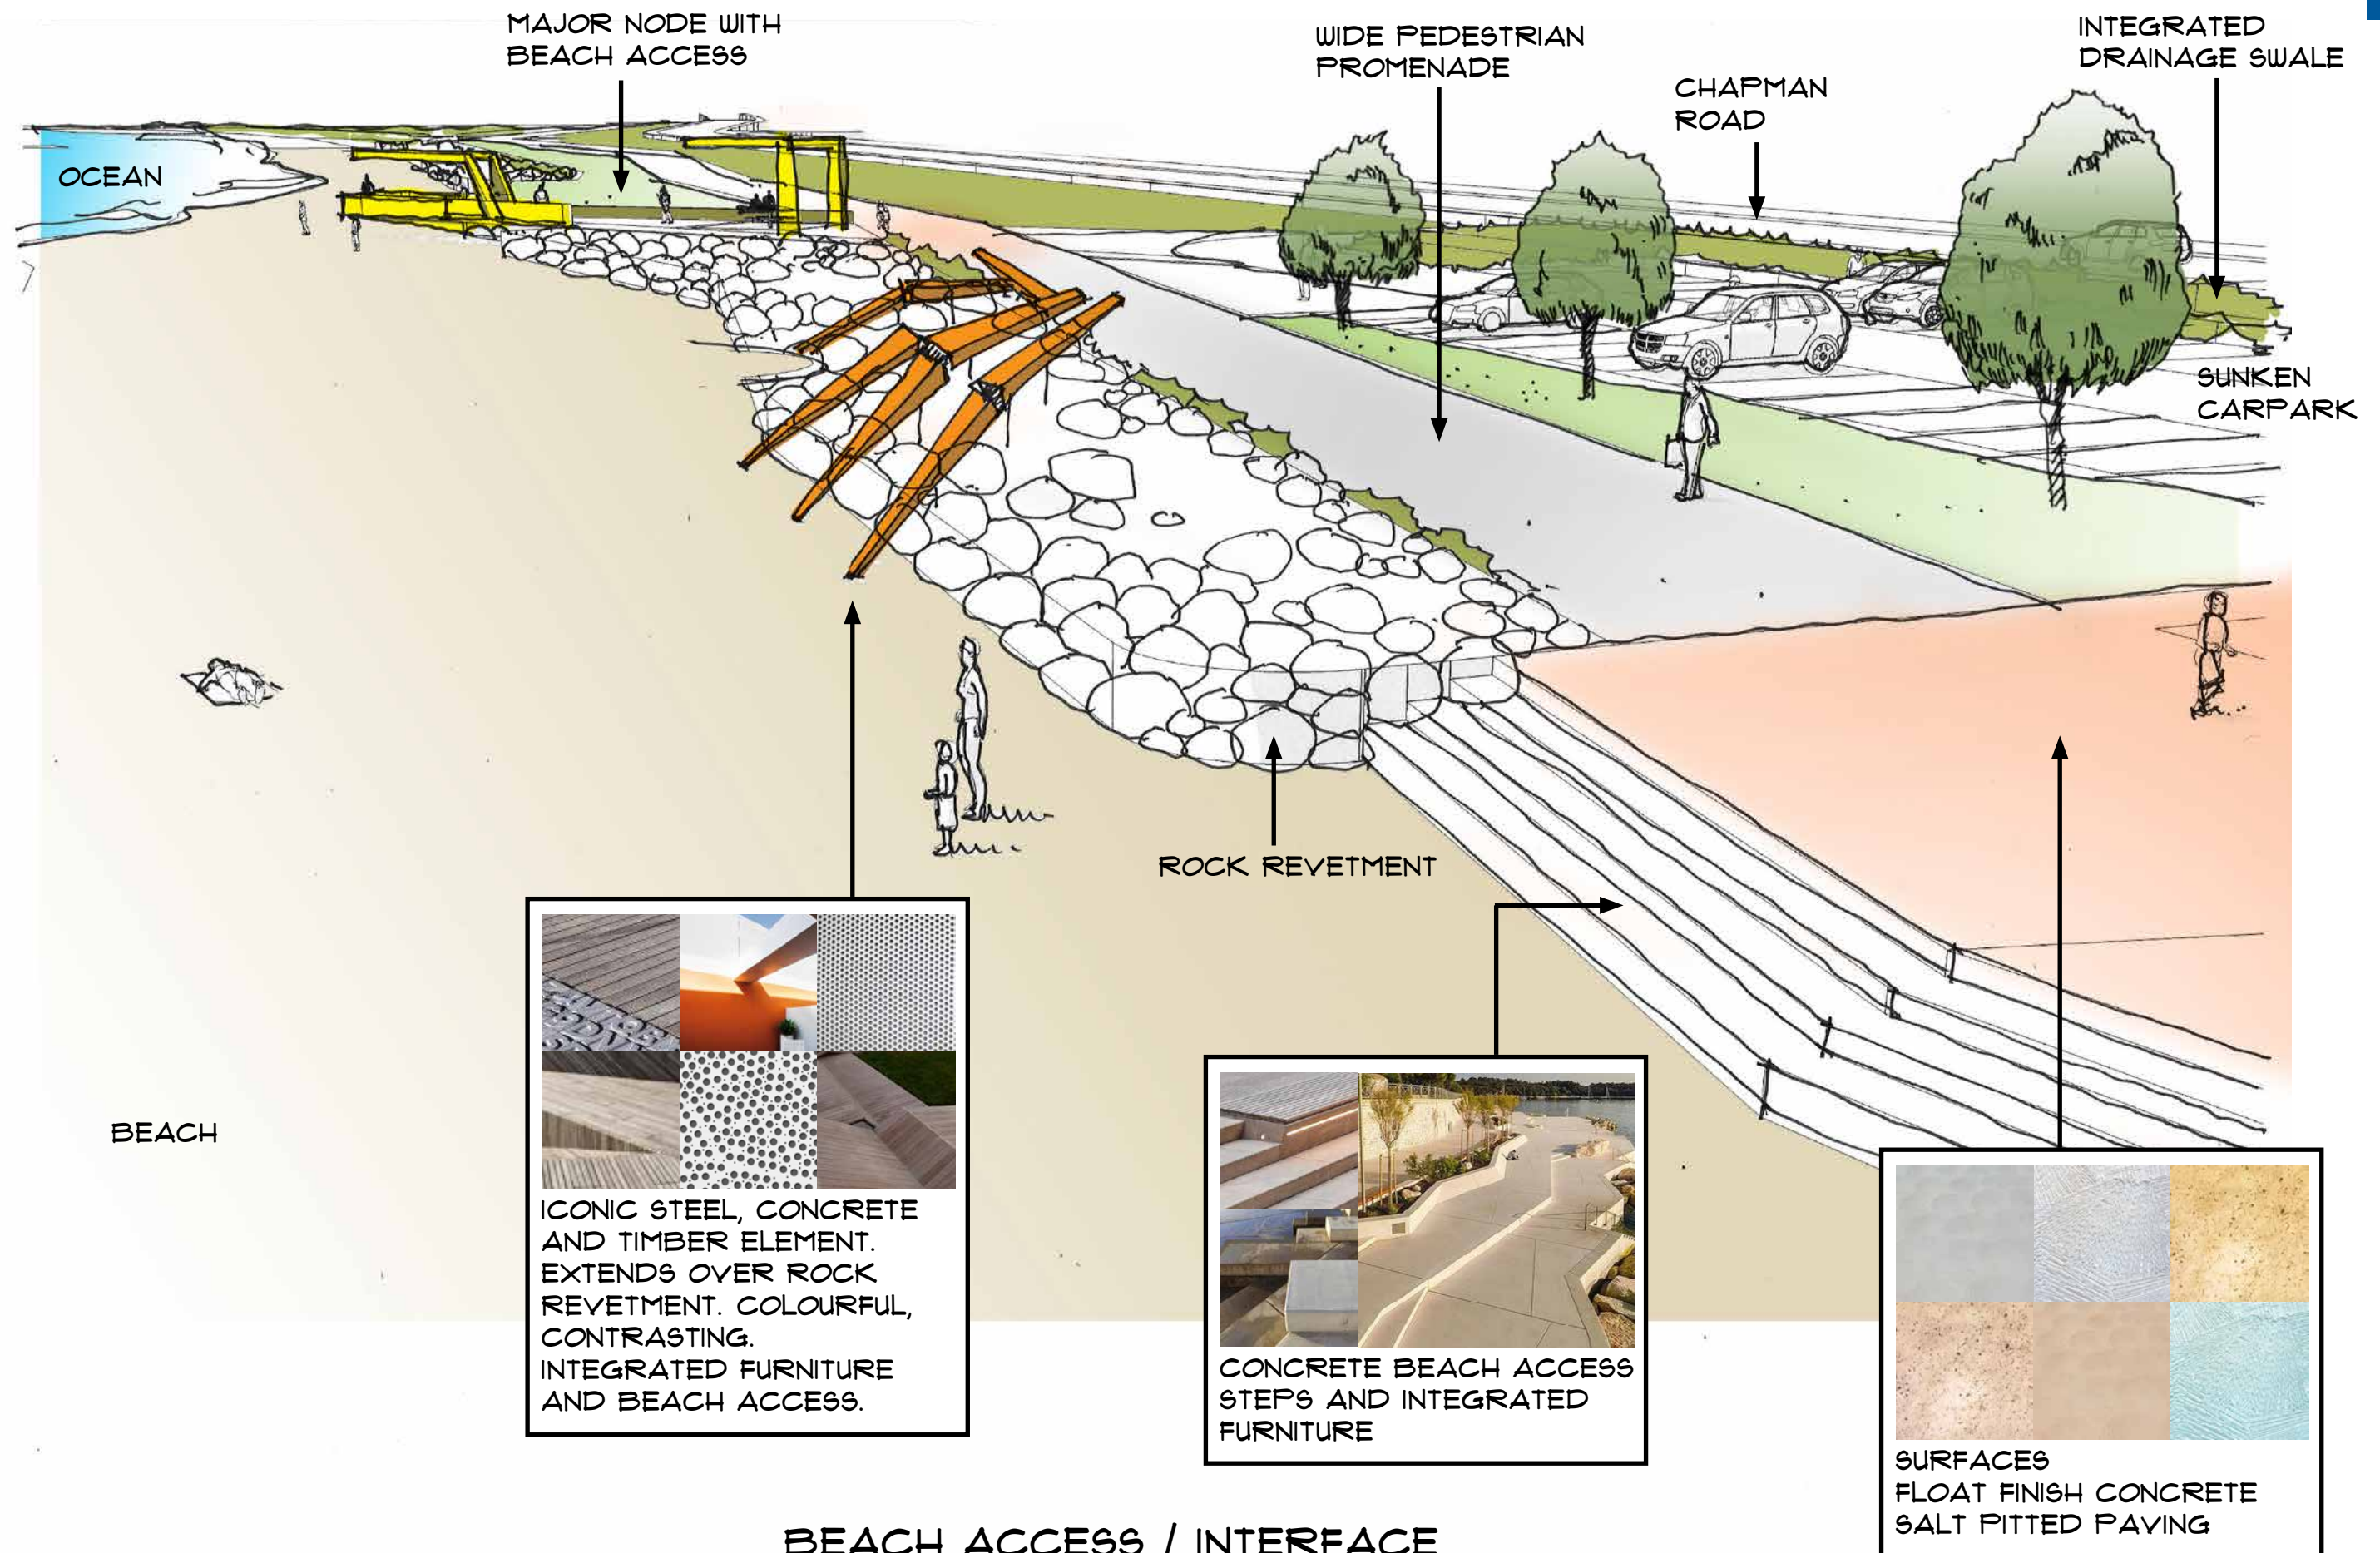


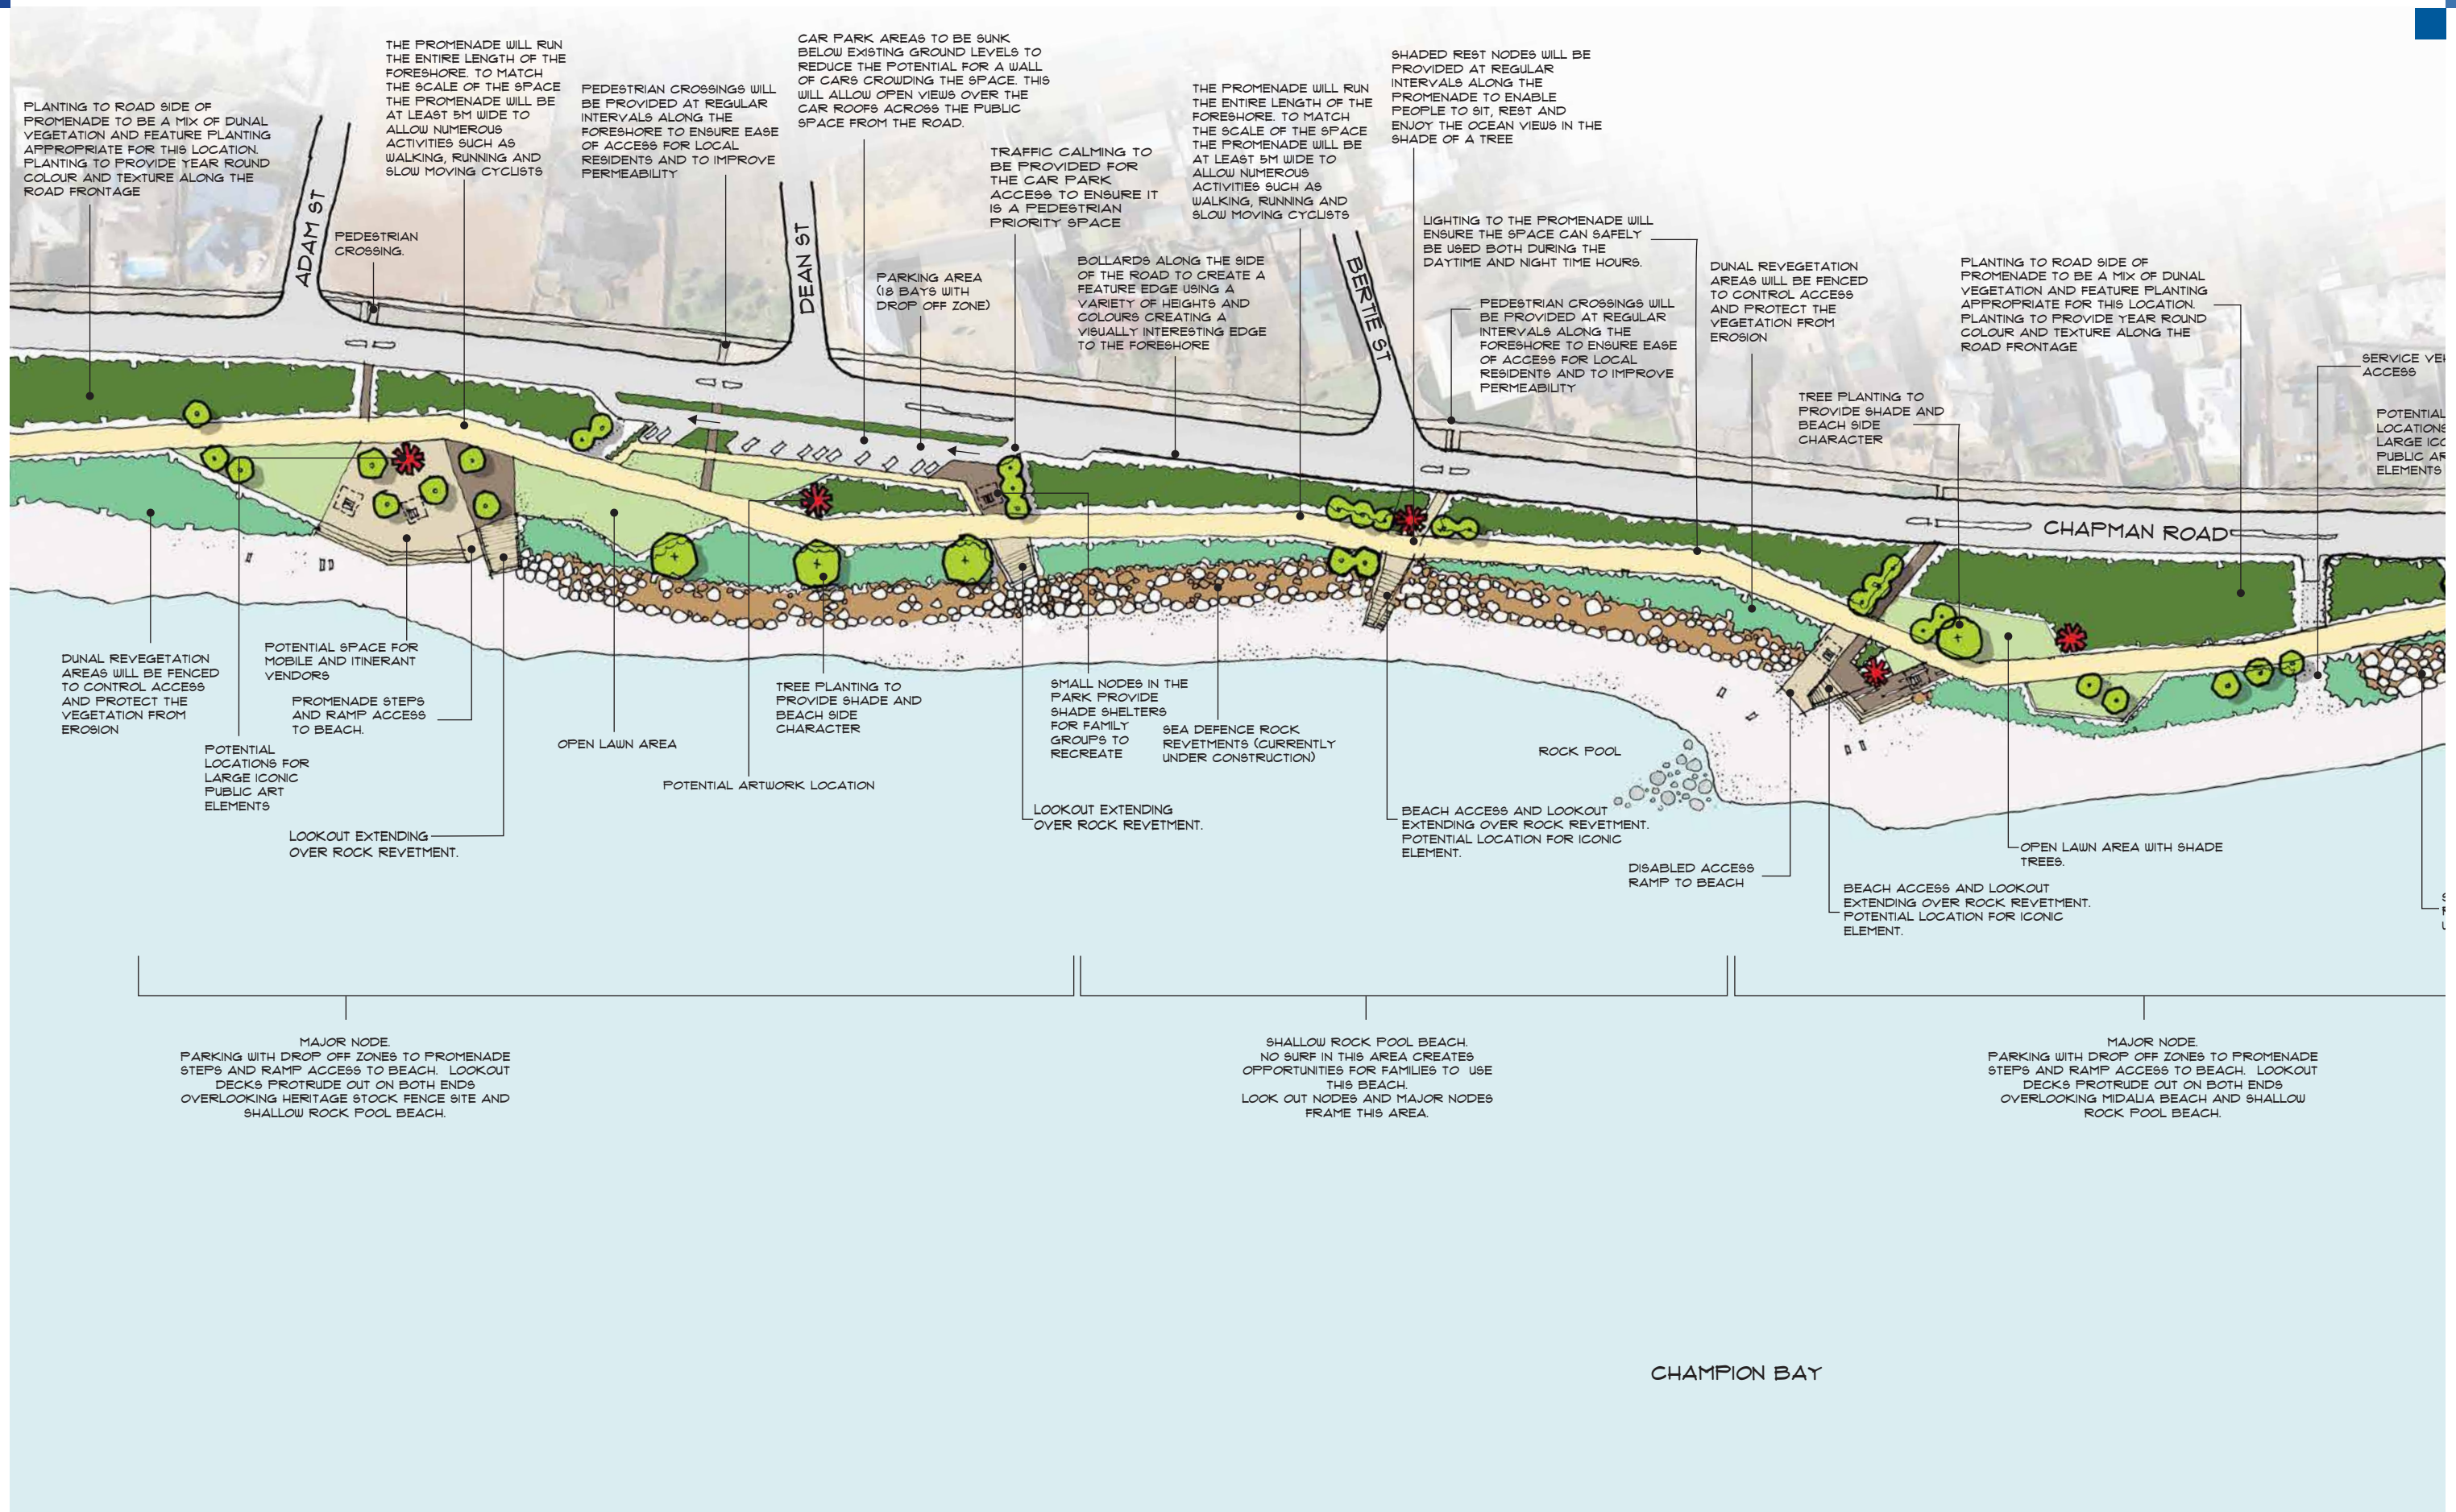

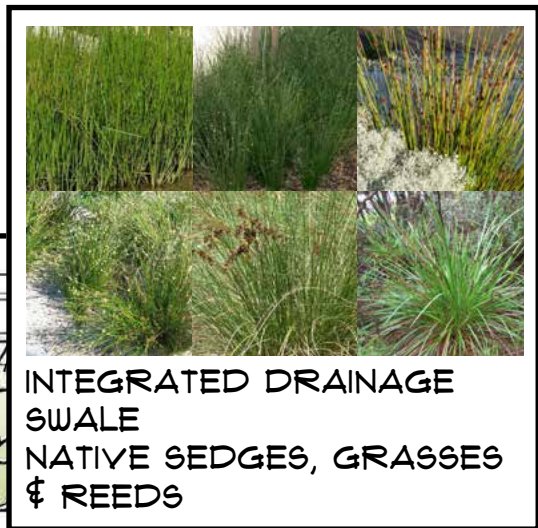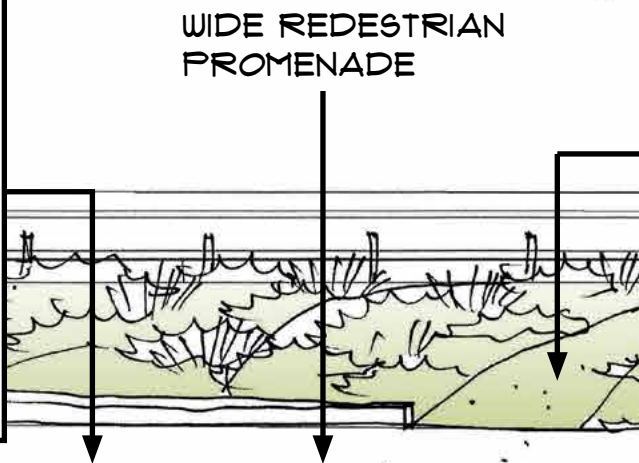

CHAPMAN
ROAD

SHADE STRUCTURE

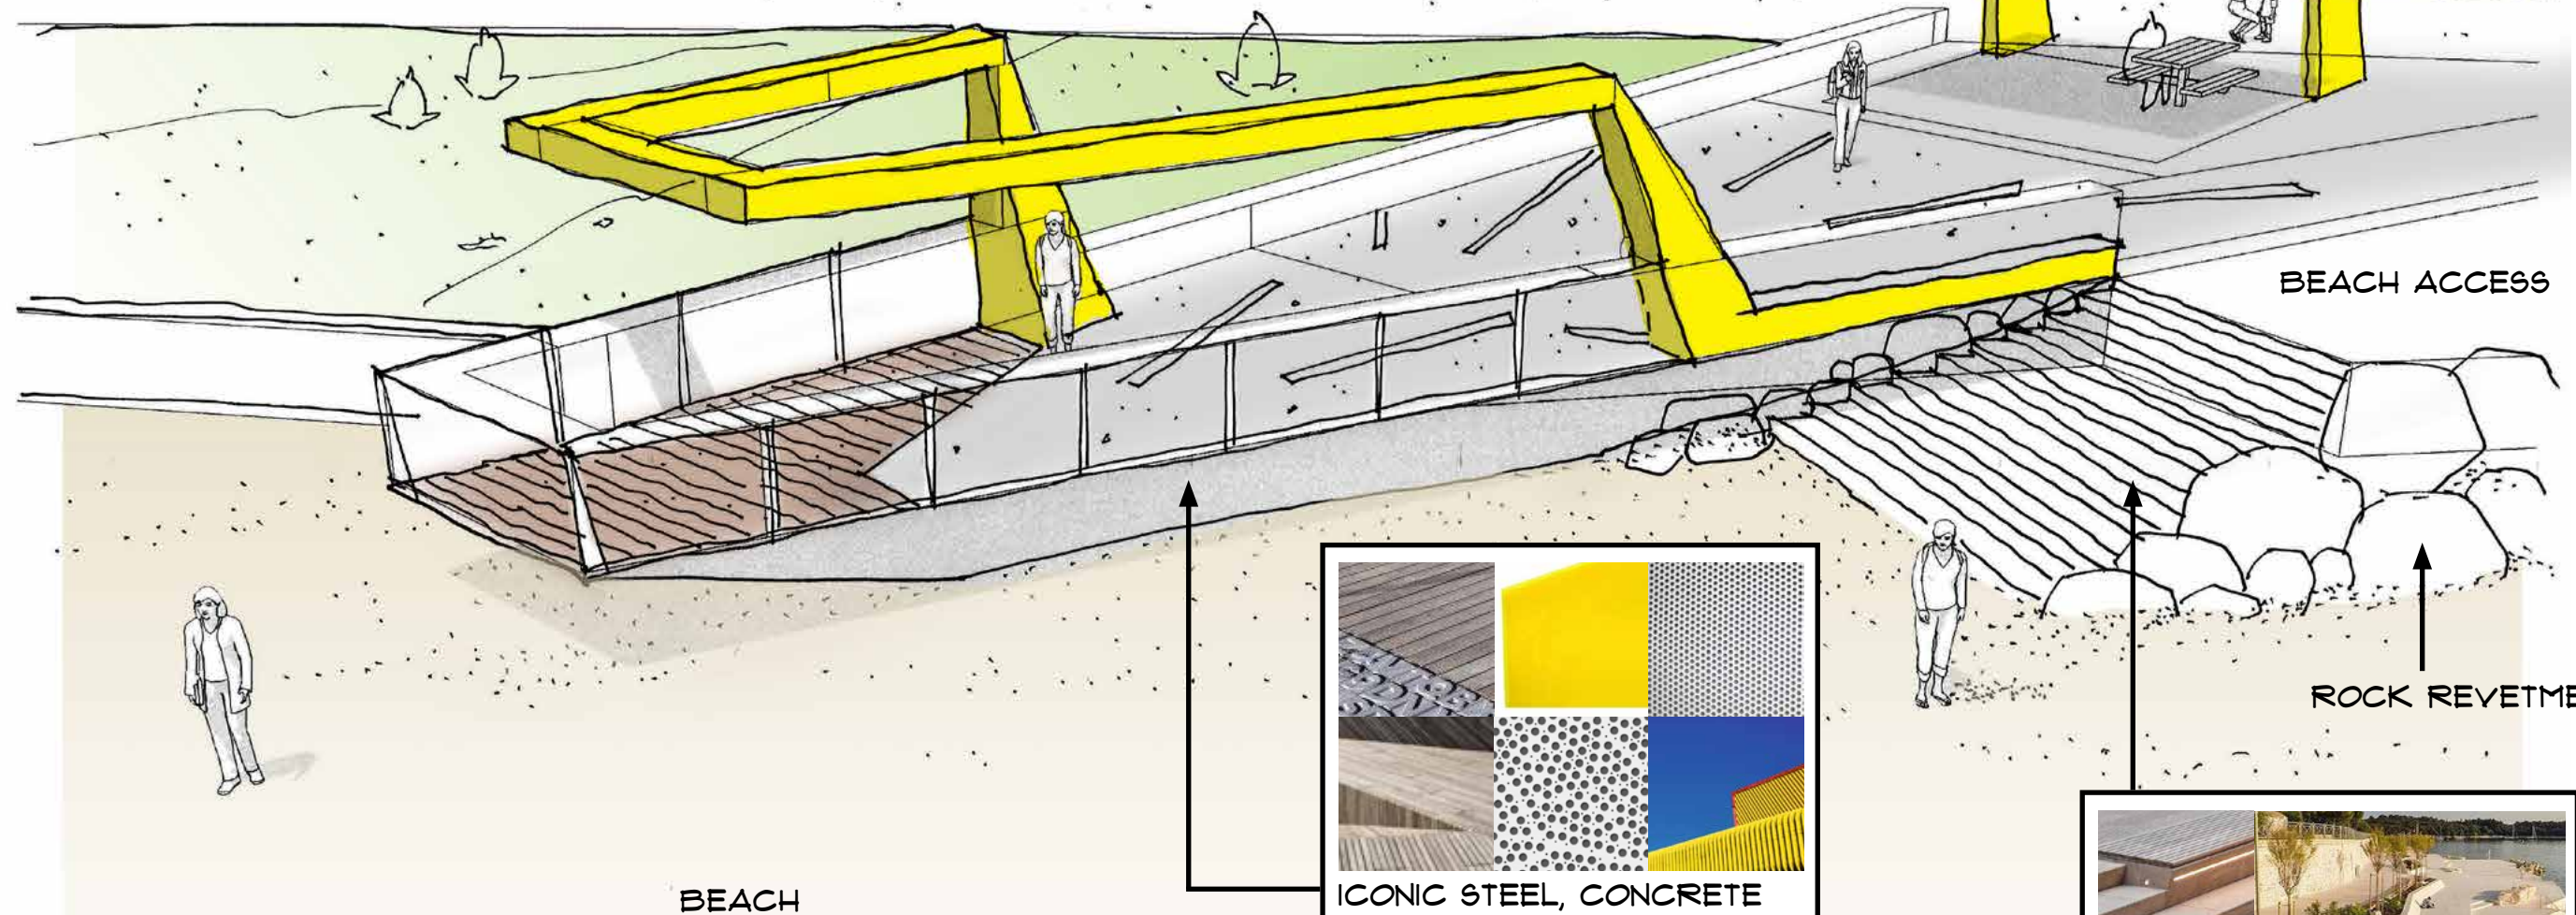



ROCK REVETMENT



OCEAN

MAJOR NODE WITH BEACH ACCESS

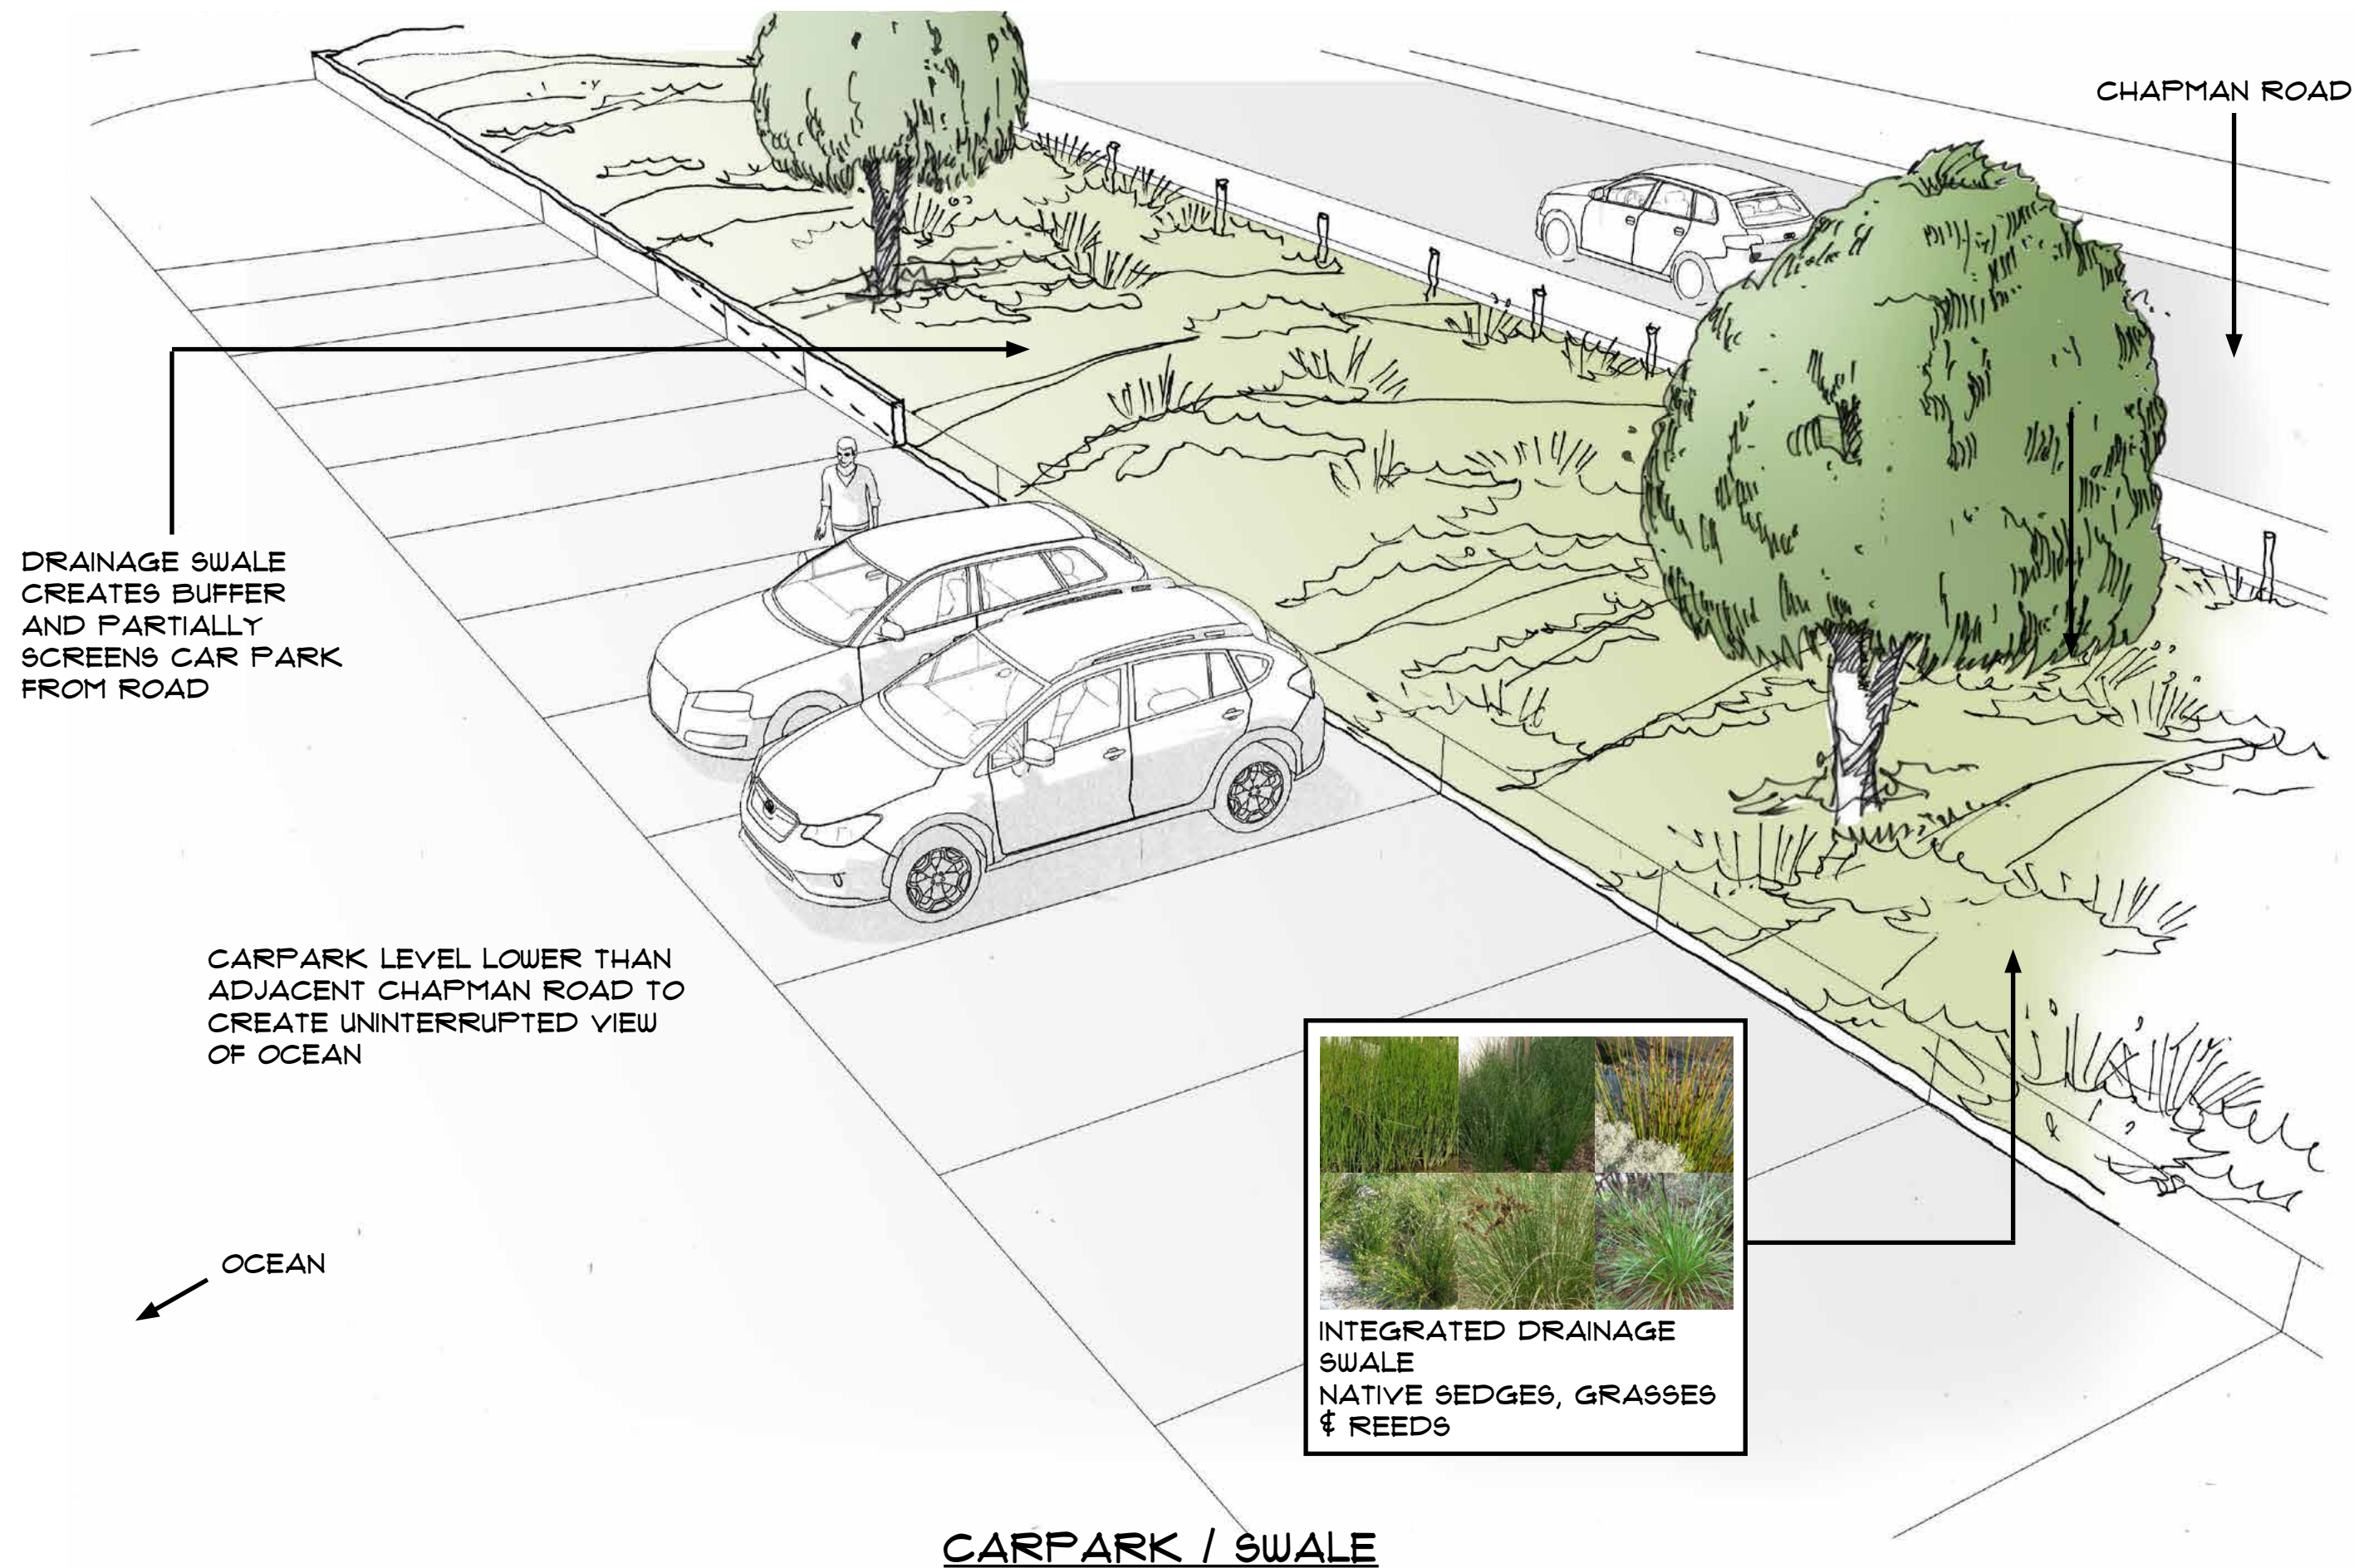

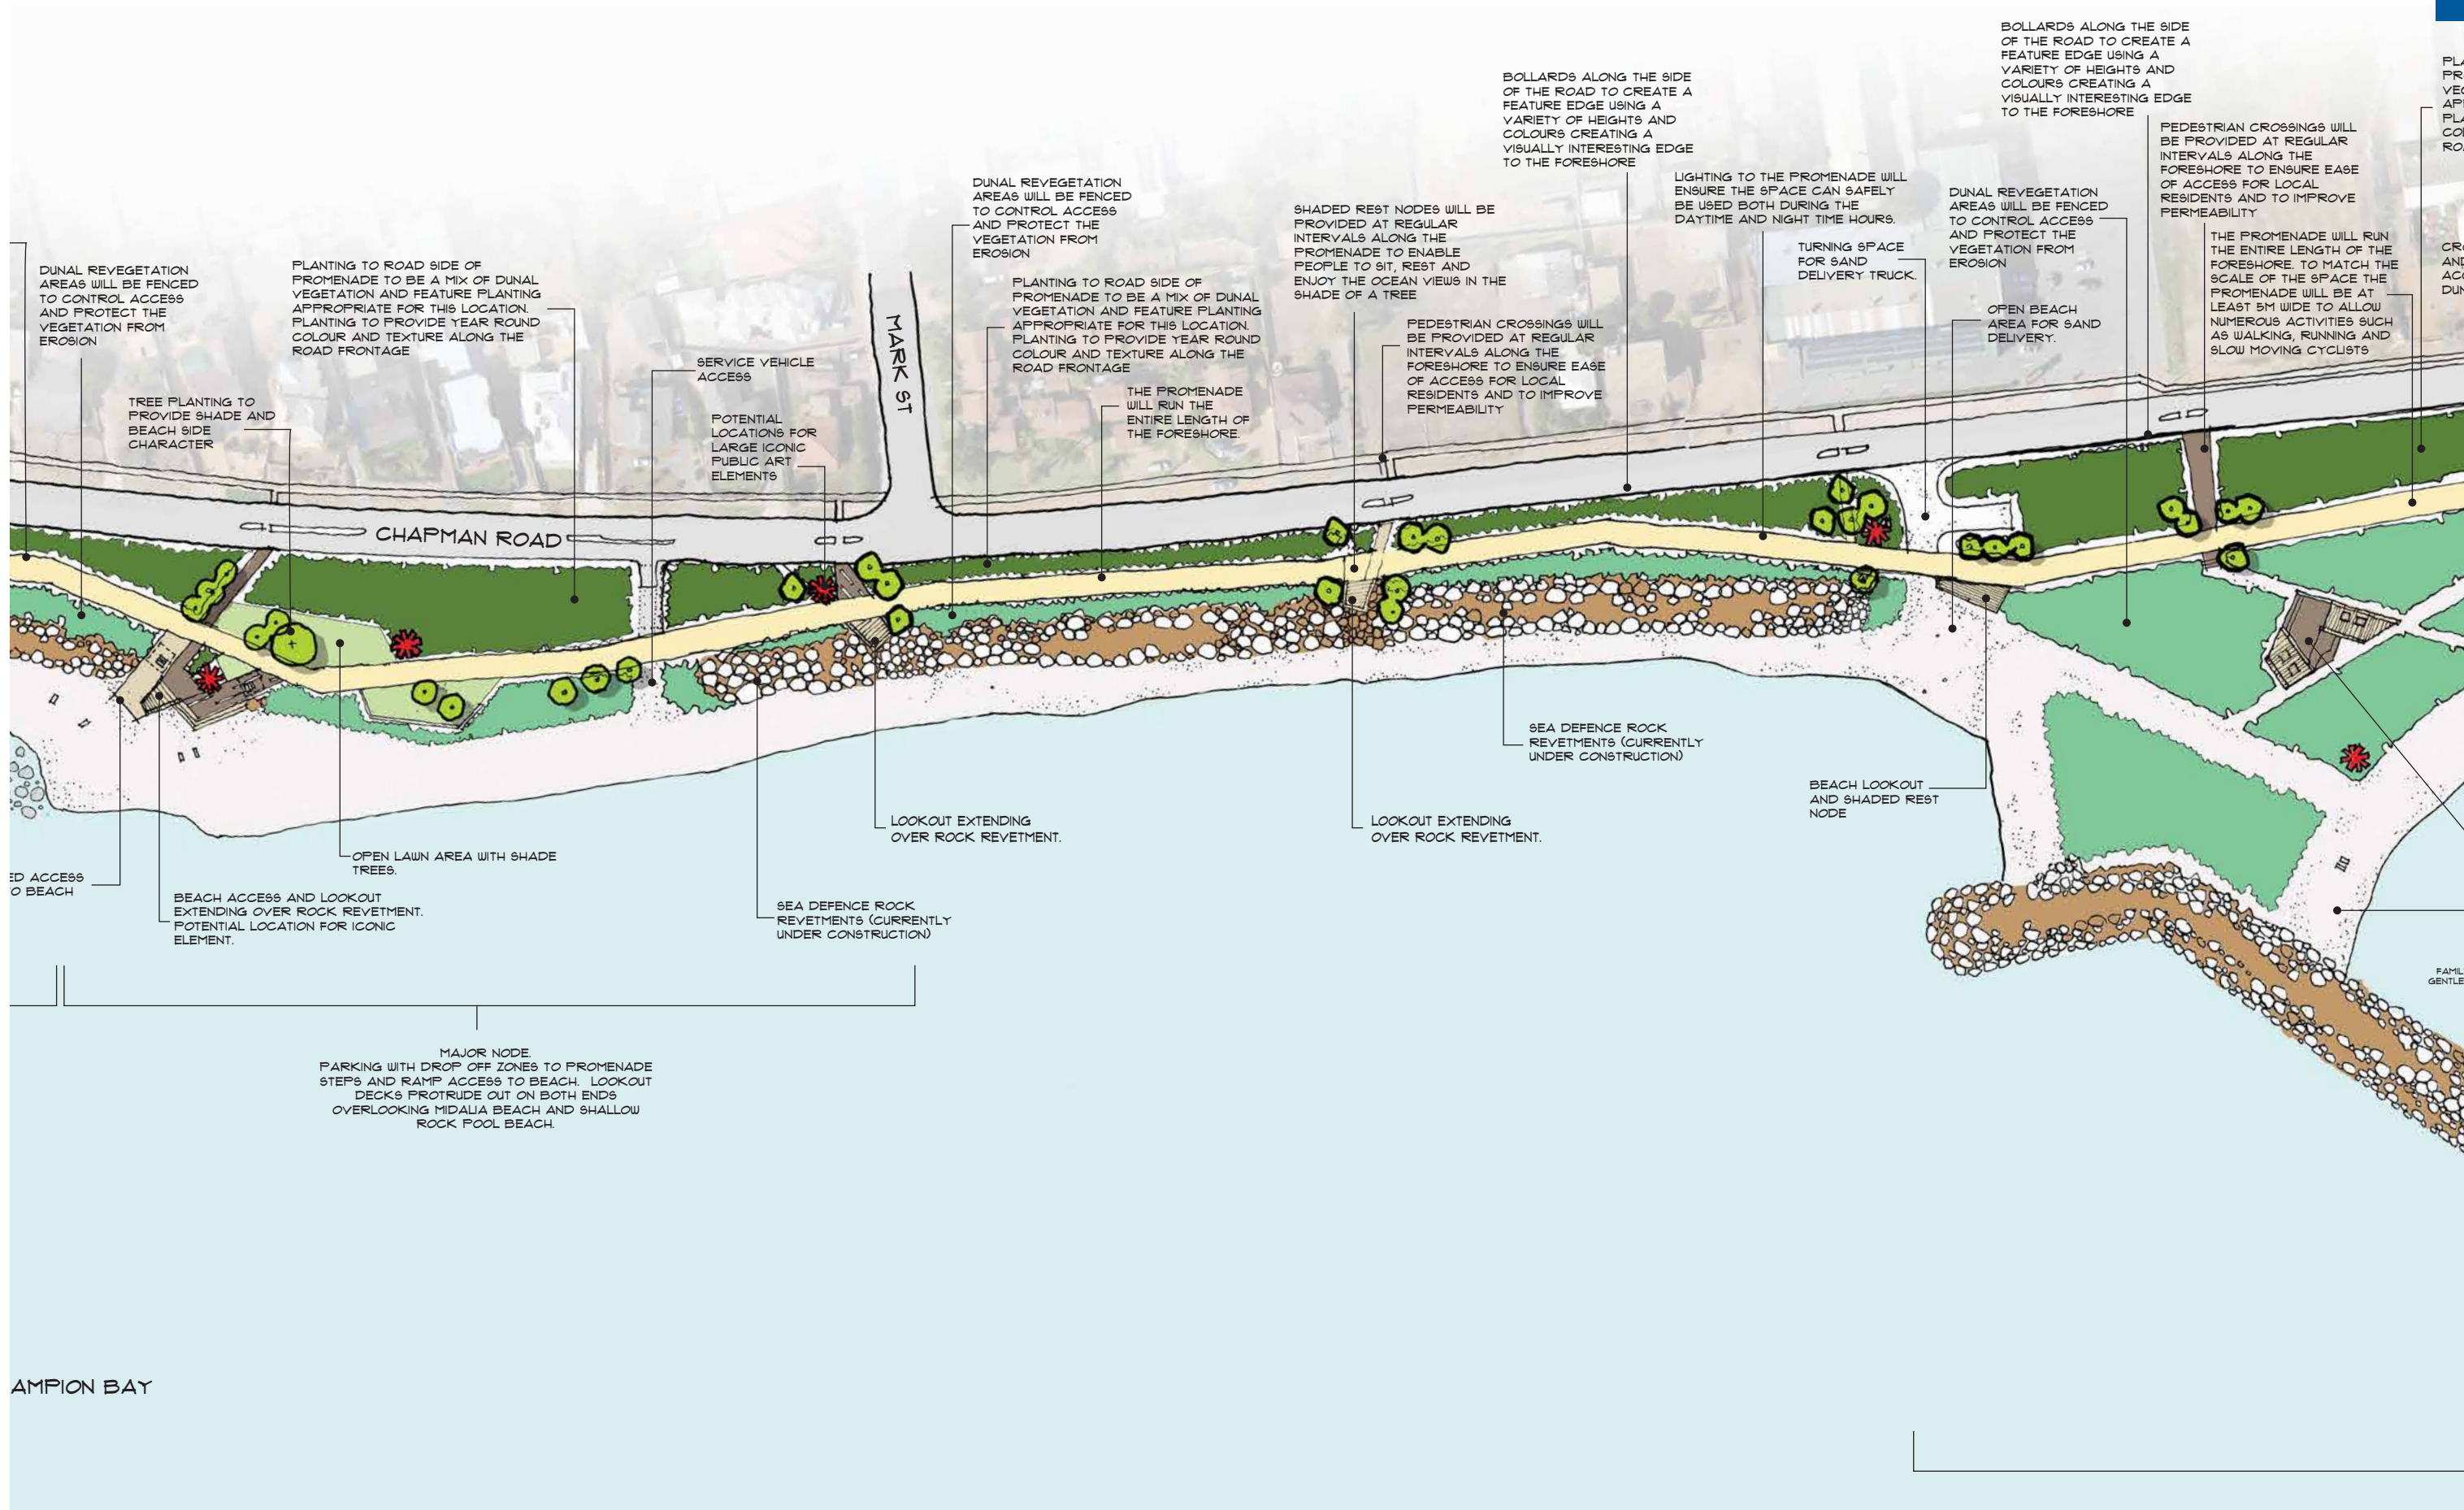

0 10 20 30 40 50

SCALENTS

date :19th July 2017

Rev C

The information contained in this document are the copyright of EPCAD Pty Ltd. Use or copying of the document in whole or part without the written permission of EPCAD Pty Ltd constitute an infringement of copyright.
EPCAD Pty Ltd ACN 095 476 334 ABN 26 095 476 334
28-30 Mayfair Street, West Perth, WA 6005, PO Box 1233, West Perth WA 6872.
t +61 8 9481 4410 e epcad@epcad.com.au



SURFACES
FLOAT FINISH CONCRETE
SALT PITTED PAVING




NATIVE SPECIES PLANTING
DUNE REHABILITATION



TIMBER FURNITURE
SEATING, FITNESS,
WAYFINDING AND HERITAGE

MAJOR NODE WITH
BEACH ACCESS

CHAPMAN
ROAD

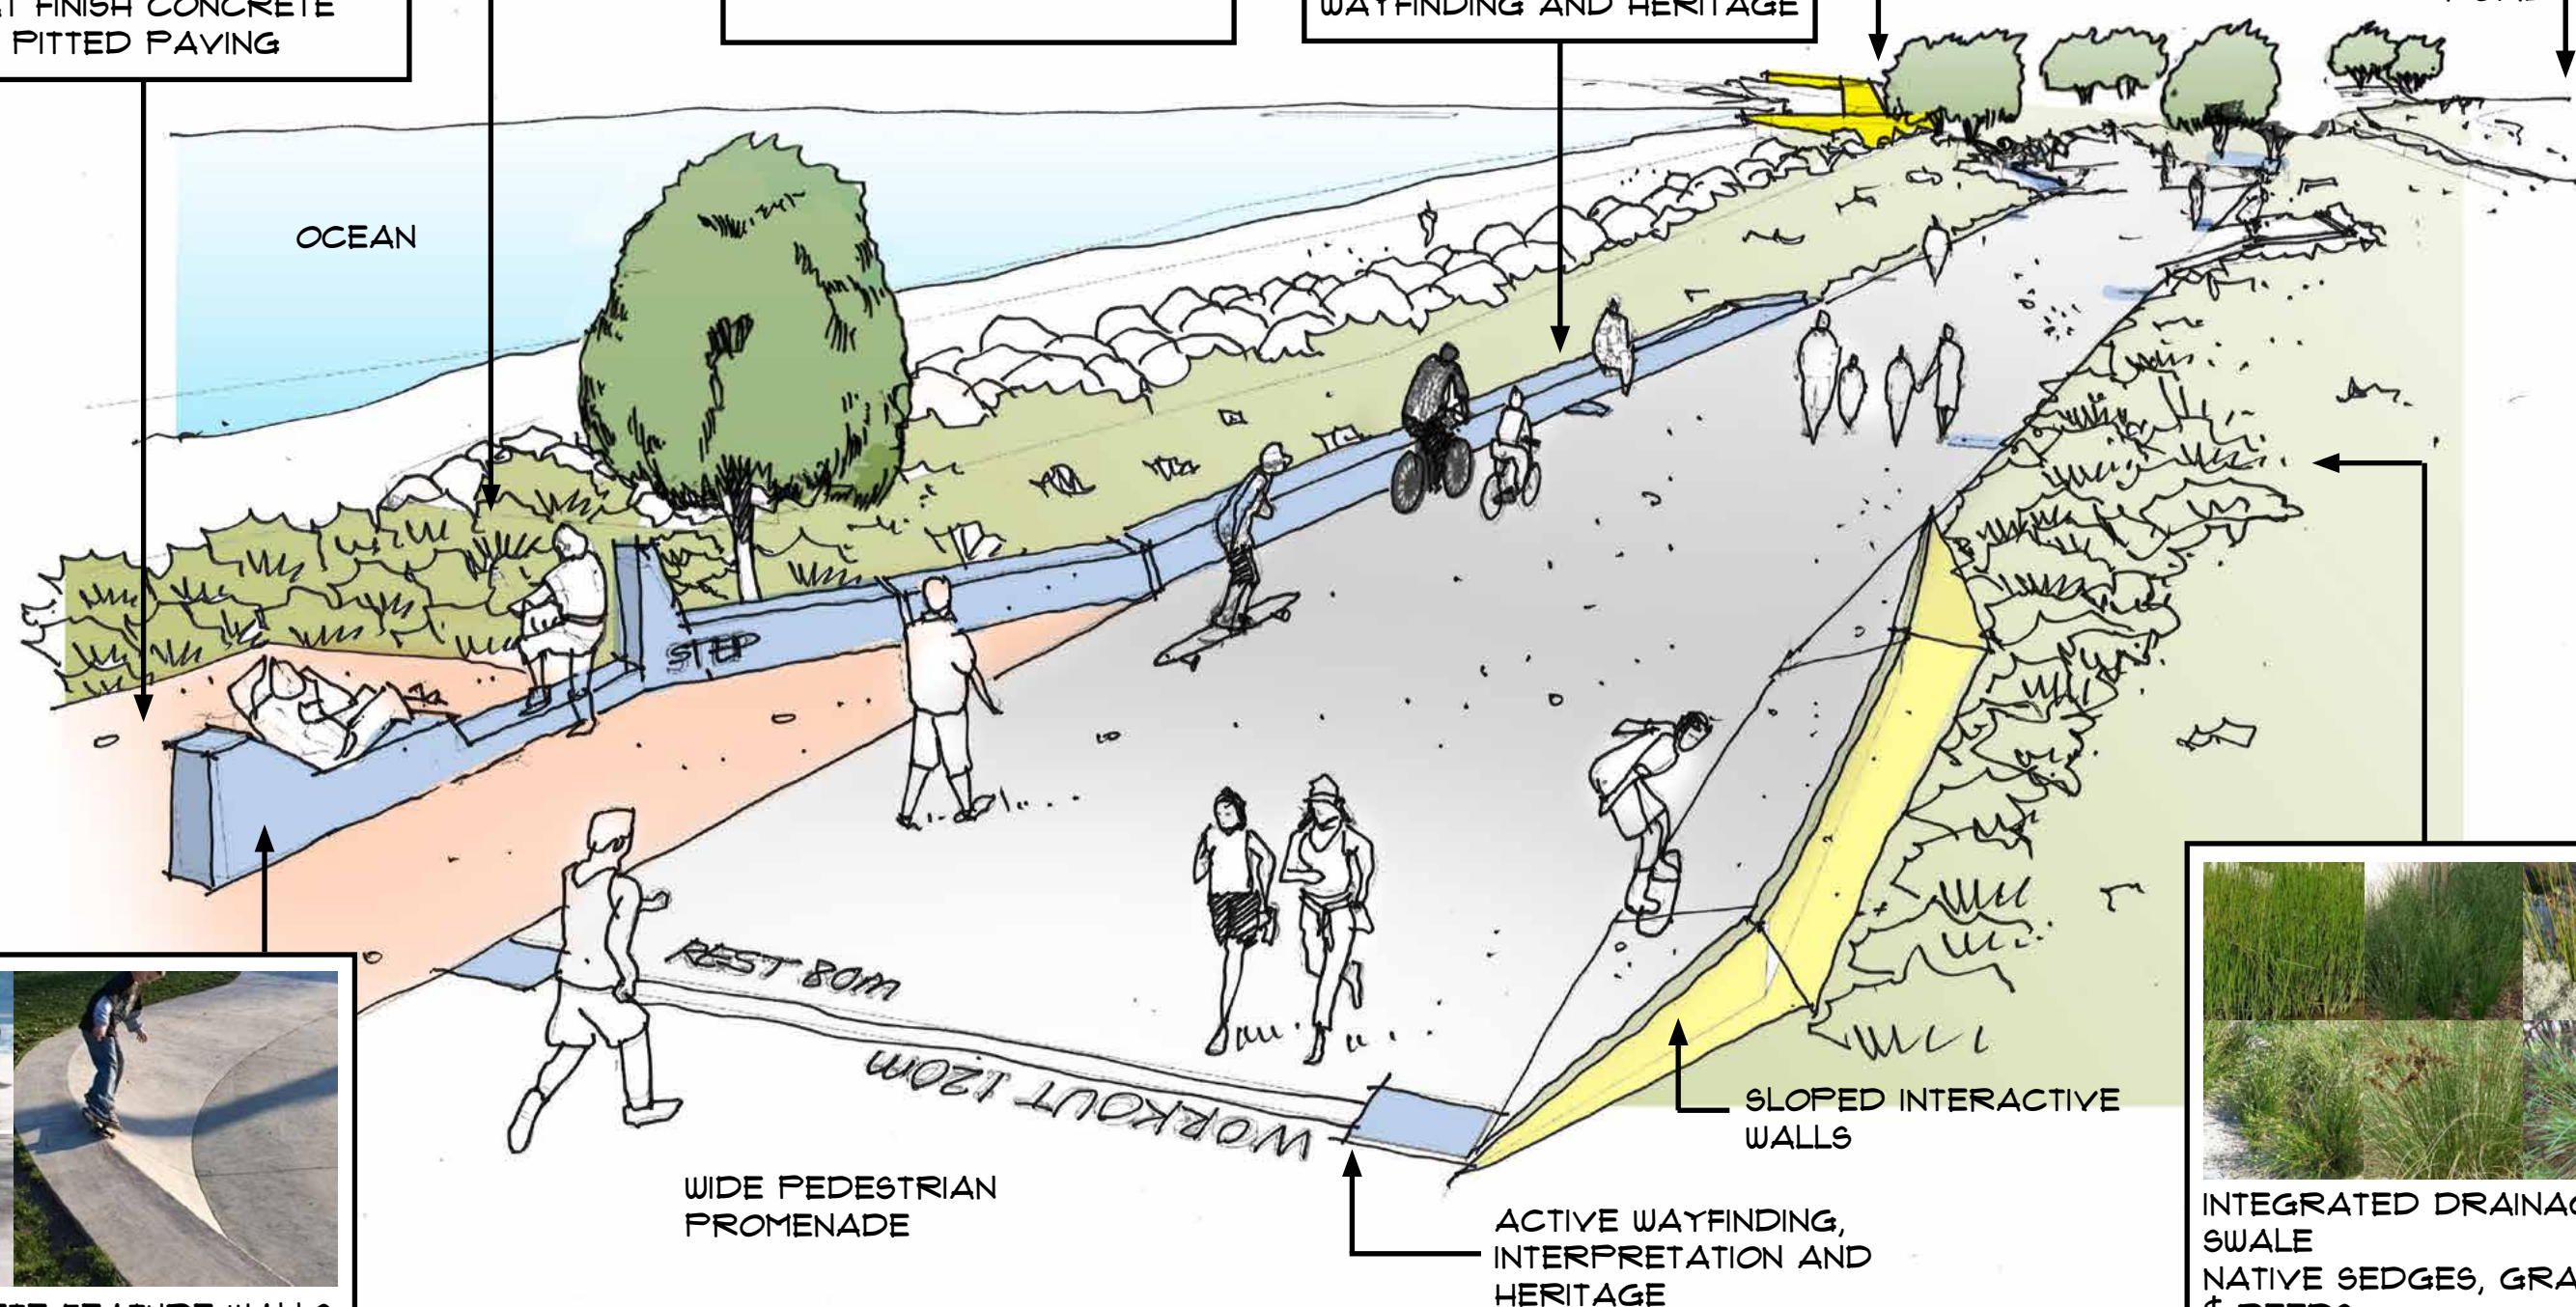

WIDE PEDESTRIAN
PROMENADE

SLOPED INTERACTIVE
WALLS

ACTIVE WAYFINDING,
INTERPRETATION AND
HERITAGE





INTEGRATED DRAINAGE
SWALE
NATIVE SEDGES, GRASSES
& REEDS





CONCRETE FEATURE WALLS
INTEGRATED SEATING,
FITNESS, WAYFINDING AND
INTERPRETATION

PEDESTRIAN PROMENADE

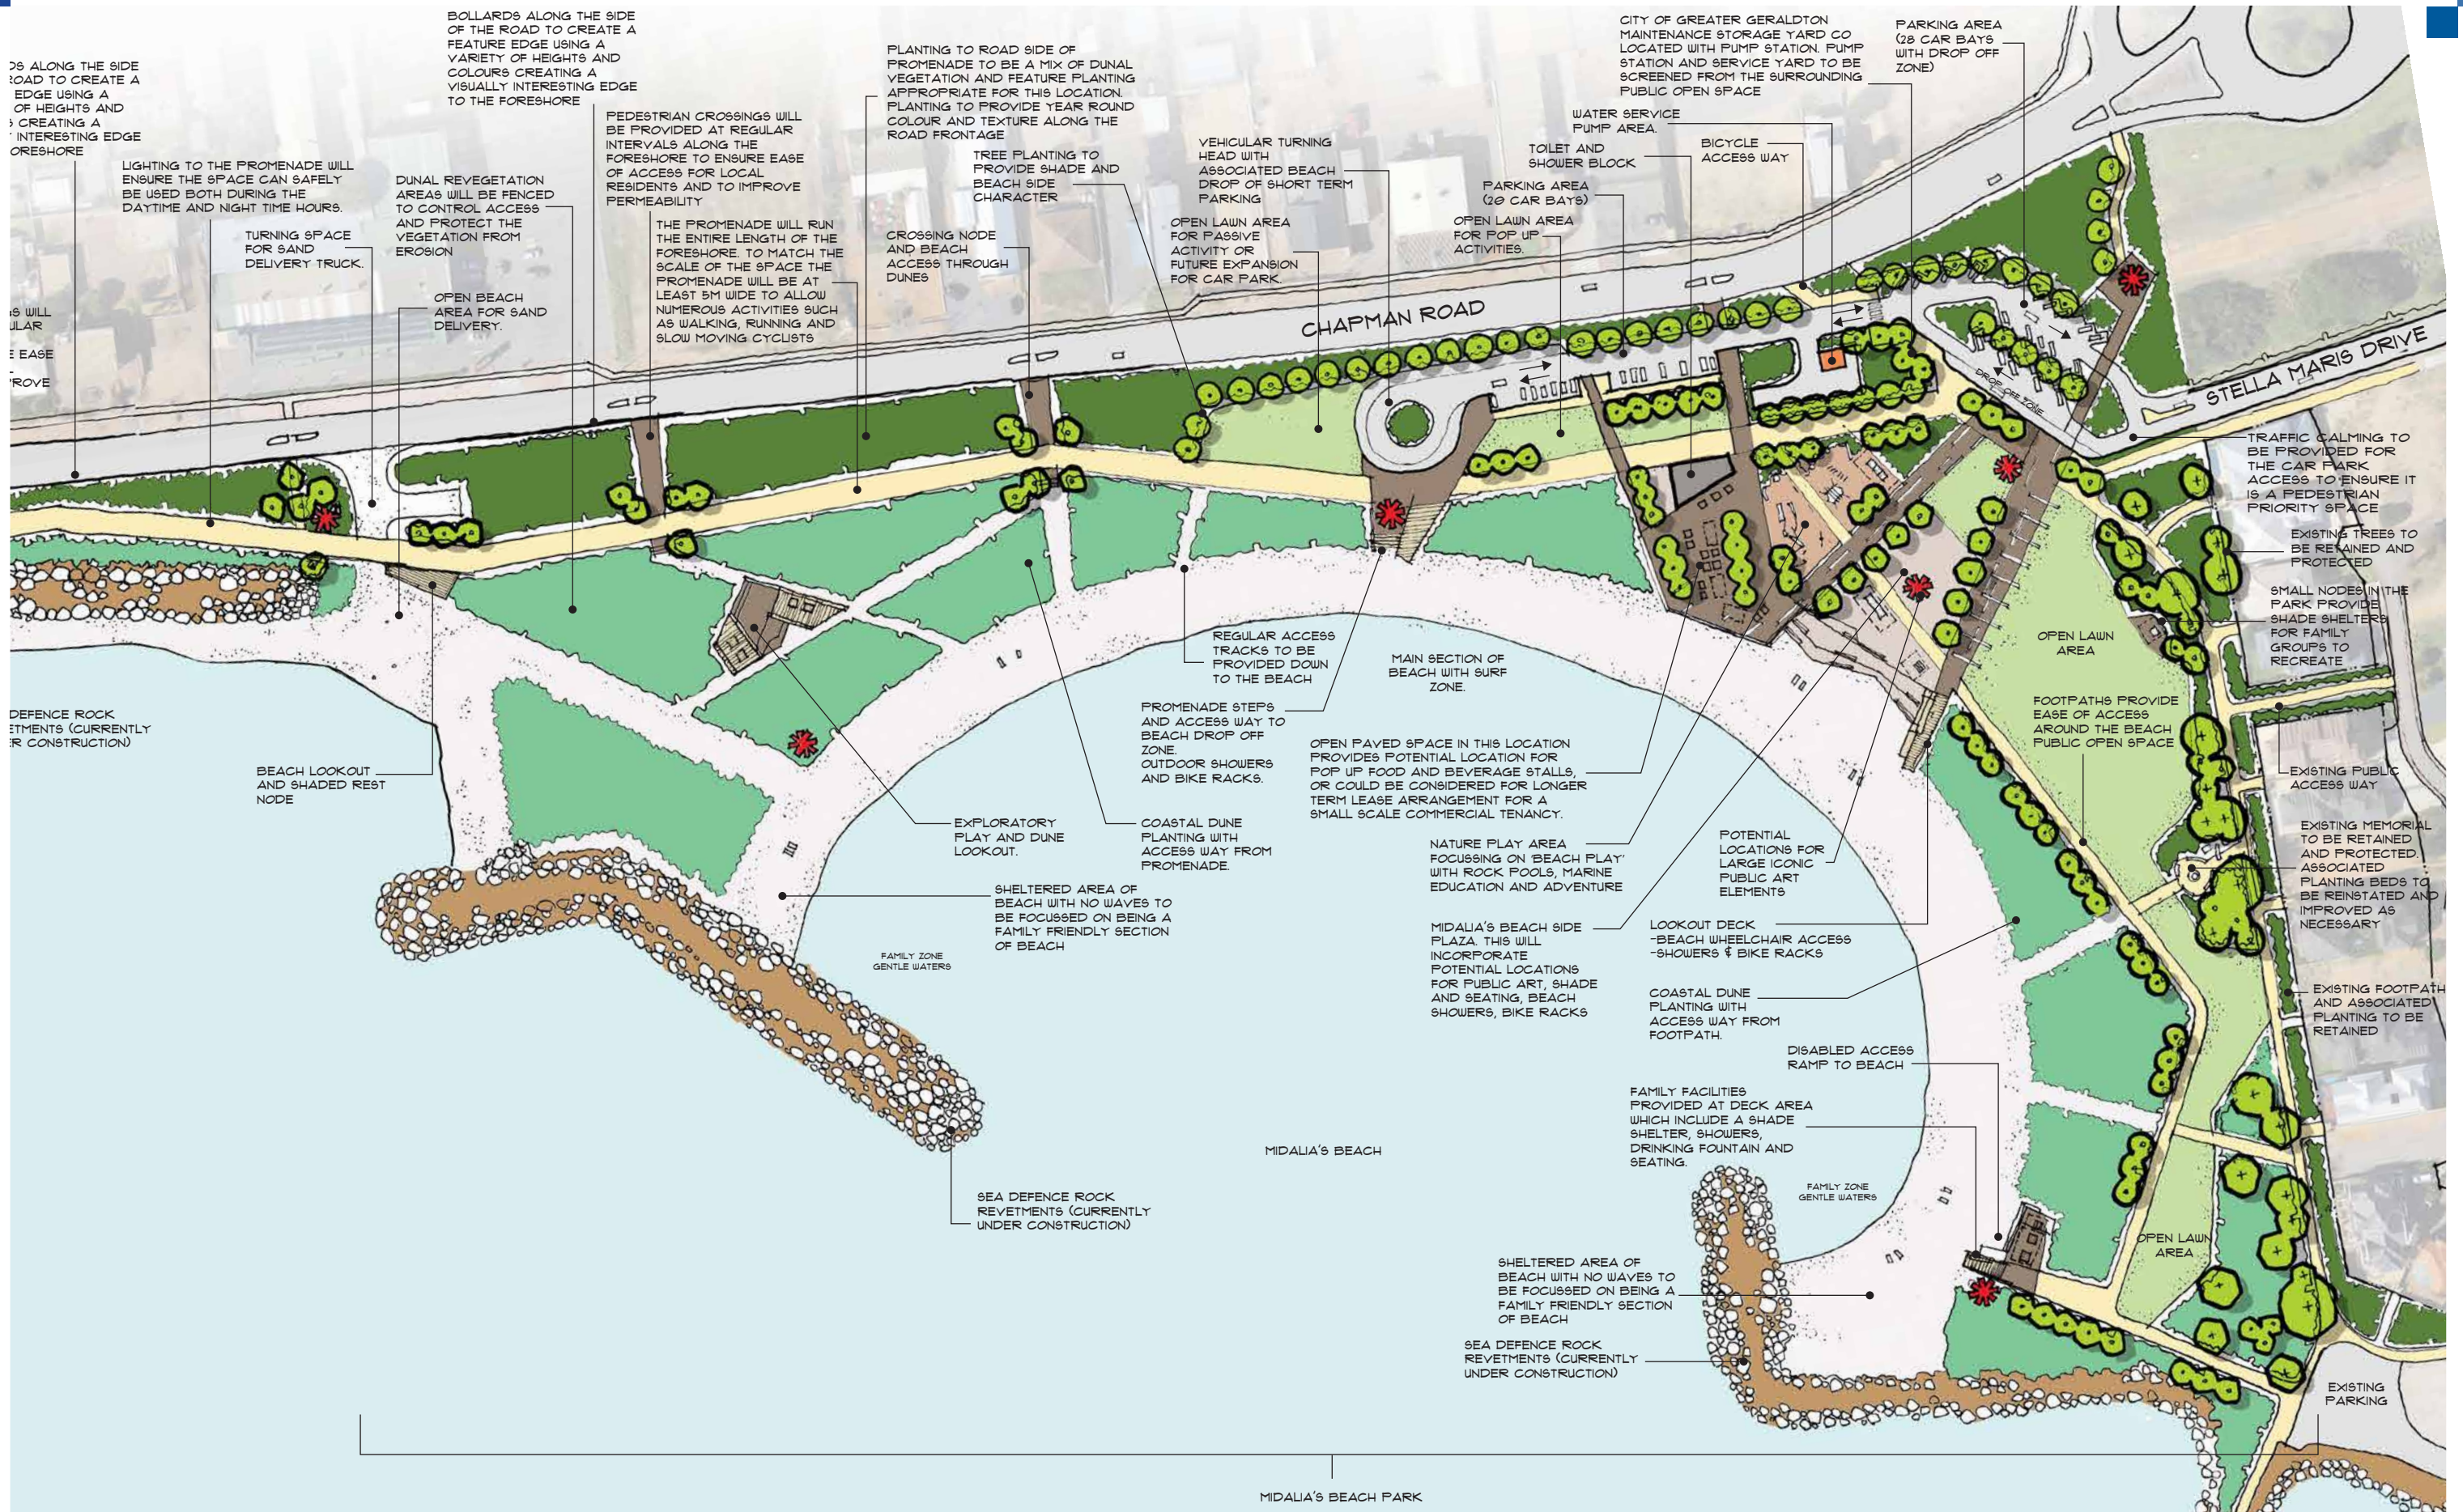


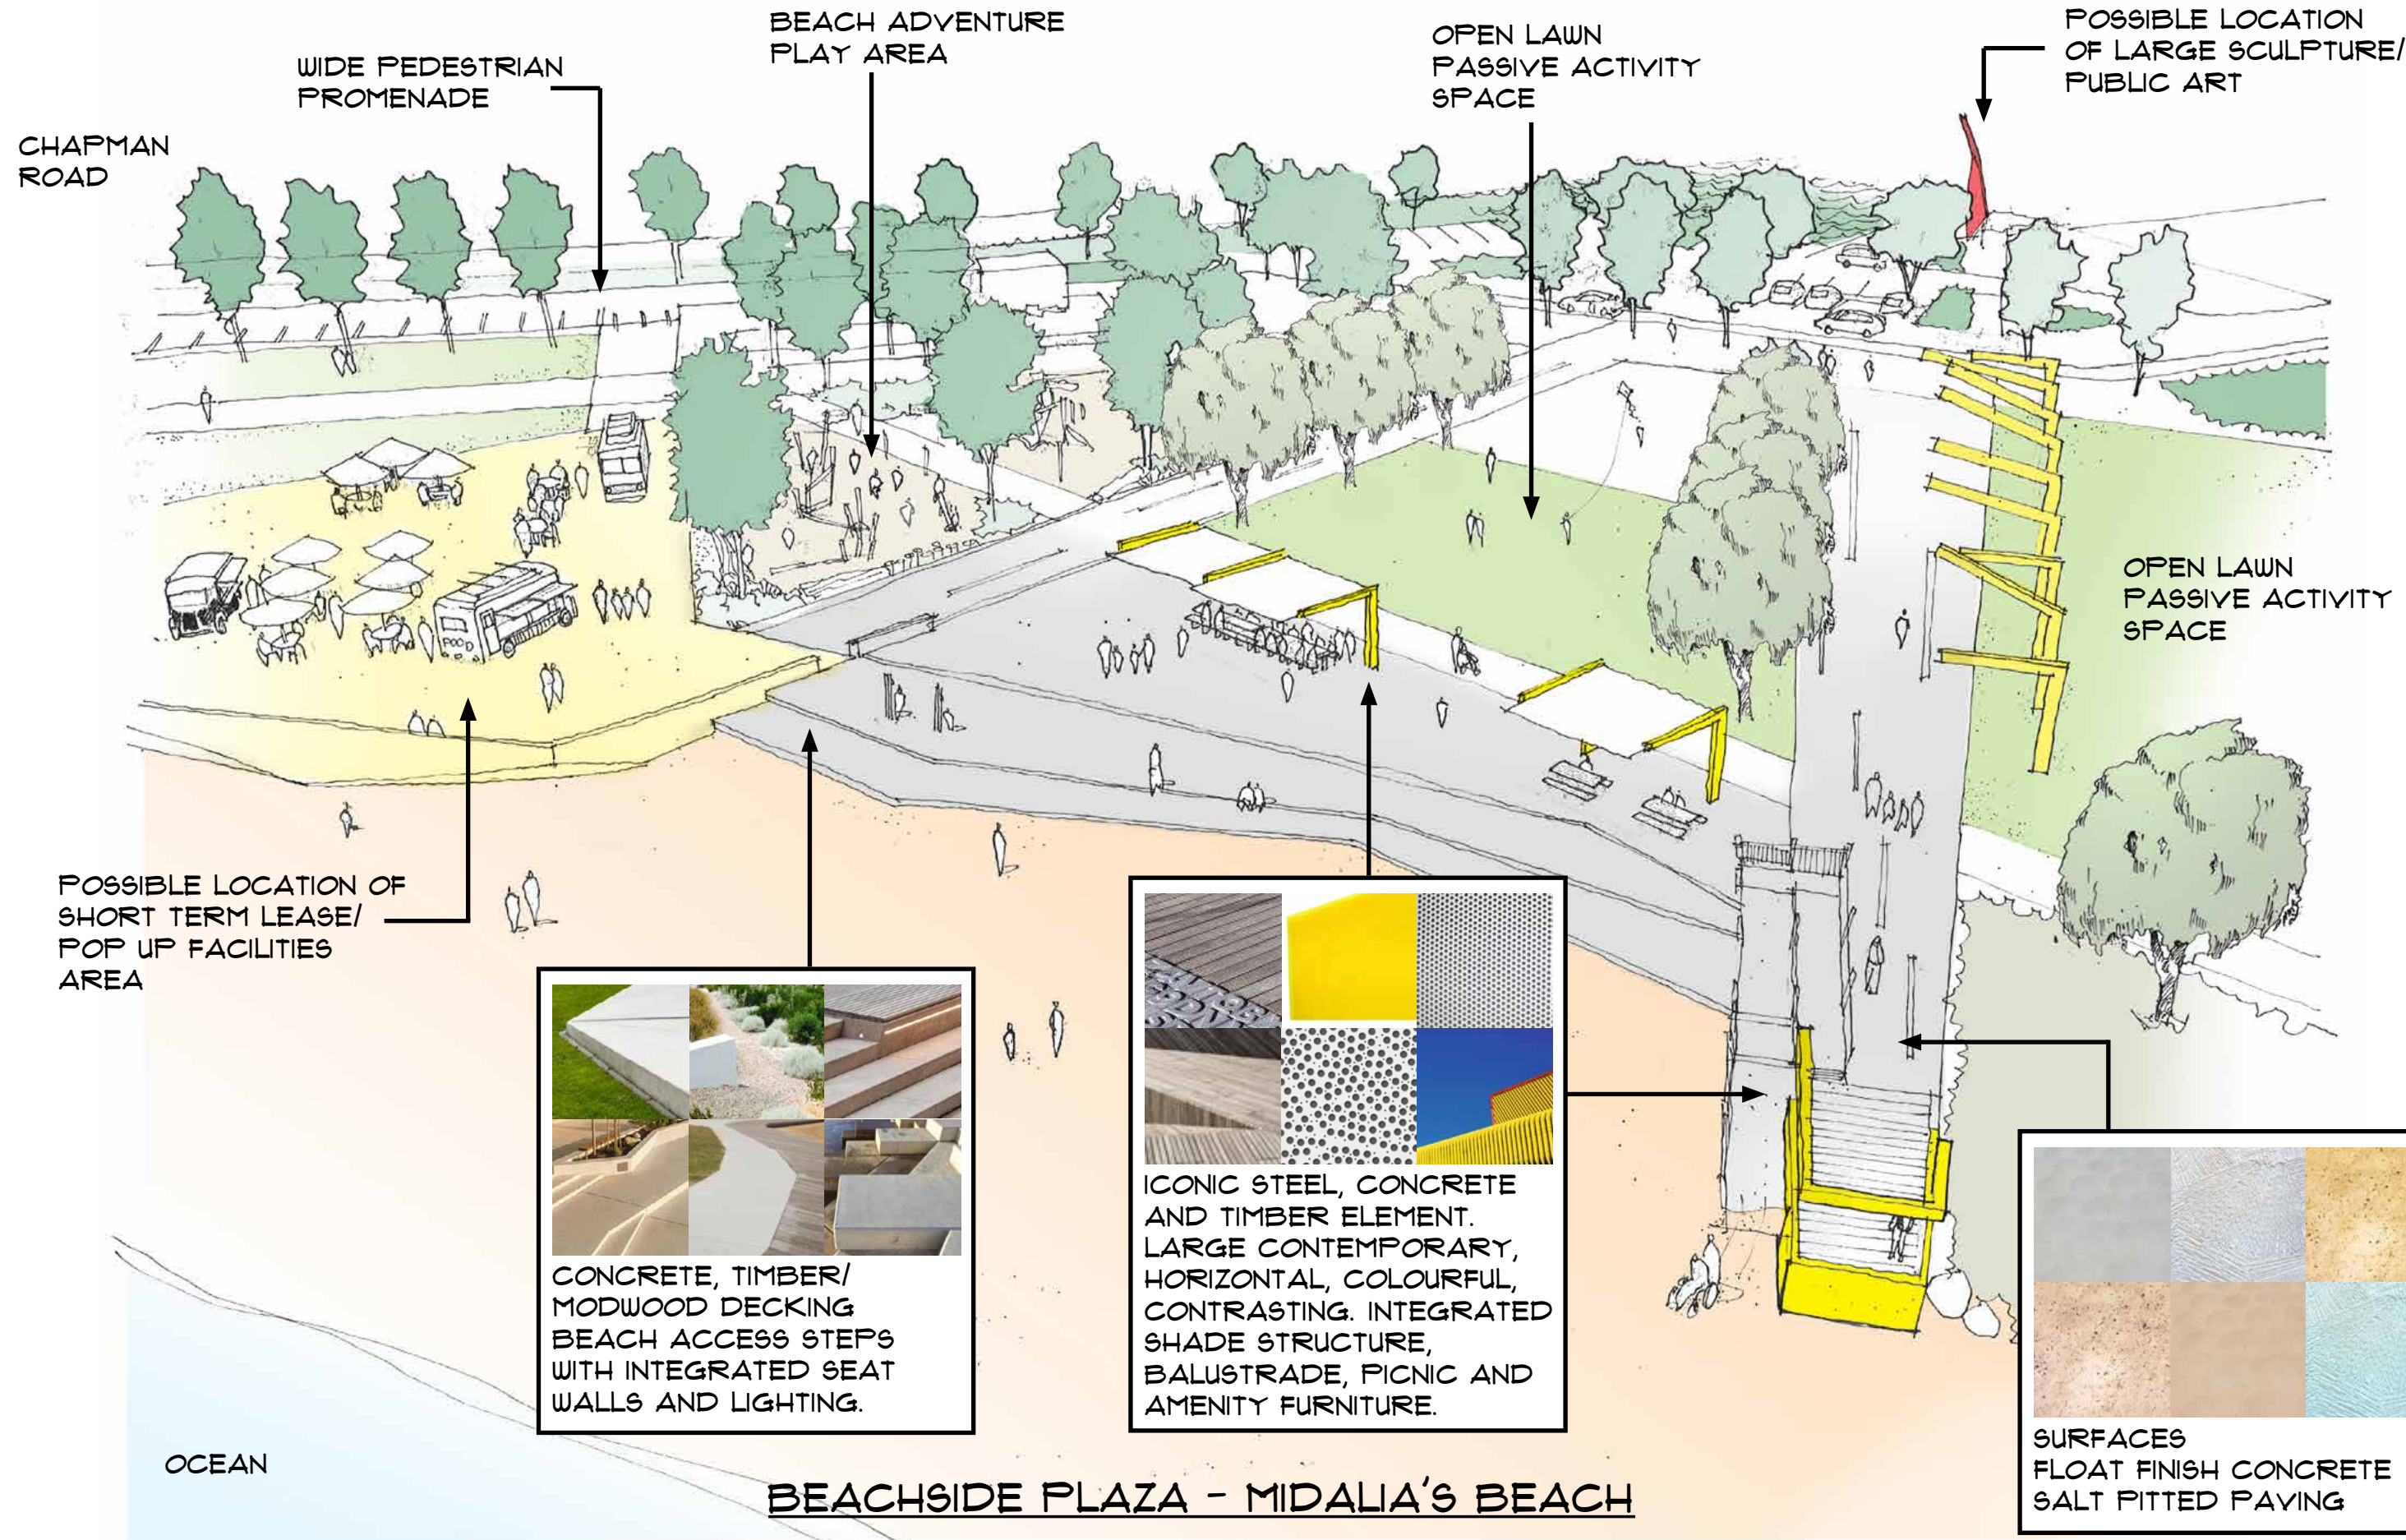

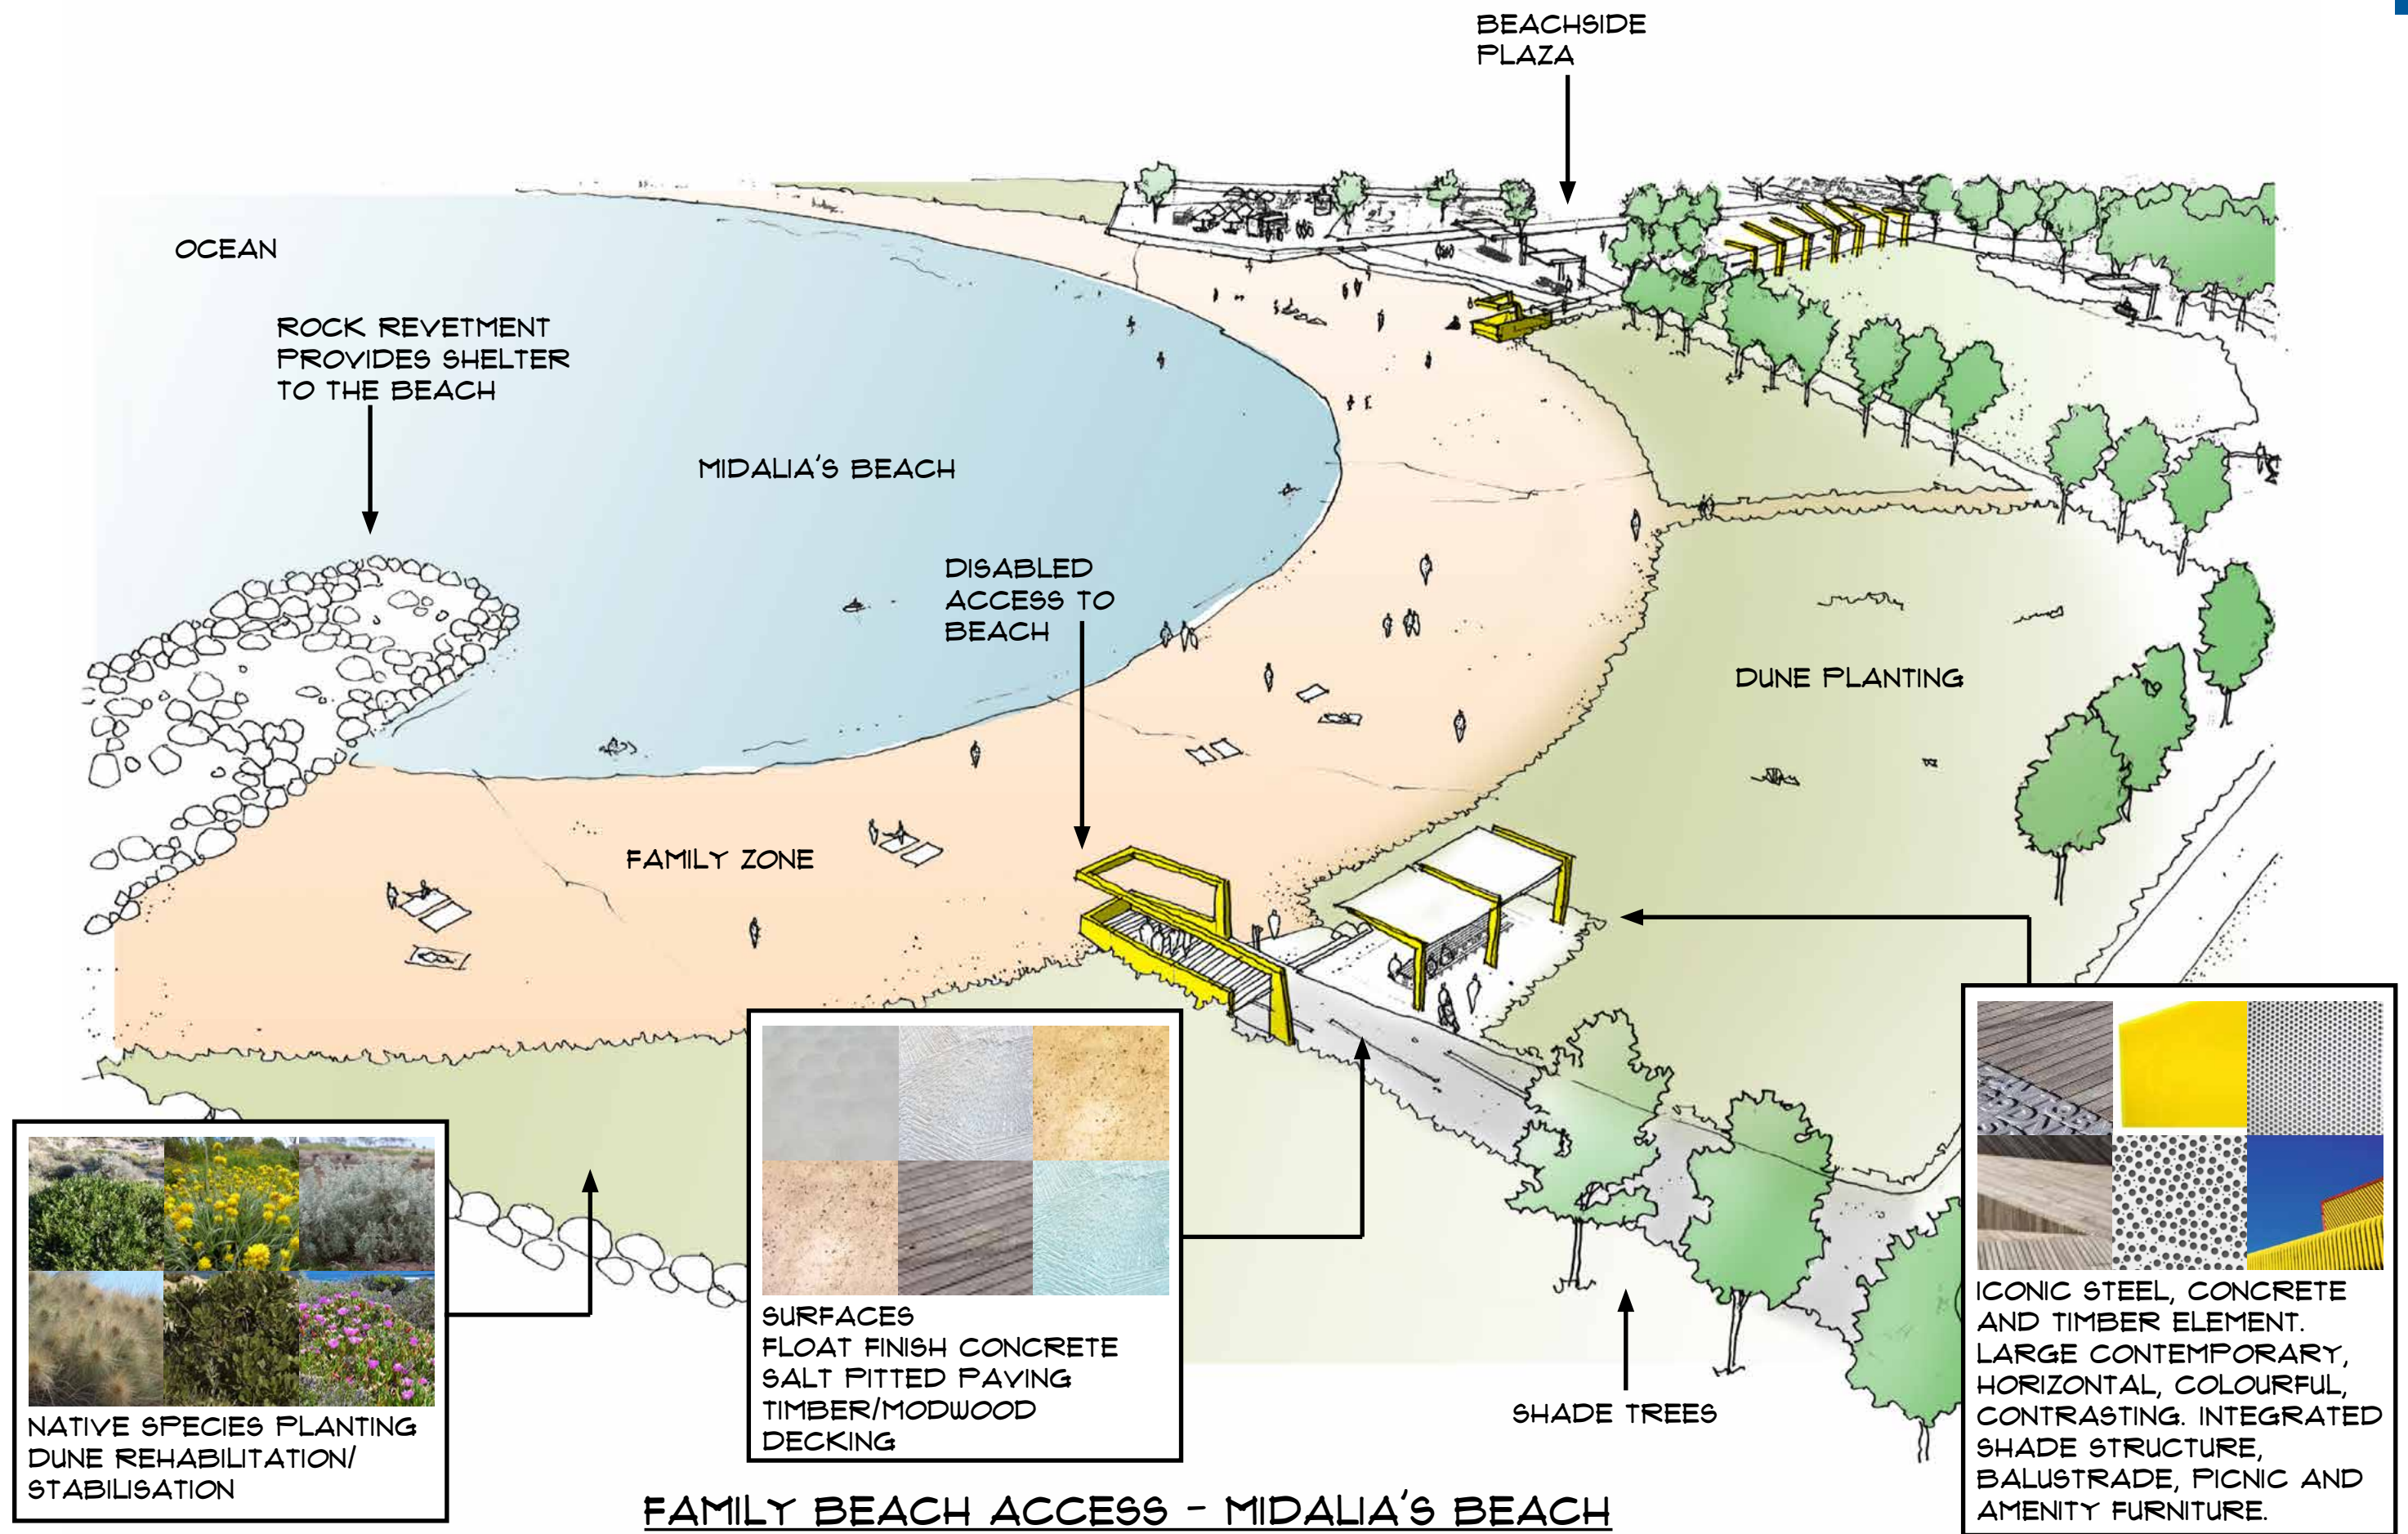


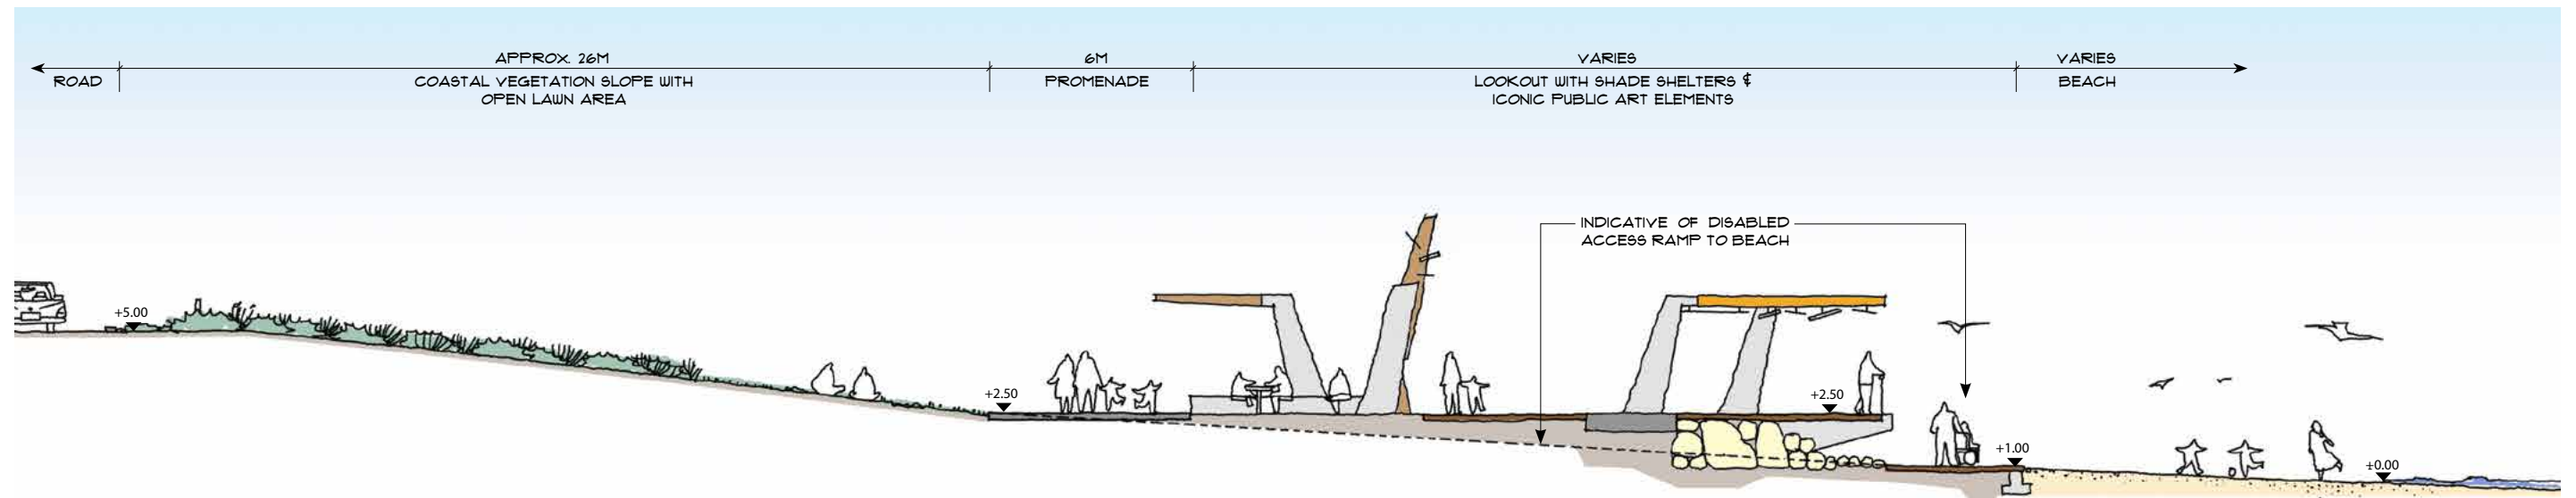


TYPICAL SECTION A-A

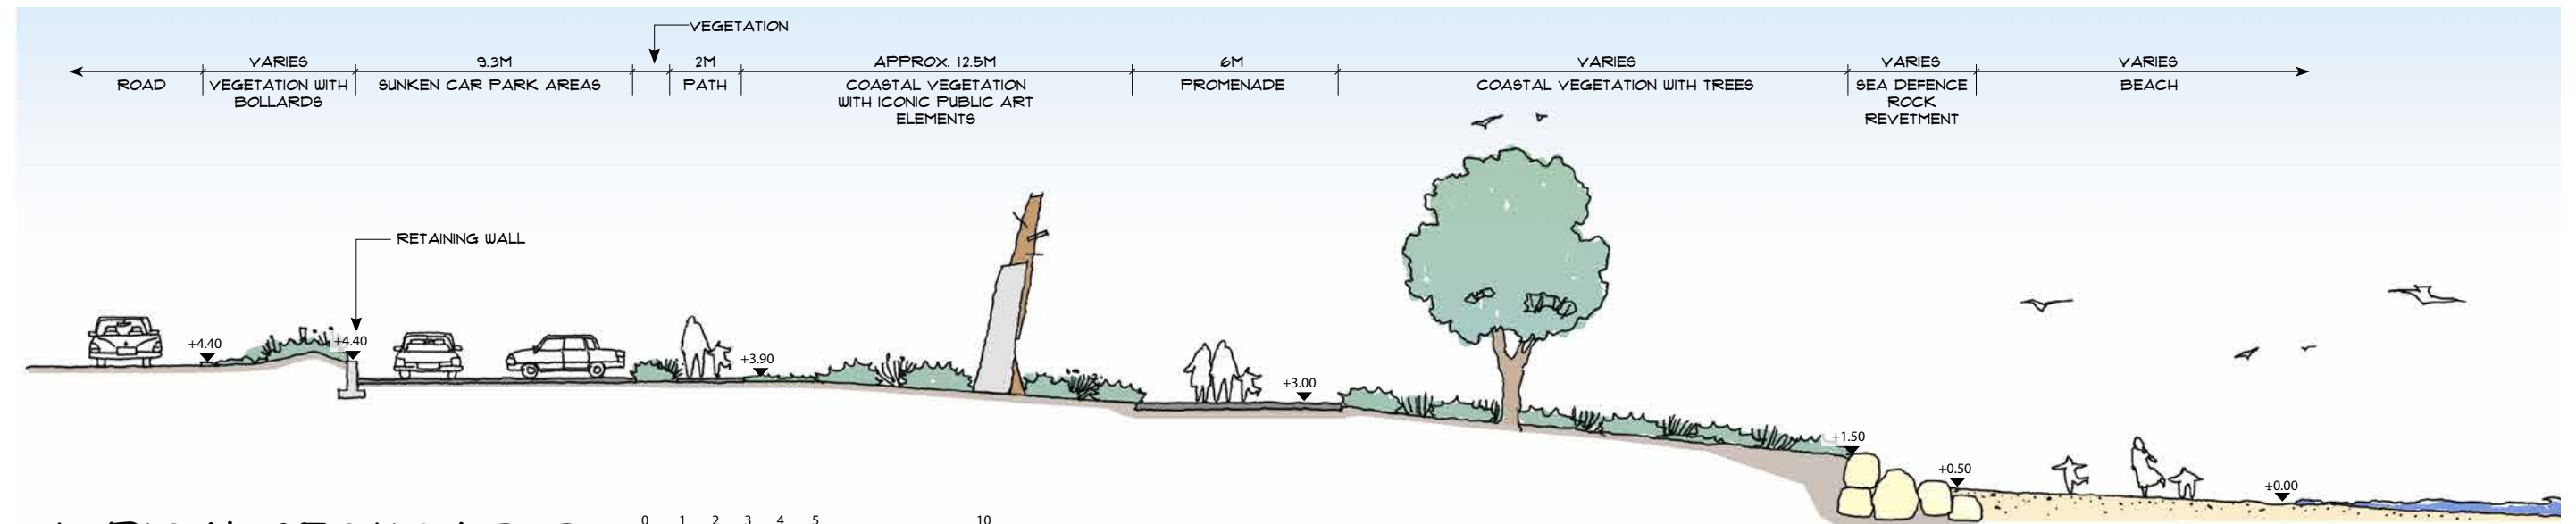

TYPICAL SECTION B-B



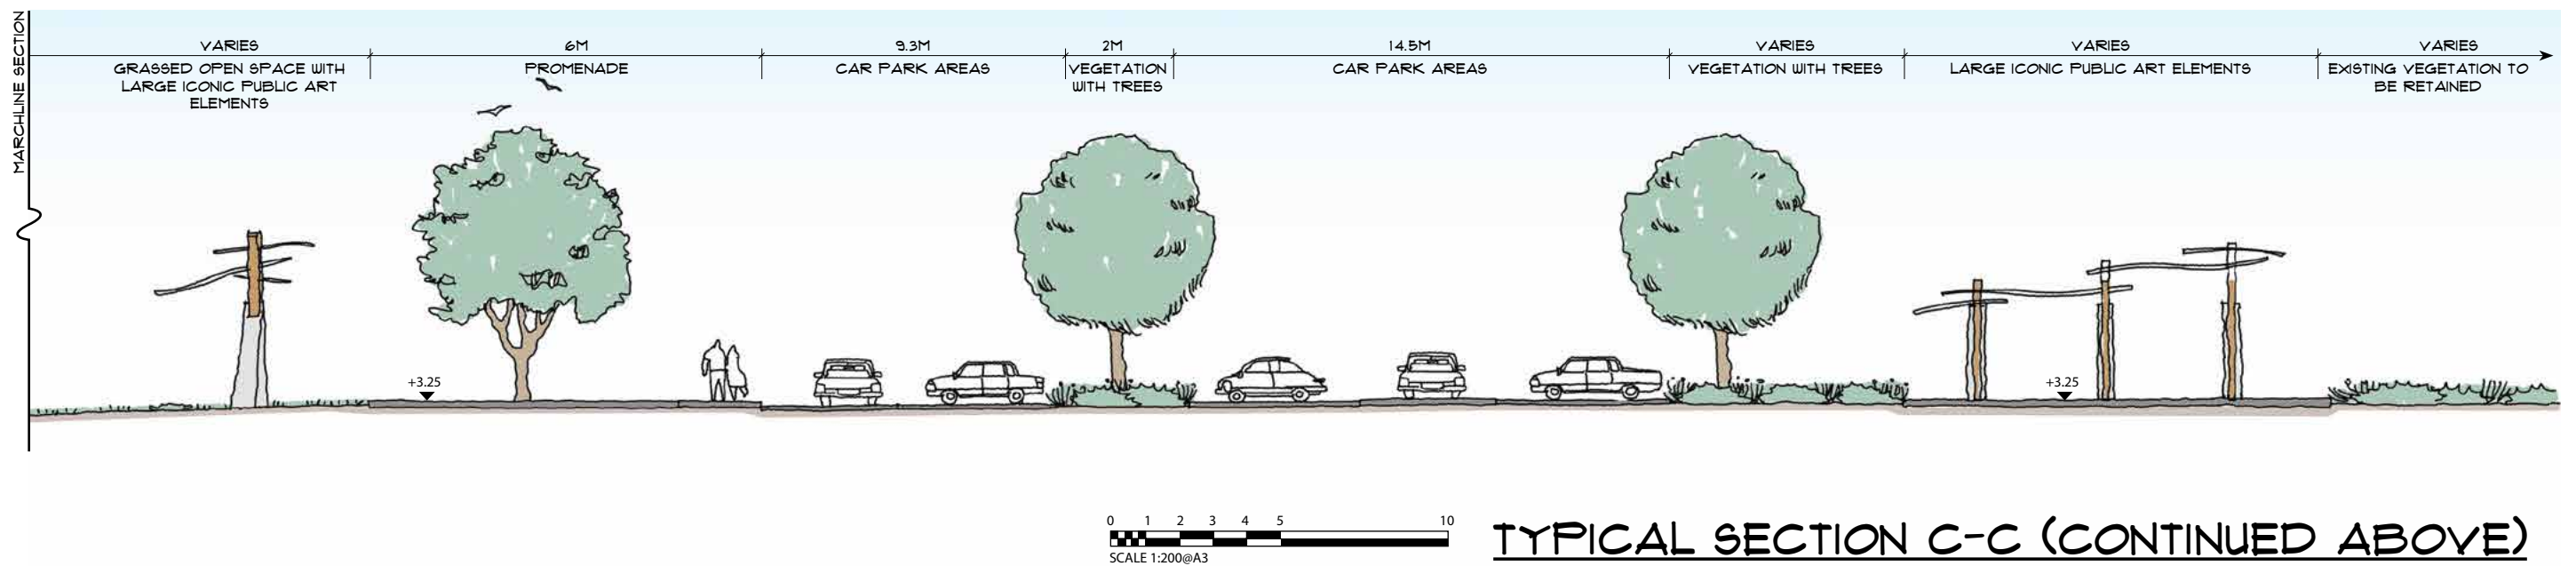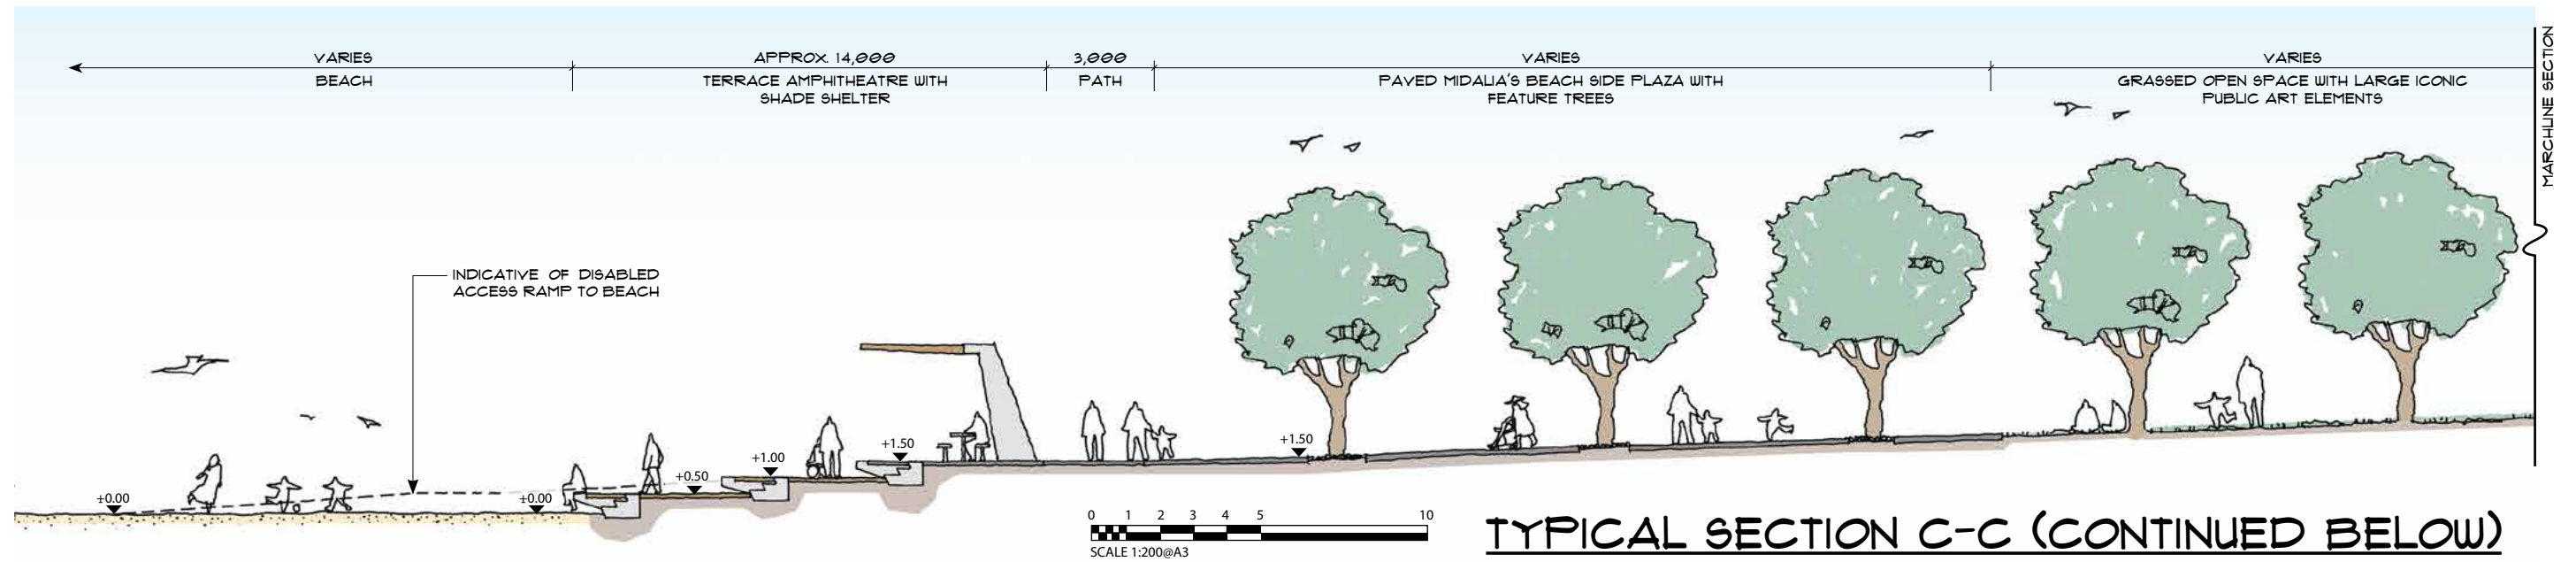

DUNE PLANTING



CONOSTYLIS CANDIDANS



SPOROBOLUS VIRGINICUS



SPINIFEX LONGIFOLIUS



SCAEVOLA CRASSIFOLIA



MYOPORUM INSULARE



ATRIPLEX ISATIDEA



CALOCEPHALUS BROWNII



ANIGANTHUS CUNNINGHAMII



FICINIA NODOSA



CARPHOBROTUS VIRESCENS



RHAGODIA PREISSII



ATRIPLEX CINERA



OLEARIA AXILLARIS



ATRIPLEX CINEREA



NITARIA BILLARDIEREI



ACANTHOCARPUS PREISSII

PUBLIC OPEN SPACE PLANTING



CASUARINA EQUISETIFOLIA



ACACIA LASIOCARPA



MELALEUCA CARDIOPHYLLA



TEMPLETONIA RETUSA



HARDENBERGIA COMPONTIANA



SANTALUM ACUMINATUM



CALLITRIS PREISSII



CALOTHAMNUS QUADRIFIDUS



FICINIA NODOSA



LOMANDRA MARITIMA



SCAEVOLA CRASSIFOLIA



MELALEUCA HEUGELII



PITTOSPORUM CRASSIFOLIUM



EREMOPHILA GLABRA



ACACIA CYCLOPS



DIPLOLAENA GRANDIFLORA



SPYRIDUM GLOBULOSUM



CHAMELAUCIUM UNCINATUM



PITTOSPORUM LIGUSTRIFOLIUM



WESTRINGEA DAMPERII



THRYPTOMENE BAECKAECEA



GREVILLEA CRITHMIFOLIA



STYLOBASIUM SPATHULATUM



MELALEUCA SYSTEMA

- ☐ PLANTS NATIVE TO AUSTRALIA
- ☐ PLANTS NOT NATIVE TO AUSTRALIA

VERGE AND PROMENADE PLANTING



CASUARINA EQUISETIFOLIA



ACACIA LASIOCARPA



HEMIANDRA PUNGENS



LOMANDRA MARITIMA



RHAGODIA PREISSII



ATRIFLEX CINERA



OLEARIA AXILLARIS



ATRIFLEX ISATIDEA



THRYPTOMENE BAECKAECEA



WESTRINGEA FRUTICOSA



DIANELLA REVOLUTA



ENCHYLAENA TOMENTOSA



PTILOTUS DIVARICATUS



KENNEDIA PROSTRATA



ACANTHOCARPOS PREISSII



FICINIA NODOSA

INTEGRATED DRAINAGE SWALE PLANTING



MELALEUCA LANCEOLATA



CASUARINA EQUISETIFOLIA



FICINIA NODOSA



LEPIDOSPERMUM LONGITUDINALE



JUNCUS KRAUSSII



JUNCUS PALLIDUS



LEPIDOSPERMUM GLADIATUM



SPOROBOLUS VIRGINICUS

- PLANTS NATIVE TO AUSTRALIA
- PLANTS NOT NATIVE TO AUSTRALIA