




Whilst all care has been taken in the preparation of this data this information is provided as a guide only and no responsibility shall be taken for any omissions or errors in this document. The accuracy provided is not to be used for legal purposes but reference made to the original survey/certificates of title documents and legal versions of the Town Planning Schemes.

Date : 2/05/2023

Scale : 1:1645



SB 1

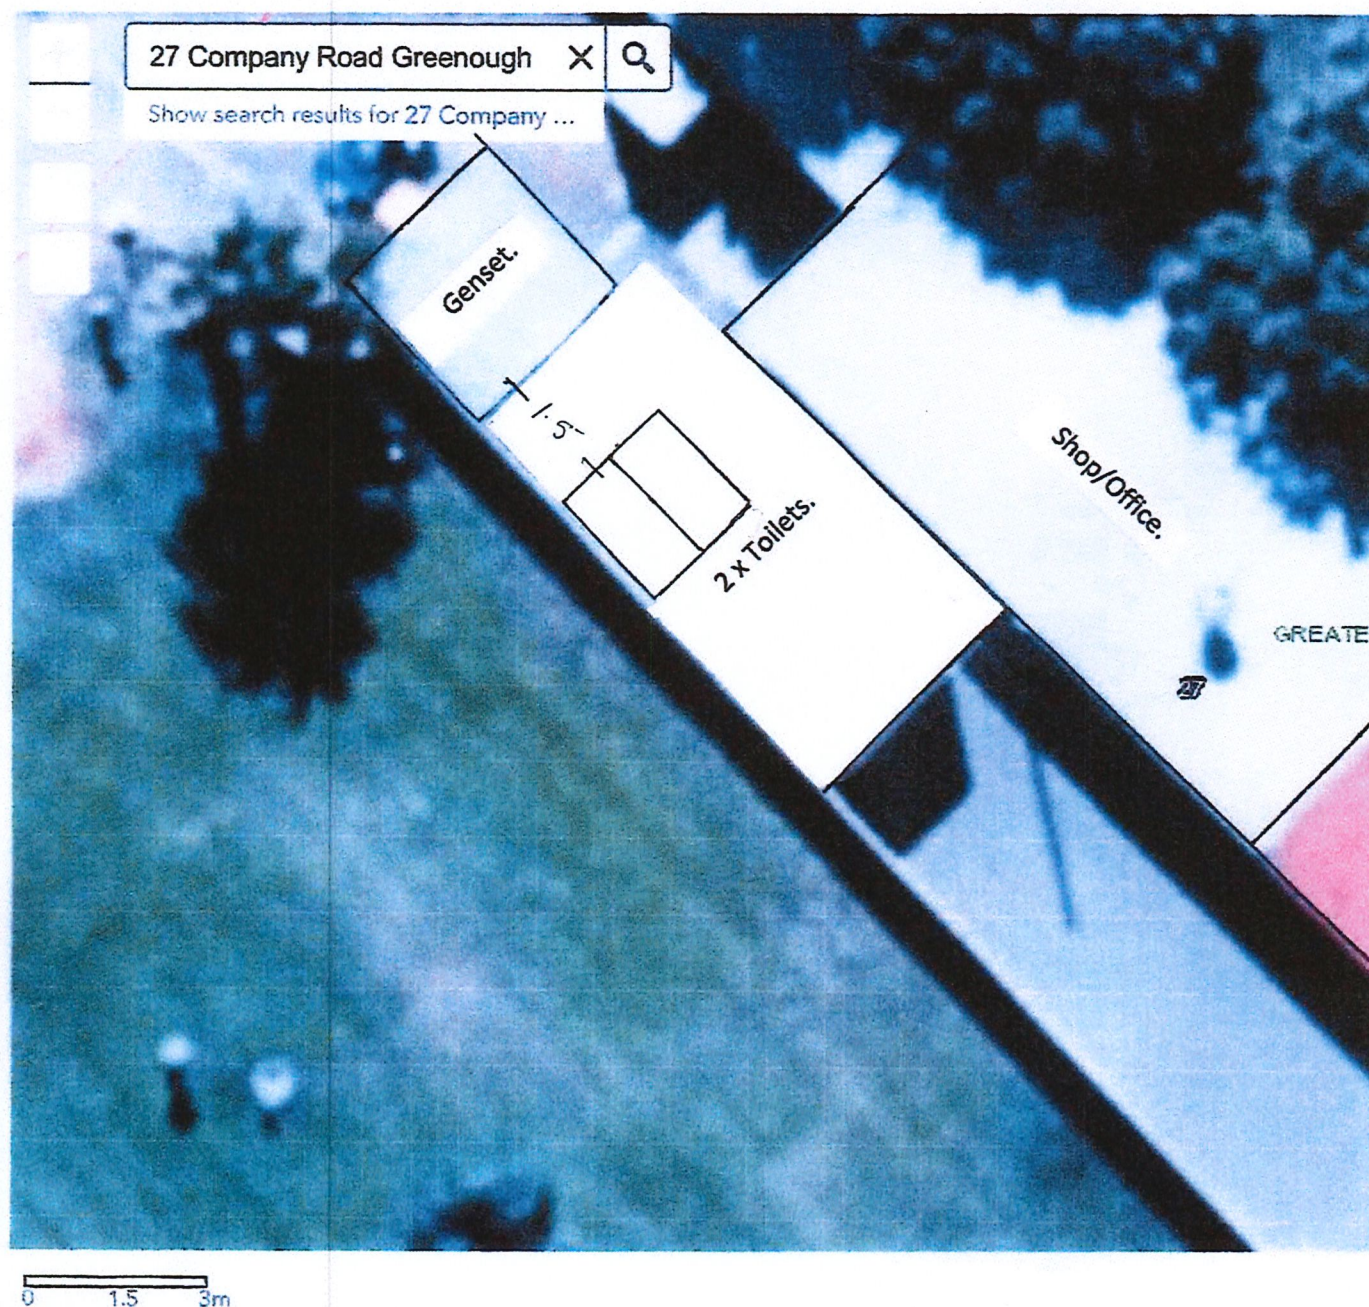

App State


A




App State


B

SB 2

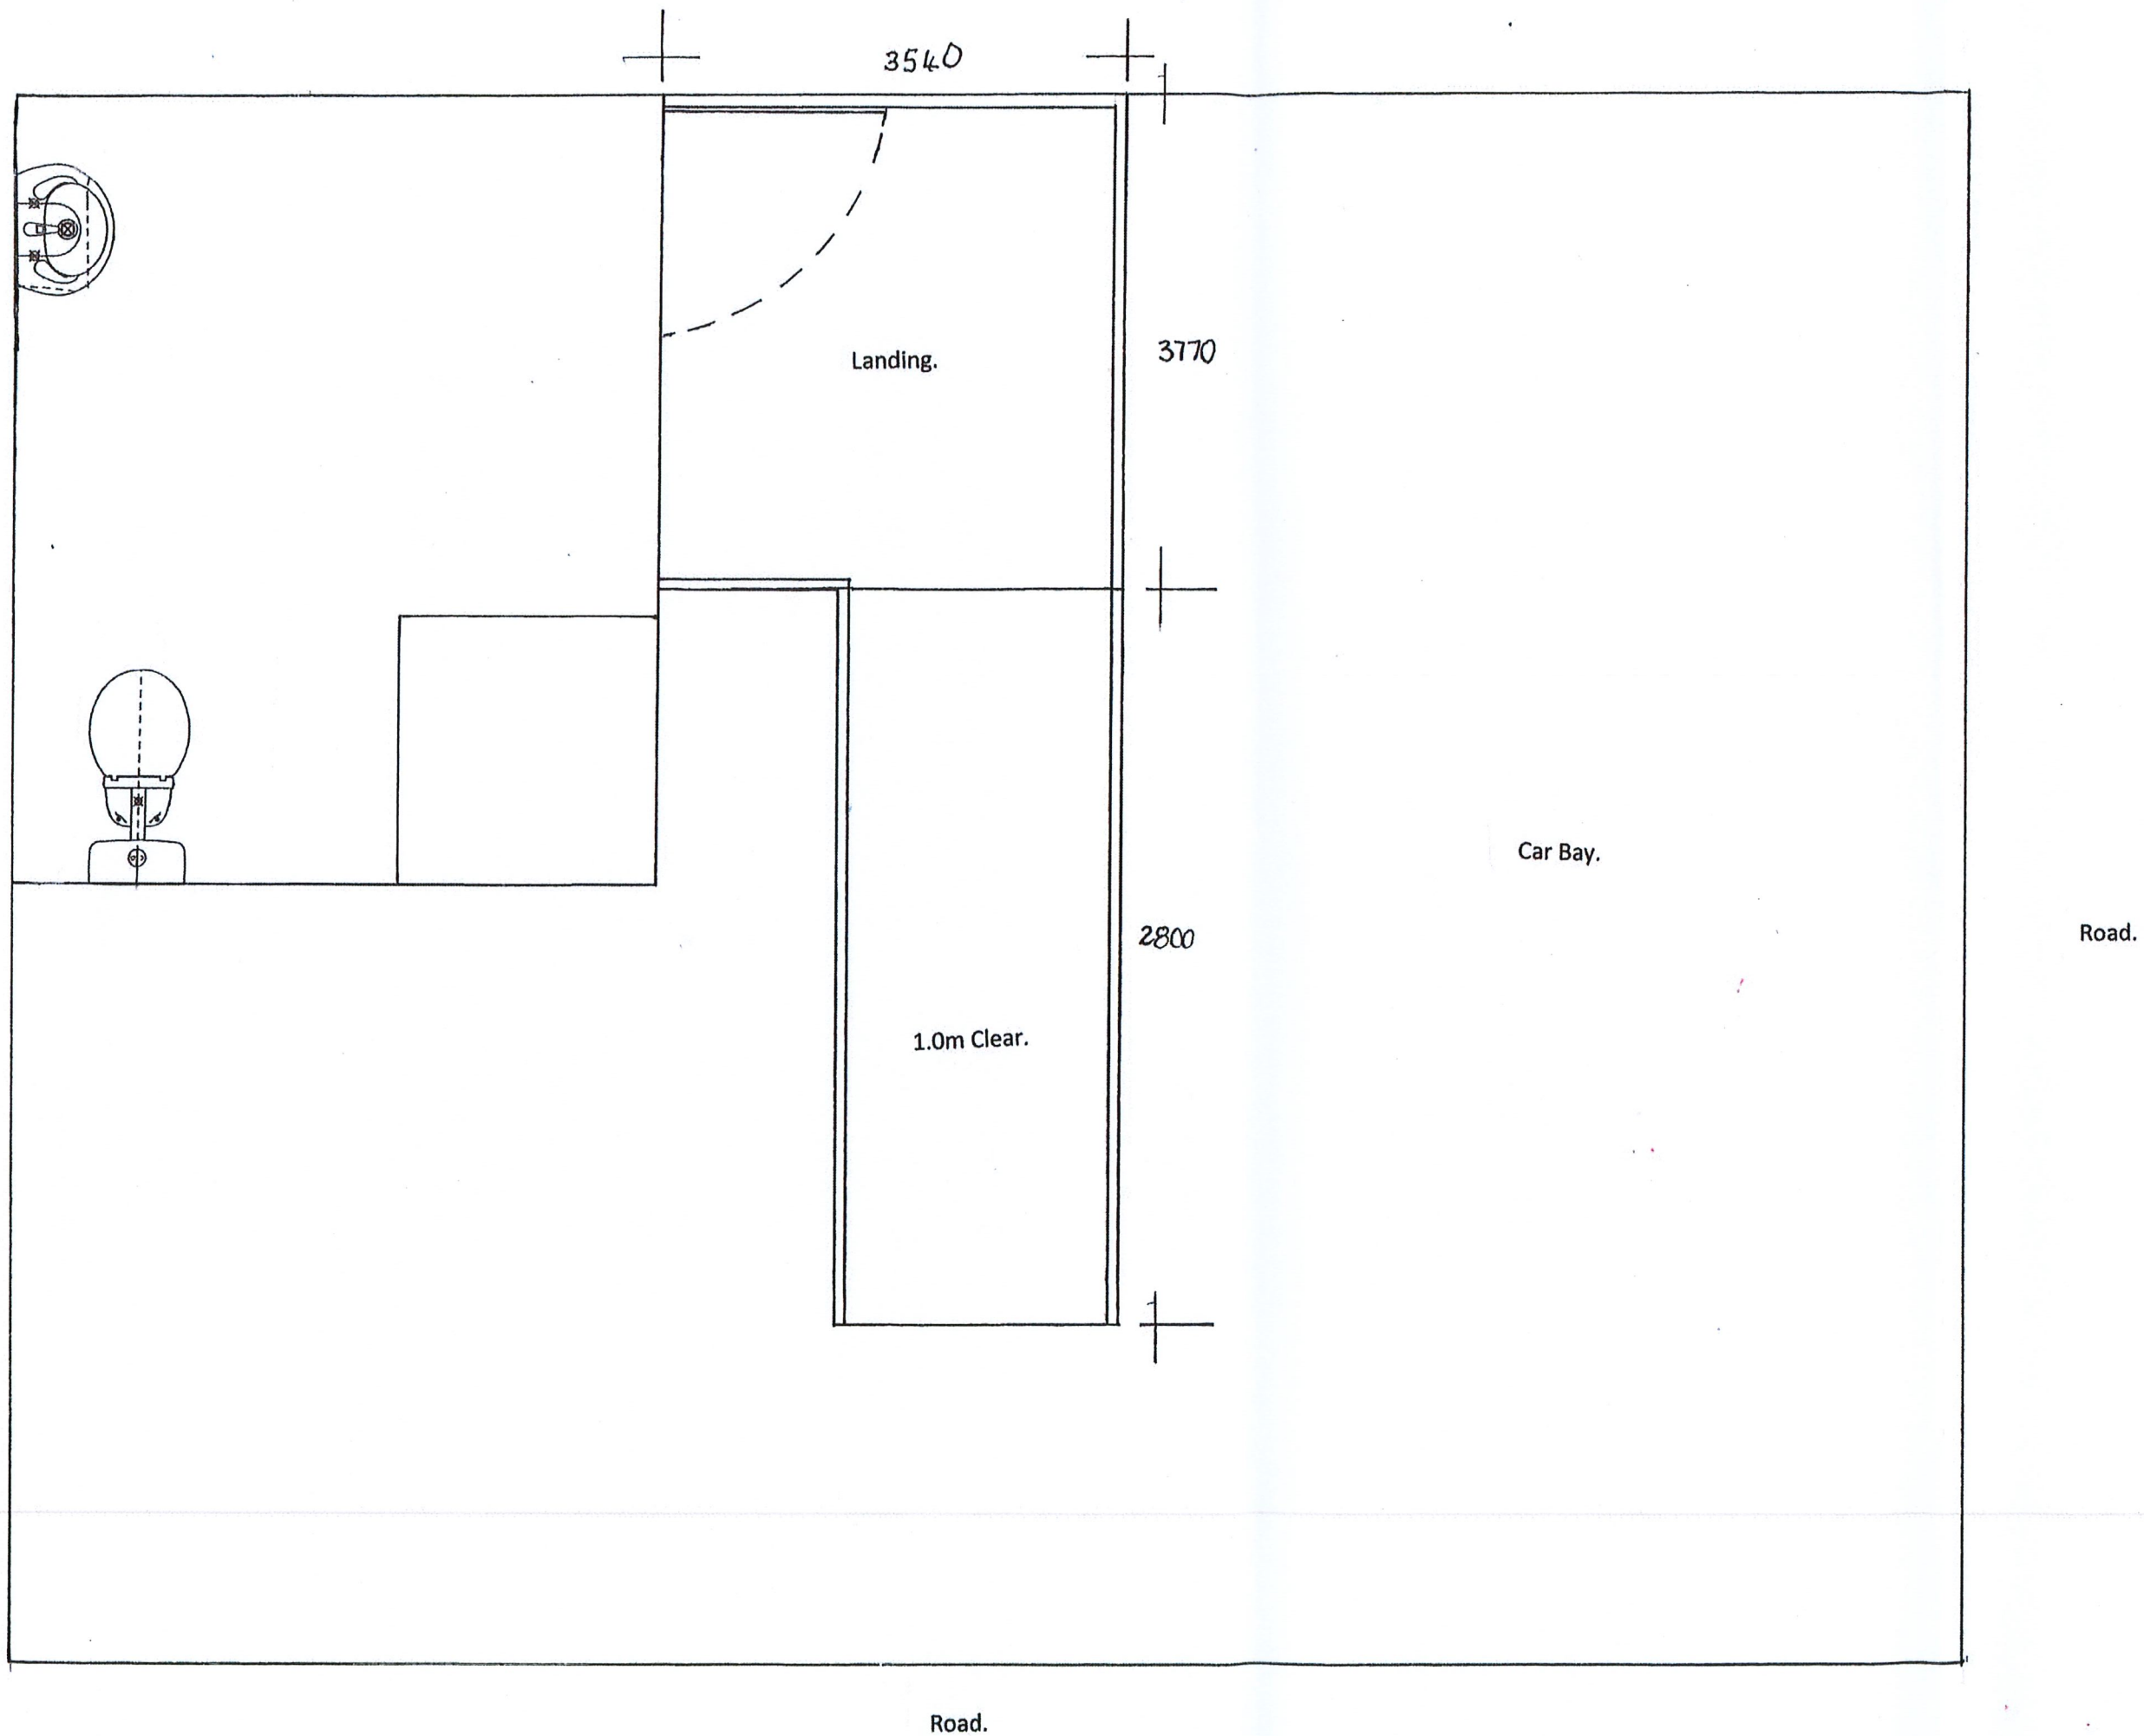


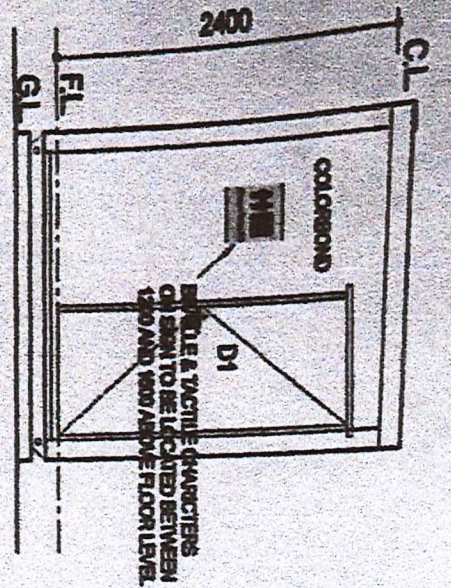


ELEVATION 1
SCALE 1:50

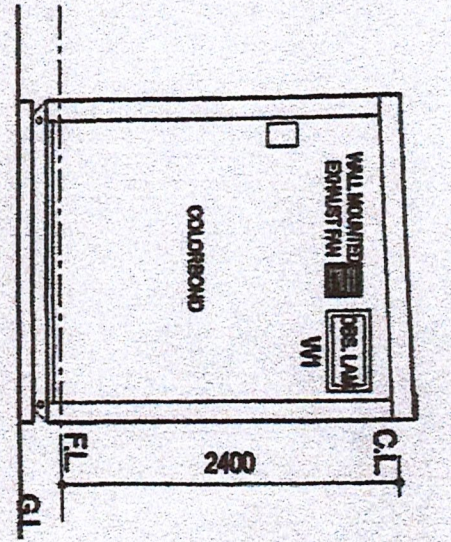

ELEVATION 2
SCALE 1:50

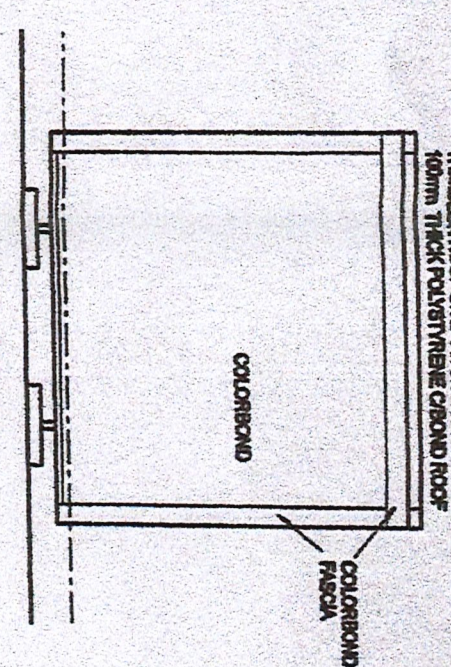

ELEVATION 3
SCALE 1:50

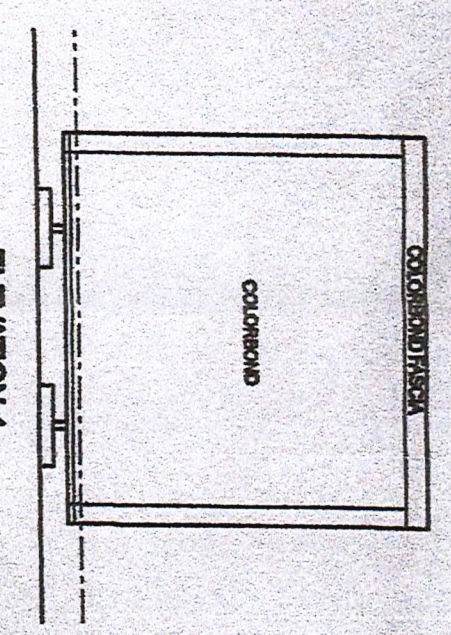

ELEVATION 4
SCALE 1:50

COLOR SCHEDULE

EXTERNAL PANEL	: CLASSIC CREAM
INTERNAL PANEL	: SURFEST
EXTERNAL ROOF PANEL	: CLASSIC CREAM
WALL FLASHINGS	: CLASSIC CREAM
CORNER TRIMS	: CLASSIC CREAM
WINDOW	: CLASSIC CREAM
EXT. DOOR FRAME	: PALE EUCALYPT
EXT. DOOR SILL	: WHITE
INTERNAL	: BLACK ONYL
WALL, TRIM & COVING	: SURFEST
CEILING PANEL	: SURFEST

EQUIPMENT LIST:
D1. 2040 x 820 GROUND STEEL EXTERNAL DOOR WITH LEVER ACTION PASSAGE SET, DOOR SILL SEAL & ACCESSIBLE THRESHOLD, DOOR CLOSER.
WI. 3000 x 600mm FIXED OBLIQUED LAM GLASS WINDOW.

NOTE: ALL FIXTURES AND FITTINGS TO CONFORM TO AUSTRALIAN STANDARDS 1428.1 - 2009

PROJECT SPECIFICATION FOR TRANSPORTABLE UNIT

FLOOR STRUCTURE: STEEL SHOTS (1000x200 RHE) CHASIS MECHANICALLY CLEANED CLASS 1 & THE PAINT USED IS STRUCTURAL PRIMER, JOINTABLE 205 BY JOTUN/PRIMER, COLOR BLACK.

ALL IN ACCORDANCE WITH AS 1552.7, AS 1100 & AS 4600.


FLOOR JOISTS: 150x75 RHE @ 400mm.

FLOORING: 22mm AQUATITE FLOORING + 2mm VINYL, 100MM COVING R12 SAVING UNDER FLOOR.


WALL STRUCTURE: EXTERNAL 75 THICK INSULATED PANEL 0.6MM GROUND FRACING EXTERNALLY, ROOF STRUCTURE: ZINCALUME TRIMBACK PROFILE OVER 100 THICK INSULATED PANEL 0.6MM GROUND FRACING EXTERNALLY.

WINDOWS: POWDER COATED ALUMINUM FRAME ALL WINDOWS & DOOR FRAMES TO HAVE FININGS DOUBLED INTERNALLY AND EXTERNALLY.


NOTE: ALL FIXTURES AND FITTINGS TO CONFORM TO AUSTRALIAN STANDARDS 1428.1 - 2009

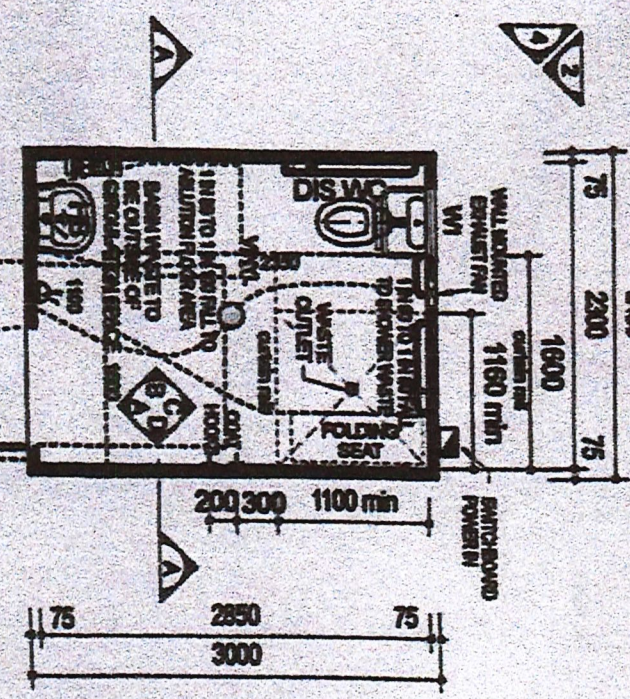


FLOOR & ELECTRICAL PLAN
SCALE 1:50

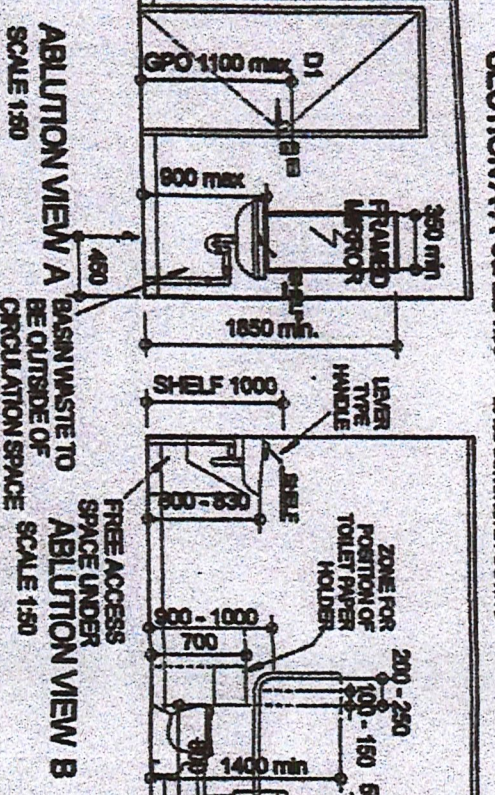

ABOLITION VIEW A
SCALE 1:50

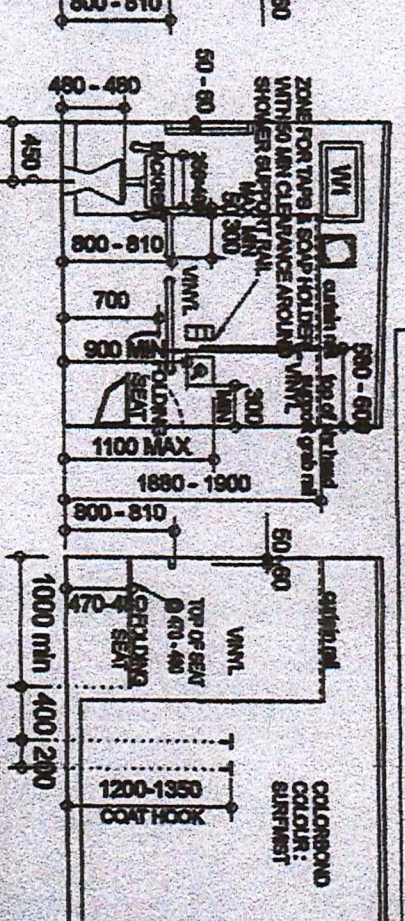

ABOLITION VIEW B
SCALE 1:50

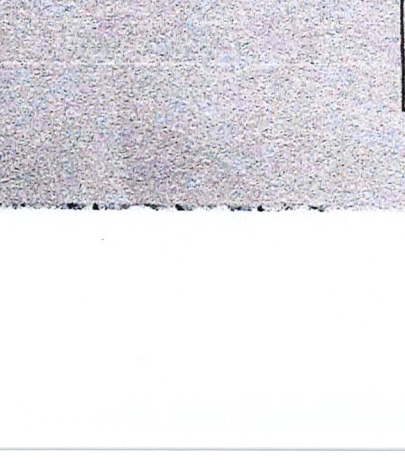

ABOLITION VIEW C
SCALE 1:50

ABOLITION VIEW D
SCALE 1:50

ELECTRICAL LEGEND

Δ	GPO: 16AMP DOUBLE: HEIGHT SHOWN
□	GPO: 16AMP SINGLE: HEIGHT SHOWN
○	EXHAUST FAN: WALL MOUNTED
○	LIGHT: OUTLET LIGHT FITTING (LED)
○	SWITCHBOARD

Joondalup
DESIGNS
Email: joondalupdesigns@gmail.com
Phone: 08 9571 6361
Mobile: 08 9571 6371

REV	DESCRIPTION	DATE
A	ISSUED FOR APPROVAL	26/02/21

UNISEX DISABLED ABOLITIONS UNIT

STEVE'S TRANSPORTABLES GROUP PTY LTD
ATF SHORTER FAMILY TRUST
Steve's Mobile: 0419 885 259
Duke's Mobile: 0408 022 147
Email: sales@stevestransportables.com.au
Website: www.stevestransportablesperth.com

