


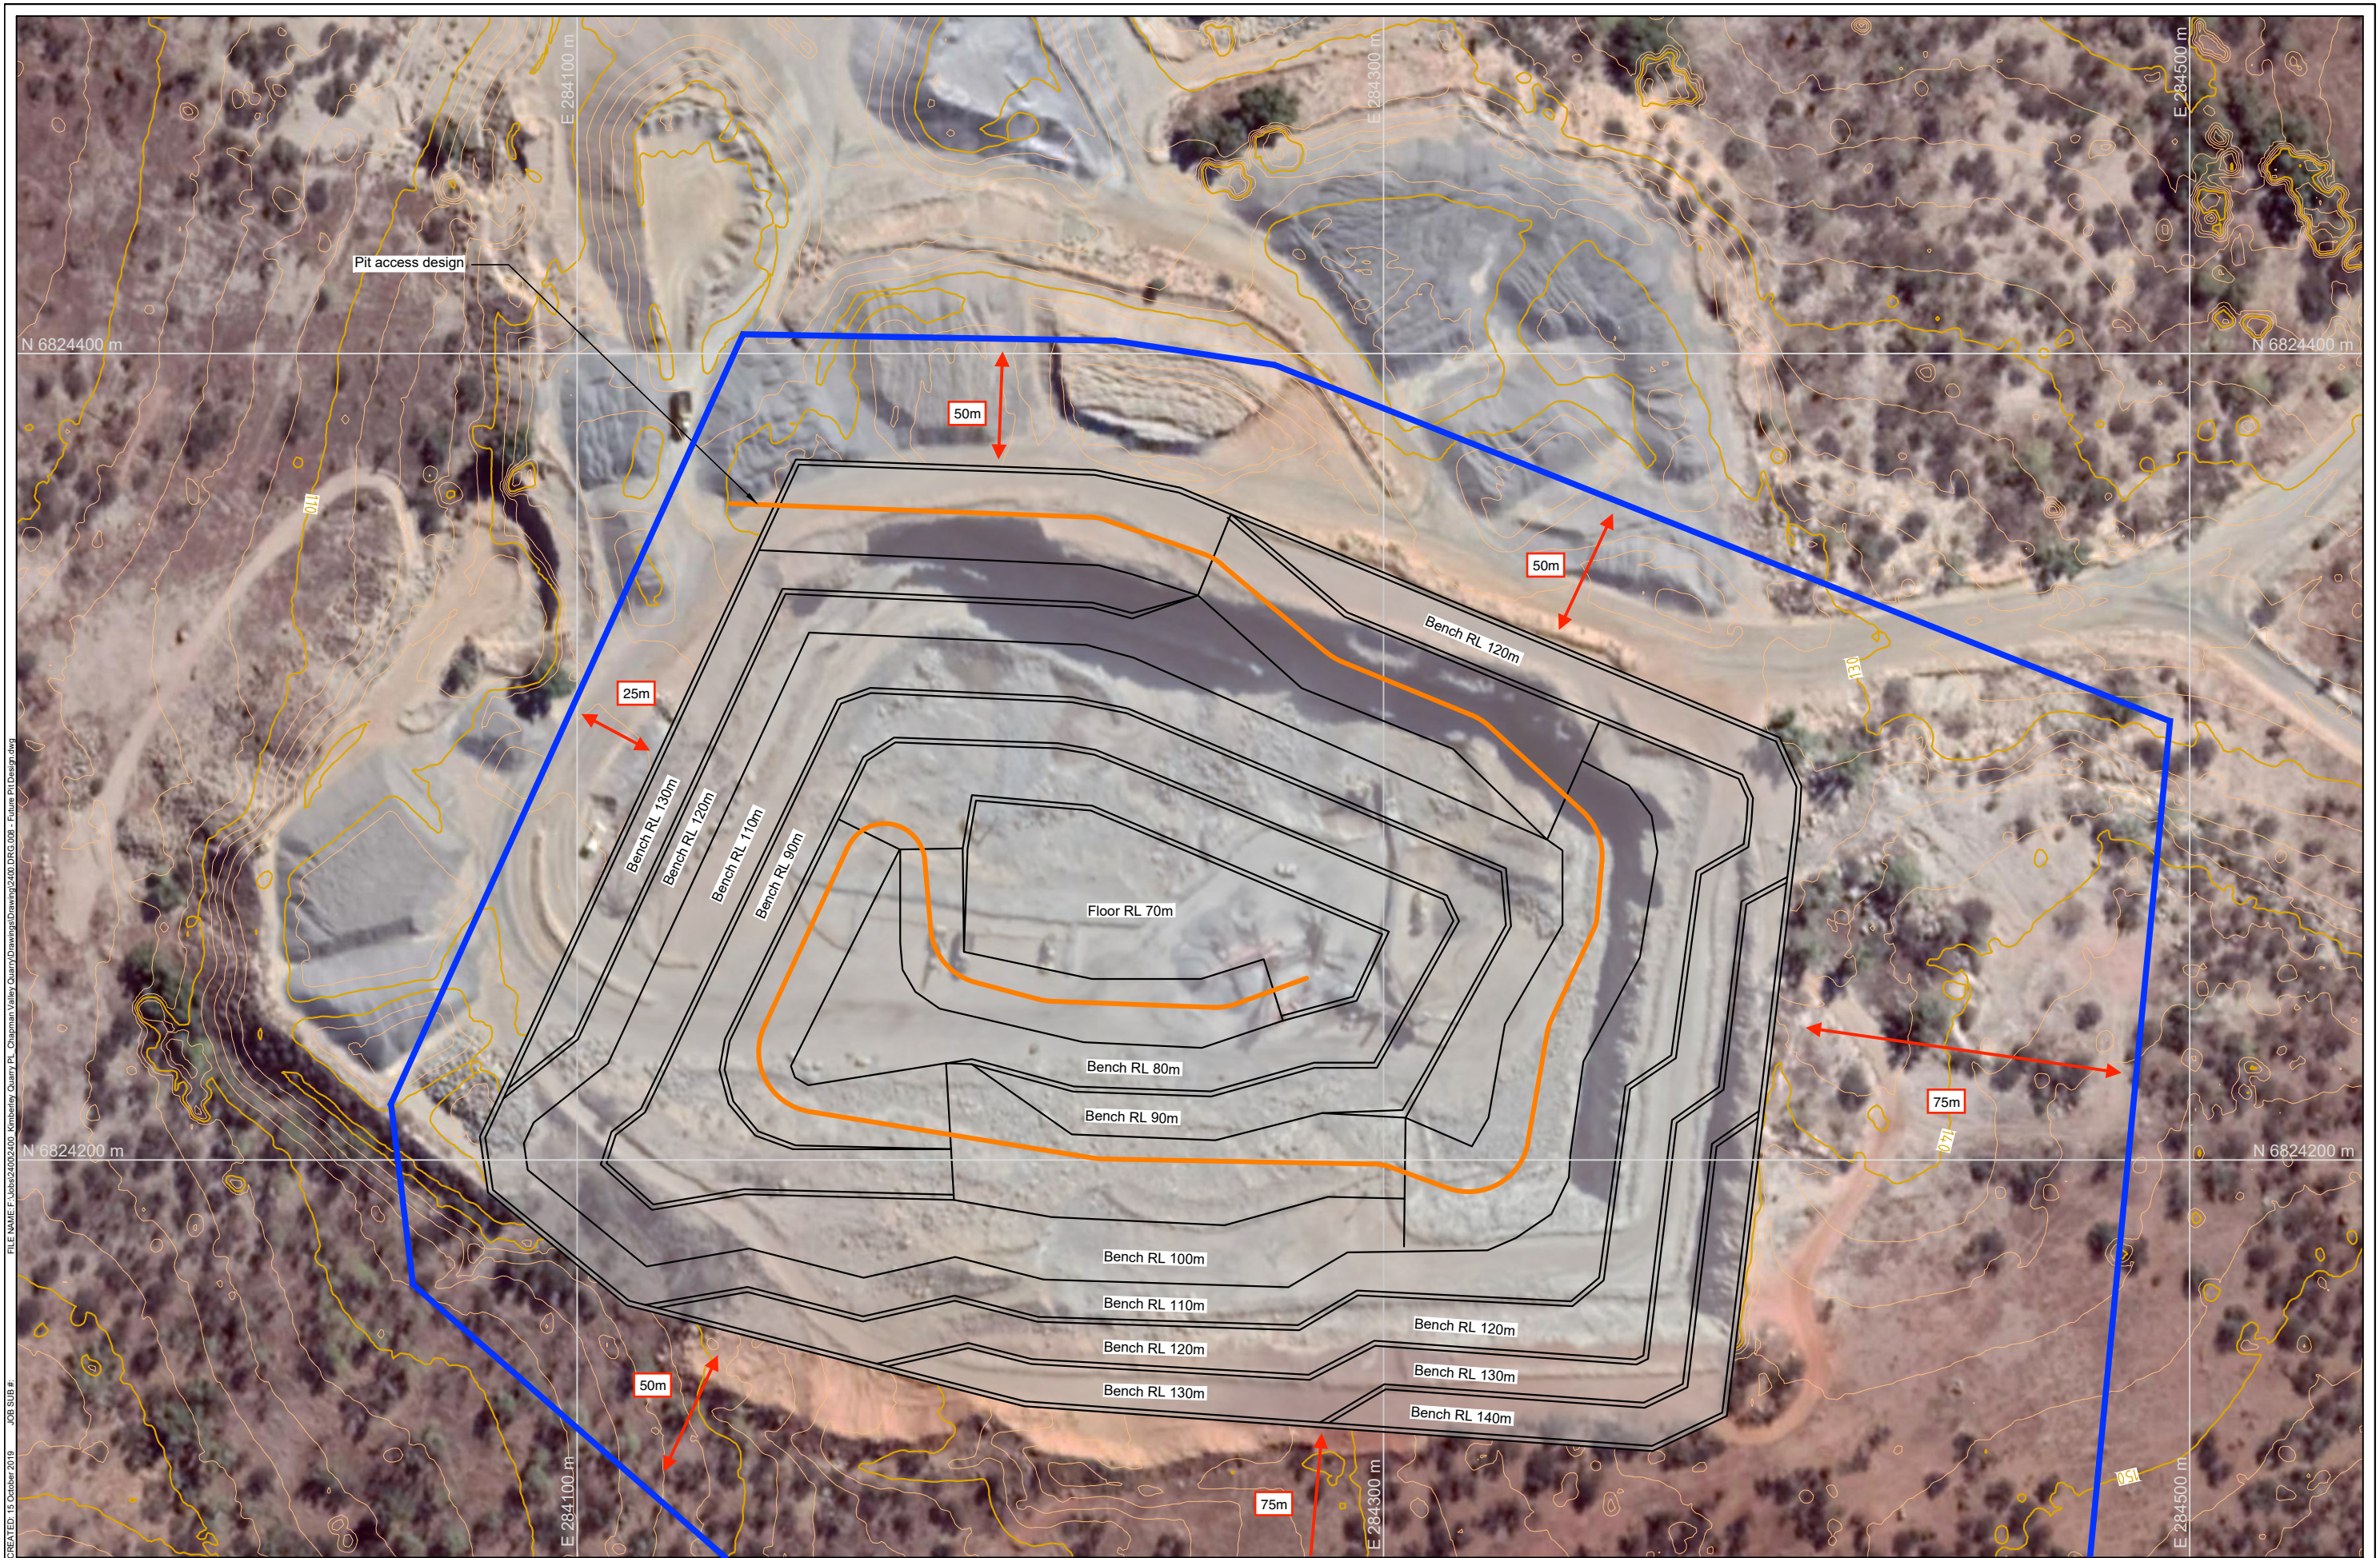

REV	DESCRIPTION	DATE	BY

Data Sources: Photography: © Google 2019, Captured 2019-05-14, © DigitalGlobe 2019 Topography: UAV Survey (By Others), Captured 2019-05-03 Cadastral: © Western Australian Land Information Authority, 2019 Ecosystem: Other:	Legend: — Site Boundary — Cadastral Boundary — Haul Road — Future Pit Boundary
--	---

PROJECT: Chapman Valley Quarry	TITLE: Future Pit Design
CLIENT: Kimberley Quarry PL	GROUNDWORK plus PH: +61 7 3871 0411 WWW.GROUNDWORK.COM.AU

SCALE: 1:2,500 When Printed On A3	0 50m	DRAWING NUMBER: 2400.DRG.008	REVISION:
DATE: 15 October 2019	DRAWN: Jvivash	DATUM: HORIZONTAL / VERTICAL / ZONE	MGA / AHD / 50
PRINTED: 17 October 2019	CHECKED: RH		