
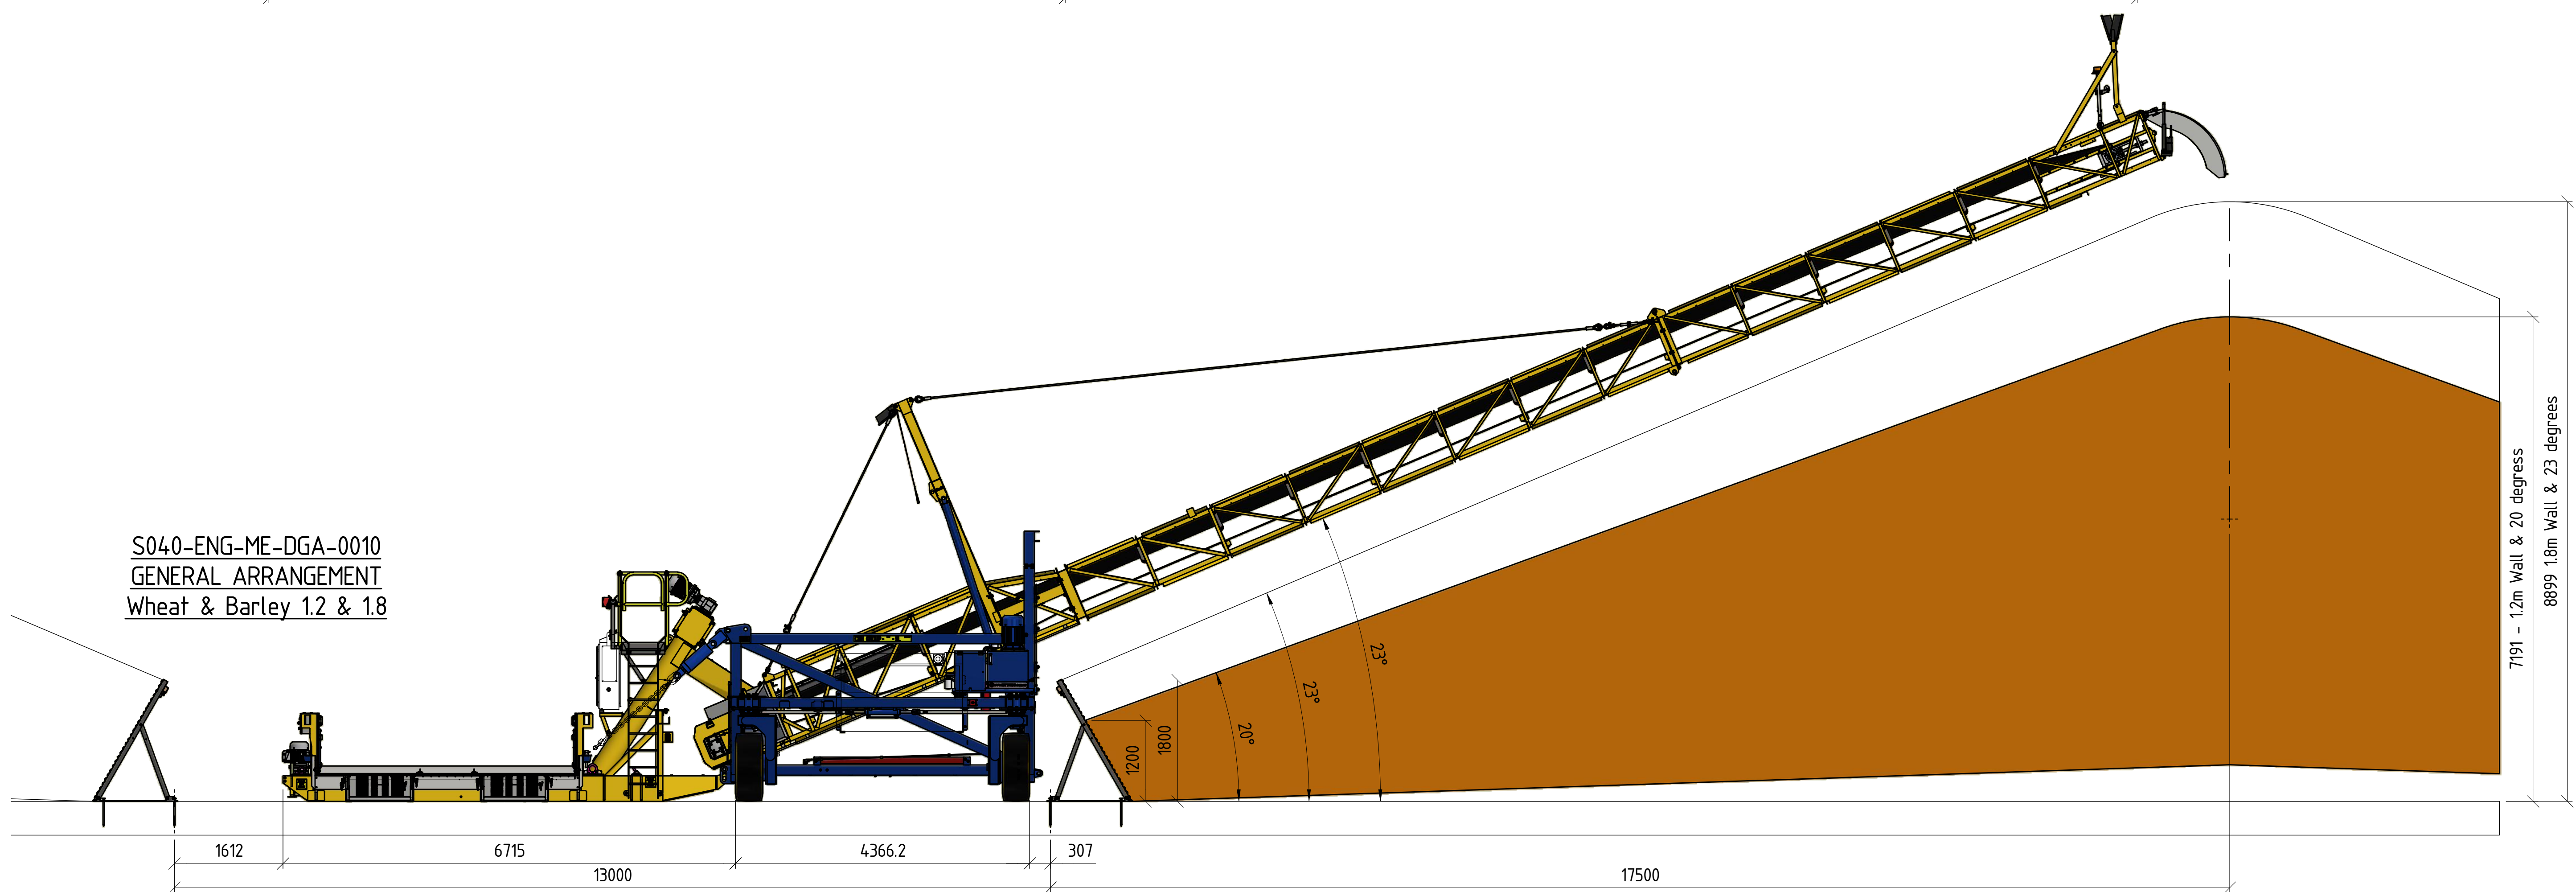


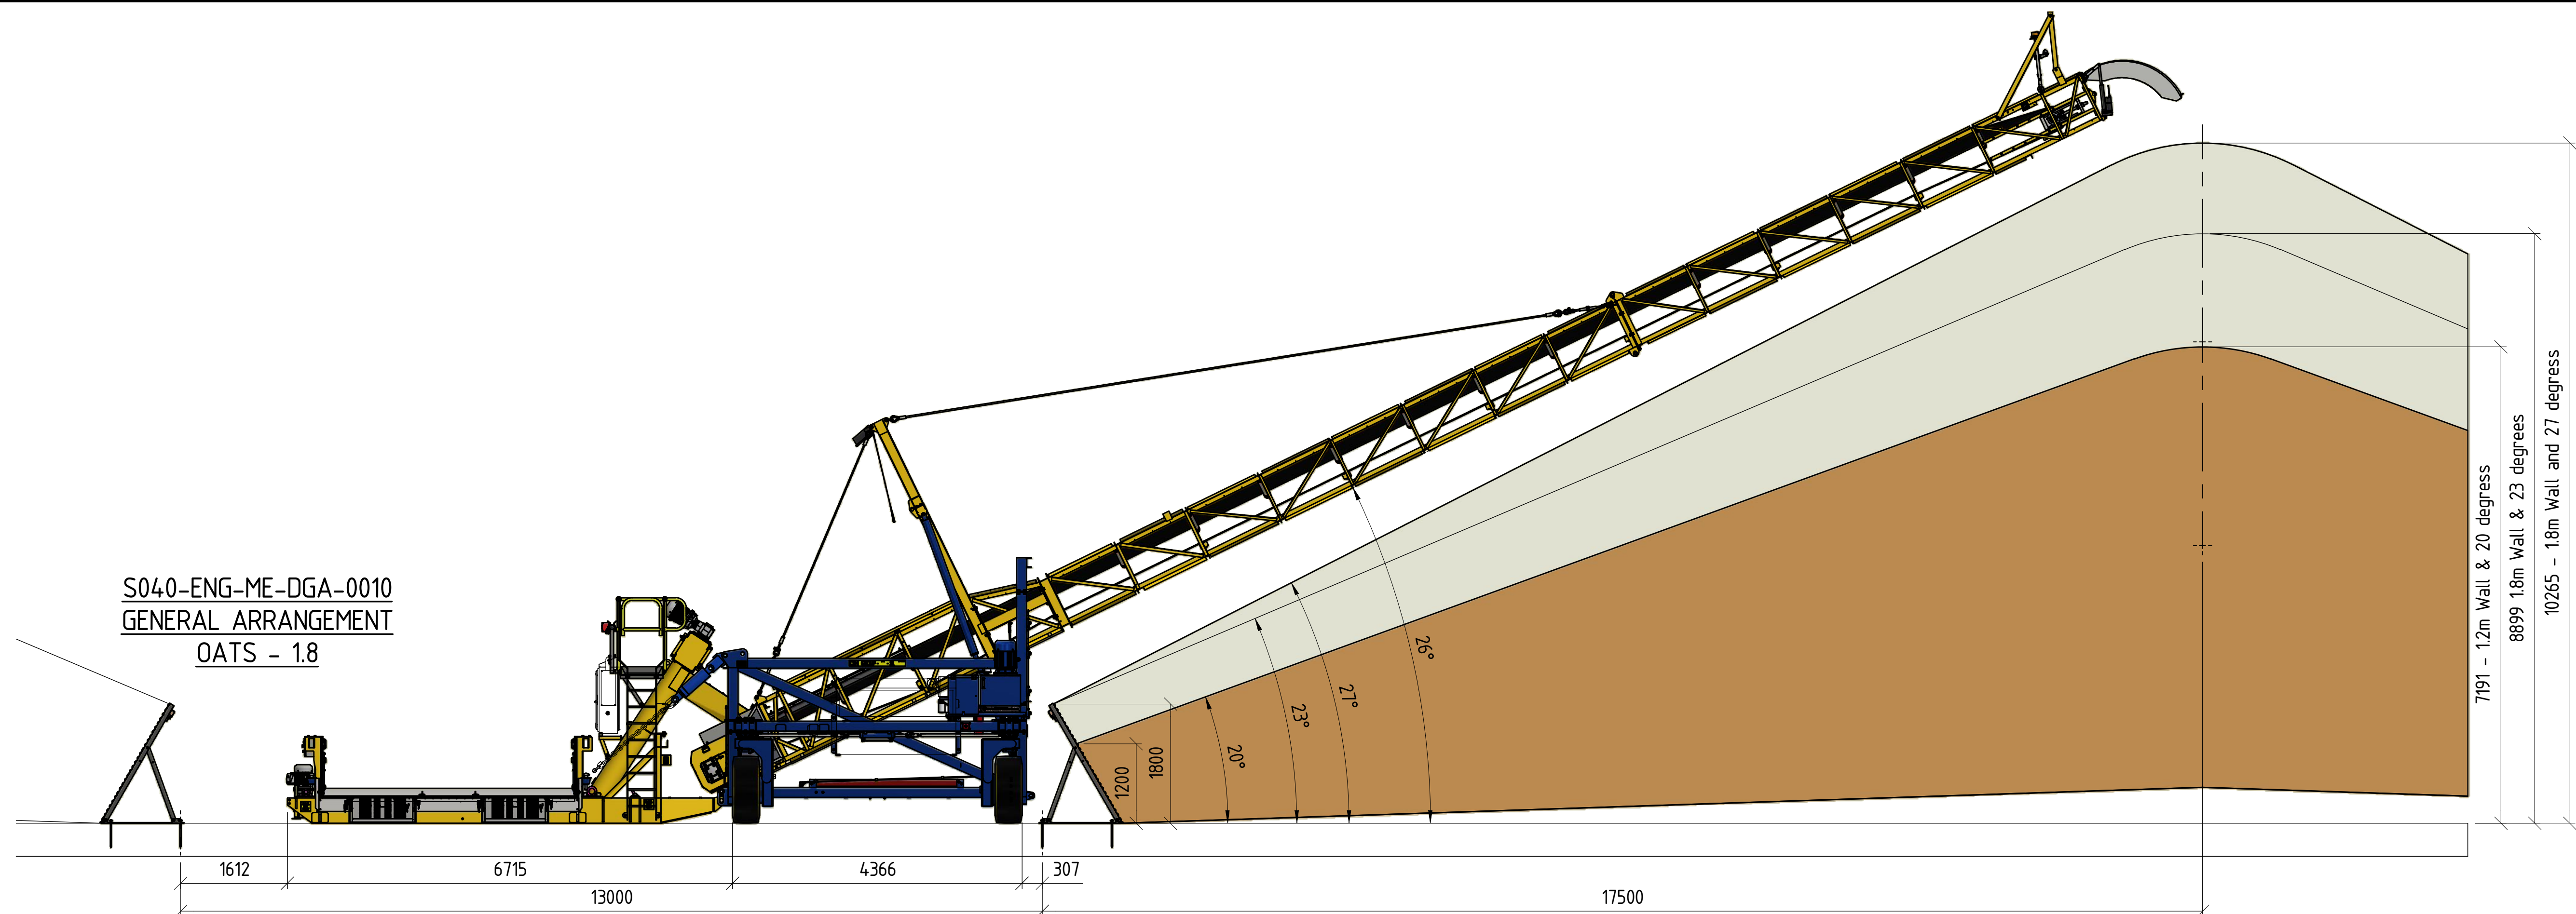

COPYRIGHT.
THIS DRAWING AND THE
CONTENTS DPICTED OR WRITTEN
THEREON, WHETHER IN WHOLE OR IN
PART, IS THE EXCLUSIVE INTELLECTUAL
PROPERTY OF CBH GROUP AND
SHOULD NOT BE USED FOR ANY PURPOSE
WITHOUT THE EXPRESS WRITTEN
APPROVAL OF CBH GROUP.

																		DRAWN	DD	30/08/2018
																		CHECKED		30/12/1899
																		ENGINEER		30/12/1899
								0	30/08/2018	ISSUED FOR CONSTRUCTION							DD			
REF	DRG No.	REFERENCE DRAWING TITLE	REV	DATE	REVISIONS	BY	CHK	APP	REV	DATE	REVISIONS	BY	CHK	APP	REV	DATE	REVISIONS	APPROVED		30/12/1899

8	DRAWING TITLE
9	DOG STACKER BULKHEAD
9	ARRANGEMENT
9	GENERAL ARRANGEMENT


SITE
VARIOUS

PROJECT LAYOUT

DRAWING No
S040-ENG-ME-DGA-0010

SHEET	REV.
1 OF 2	0

SIZE
A1

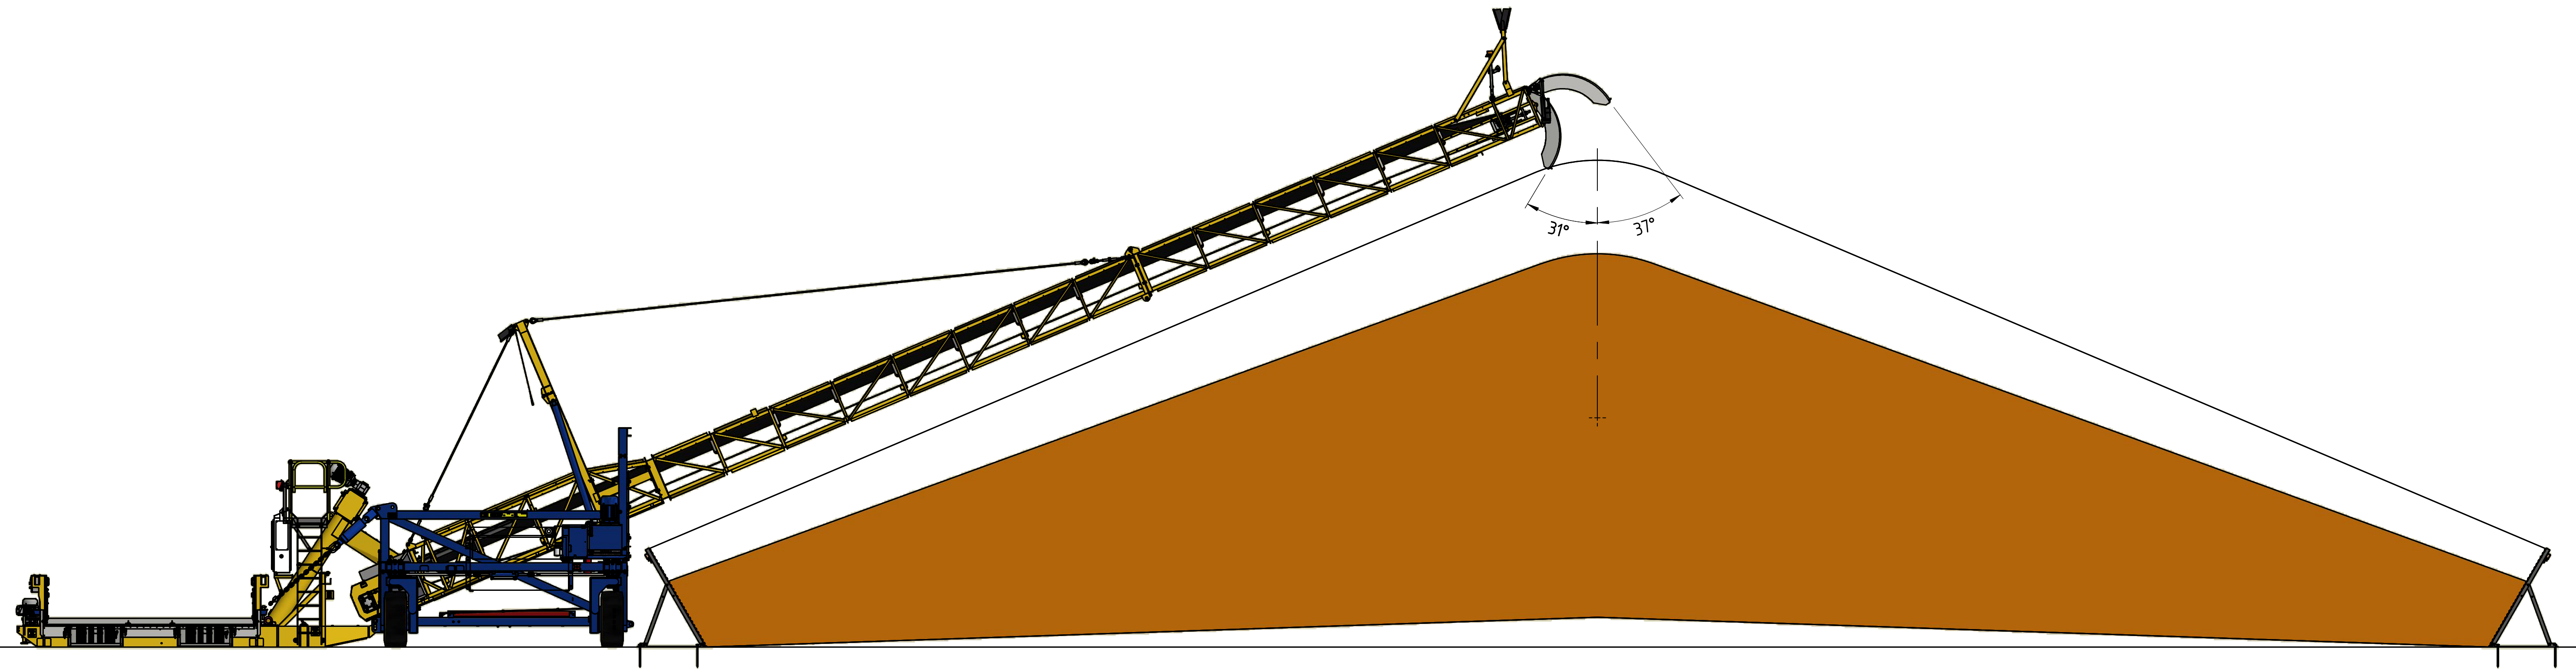

S040-ENG-ME-DGA-0010
GENERAL ARRANGEMENT

COPYRIGHT.
THIS DRAWING AND THE
CONTENTS DEPICTED OR WRITTEN
THEREON, WHETHER IN WHOLE OR IN
PART, IS THE EXCLUSIVE INTELLECTUAL
PROPERTY OF CBH GROUP AND
SHOULD NOT BE USED FOR ANY PURPOSE
WITHOUT THE EXPRESS WRITTEN
APPROVAL OF CBH GROUP.

[illegible]