



S040-ENG-ME-DGA-0010
GENERAL ARRANGEMENT
OATS - 1.8

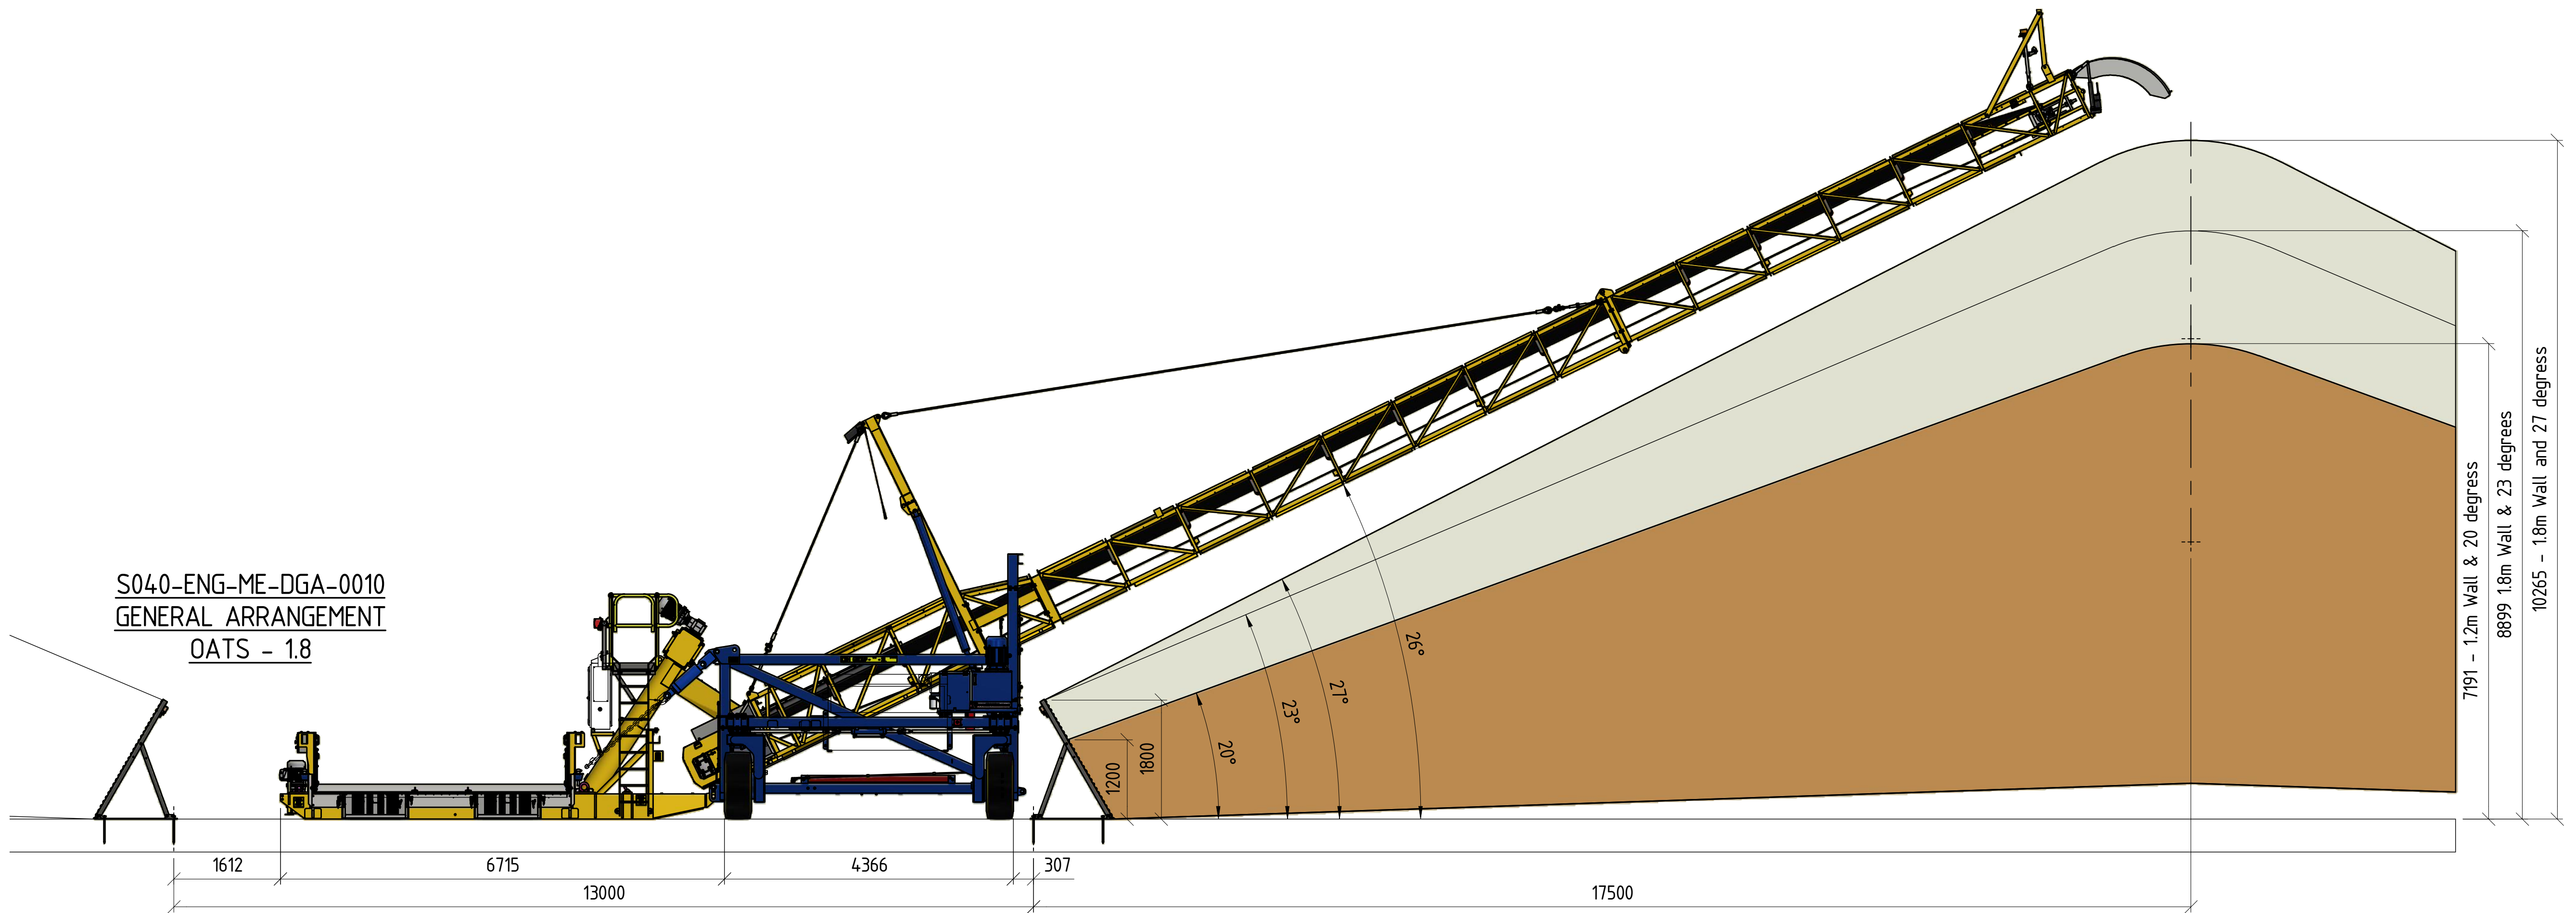

S040-ENG-ME-DGA-0010
GENERAL ARRANGEMENT
Wheat & Barley 1.2 & 1.8

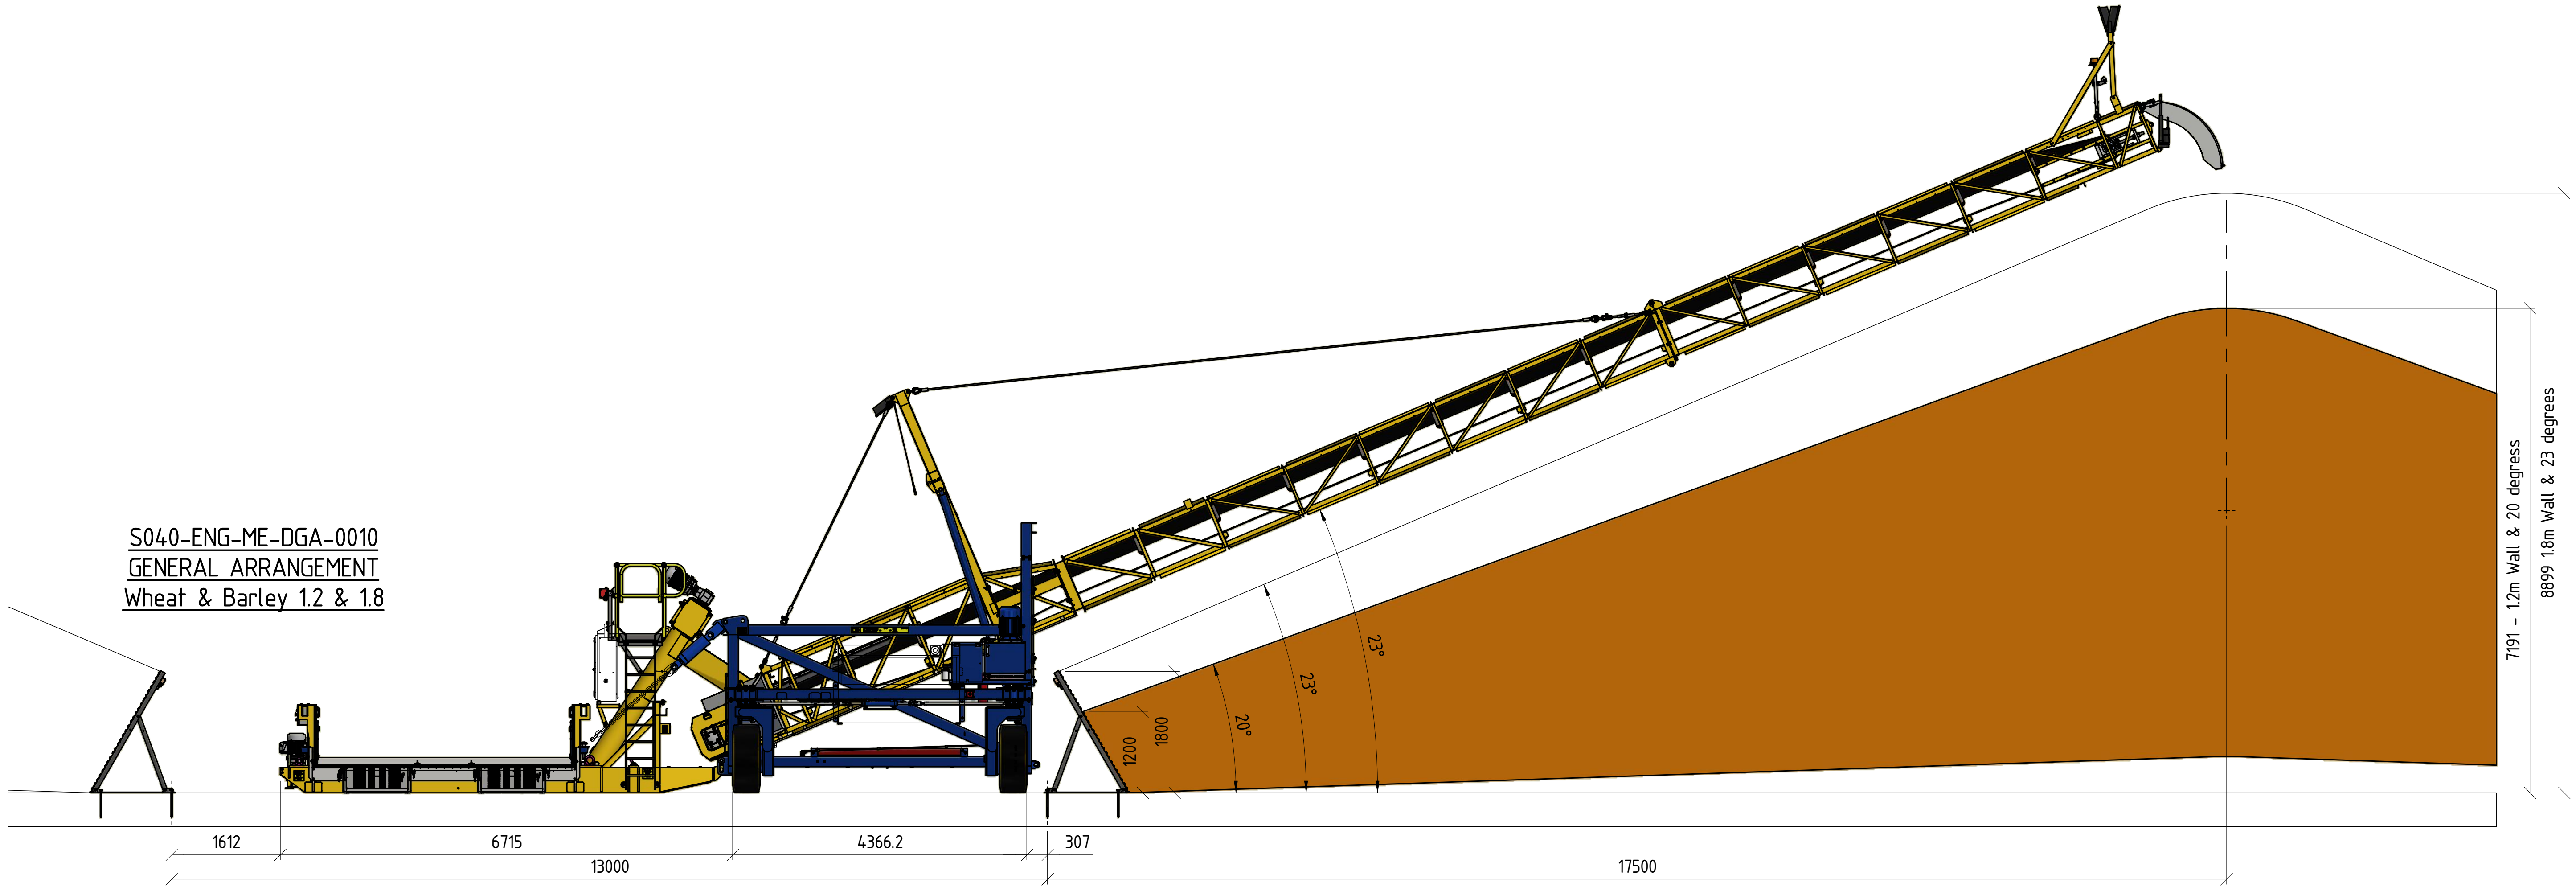

COPYRIGHT
THIS DRAWING AND THE
CONTENTS DEPICTED OR WRITTEN
THEREON, WHETHER IN WHOLE OR IN
PART, IS THE EXCLUSIVE INTELLECTUAL
PROPERTY OF CBH GROUP AND
SHOULD NOT BE USED FOR ANY PURPOSE
WITHOUT THE EXPRESS WRITTEN
APPROVAL OF CBH GROUP.



CBH GROUP HEAD OFFICE
30 DELHI STREET, WEST PERTH W.A 6005
PH (08) 9237 9600 FAX (08) 9322 3942

DO NOT SCALE FROM THIS DRAWING

REF DRG No.	REFERENCE DRAWING TITLE	REV	DATE	REVISIONS	BY	CHK	APP	REV	DATE	REVISIONS	BY	CHK	APP	APPROVED

DRAWN	DD	30/08/2018
CHECKED		30/12/1899
ENGINEER		30/12/1899
APPROVED		30/12/1899

DRAWING TITLE
DOG STACKER BULKHEAD
ARRANGEMENT
GENERAL ARRANGEMENT

SITE
VARIOUS



PROJECT
LAYOUT

DRAWING No
S040-ENG-ME-DGA-0010

SHEET
1 OF 2

SIZE
A1

REV.
0

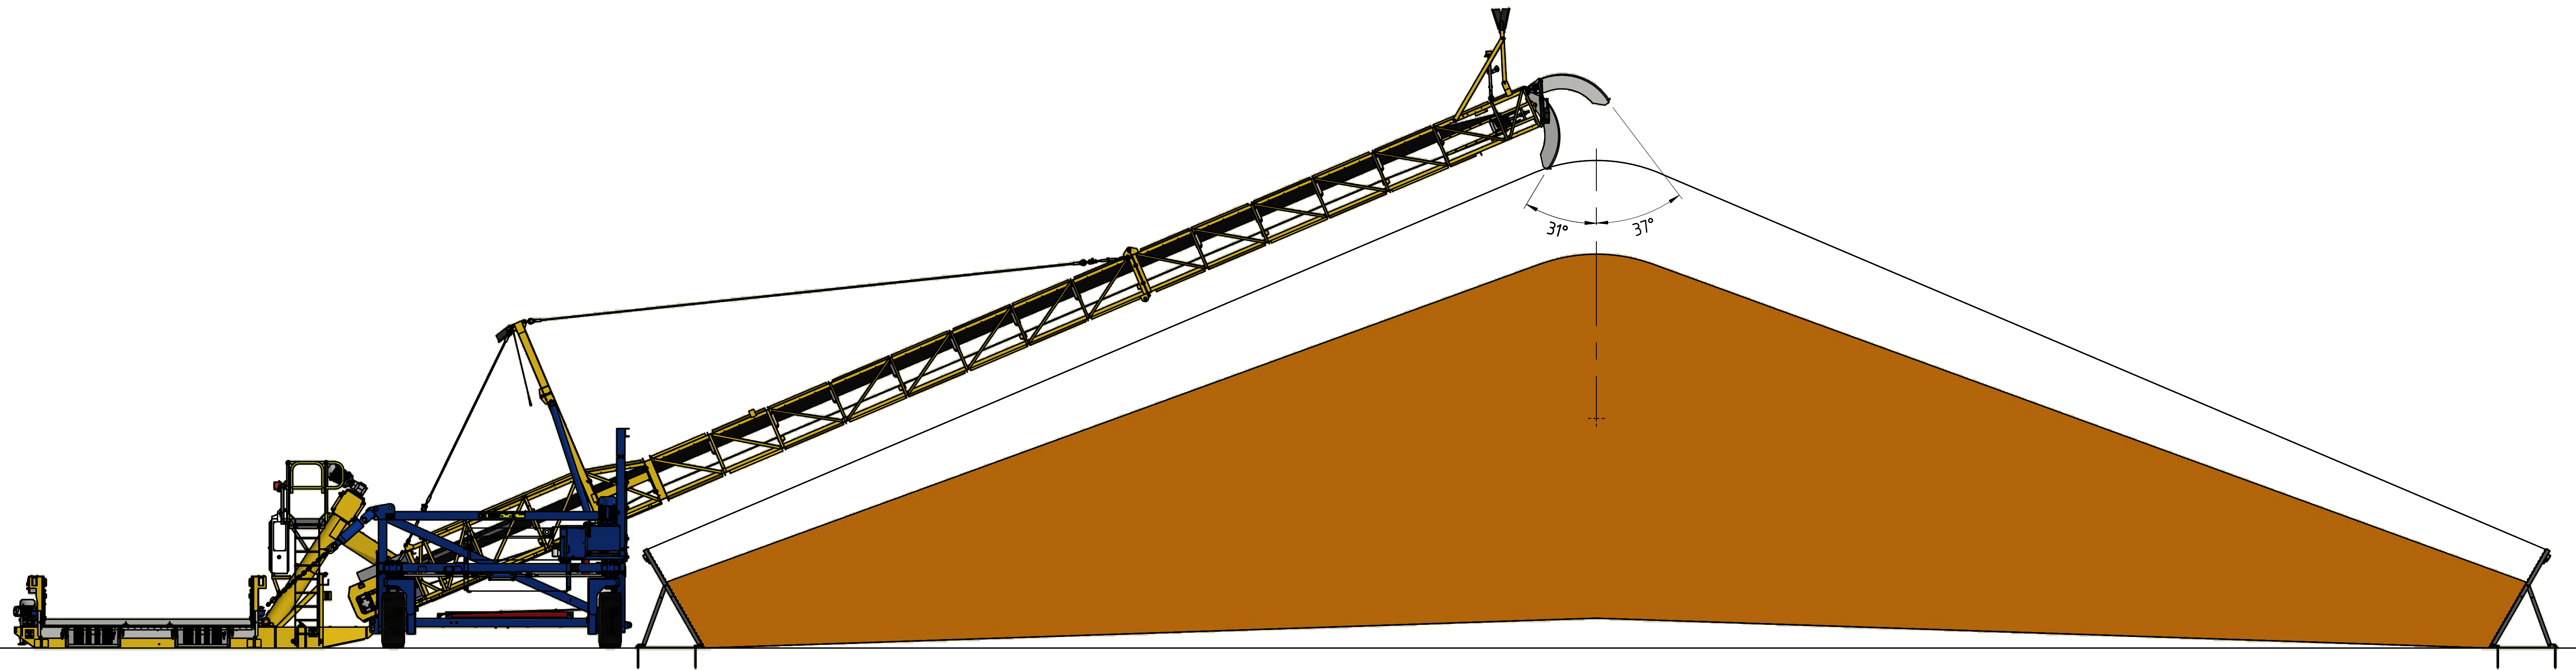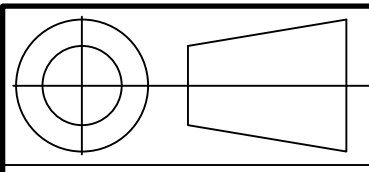

S040-ENG-ME-DGA-0010
GENERAL ARRANGEMENT

COPYRIGHT THIS DRAWING AND THE CONTENTS DEPICTED OR WRITTEN THEREON, WHETHER IN WHOLE OR IN PART, IS THE EXCLUSIVE INTELLECTUAL PROPERTY OF CBH GROUP AND SHOULD NOT BE USED FOR ANY PURPOSE WITHOUT THE EXPRESS WRITTEN APPROVAL OF CBH GROUP.		CBH GROUP HEAD OFFICE 30 DELHI STREET, WEST PERTH W.A 6005 PH (08) 9237 9600 FAX (08) 9322 3942										DRAWN DD 30/08/2018	DRAWING TITLE DOG STACKER BULKHEAD ARRANGEMENT GENERAL ARRANGEMENT	SITE VARIOUS	SIZE A1				
		DO NOT SCALE FROM THIS DRAWING	REF DRG No.	REFERENCE DRAWING TITLE	REV	DATE	REVISIONS	BY	CHK	APP	REV	DATE		REVISIONS	BY	CHK	APP	APPROVED	DATE