


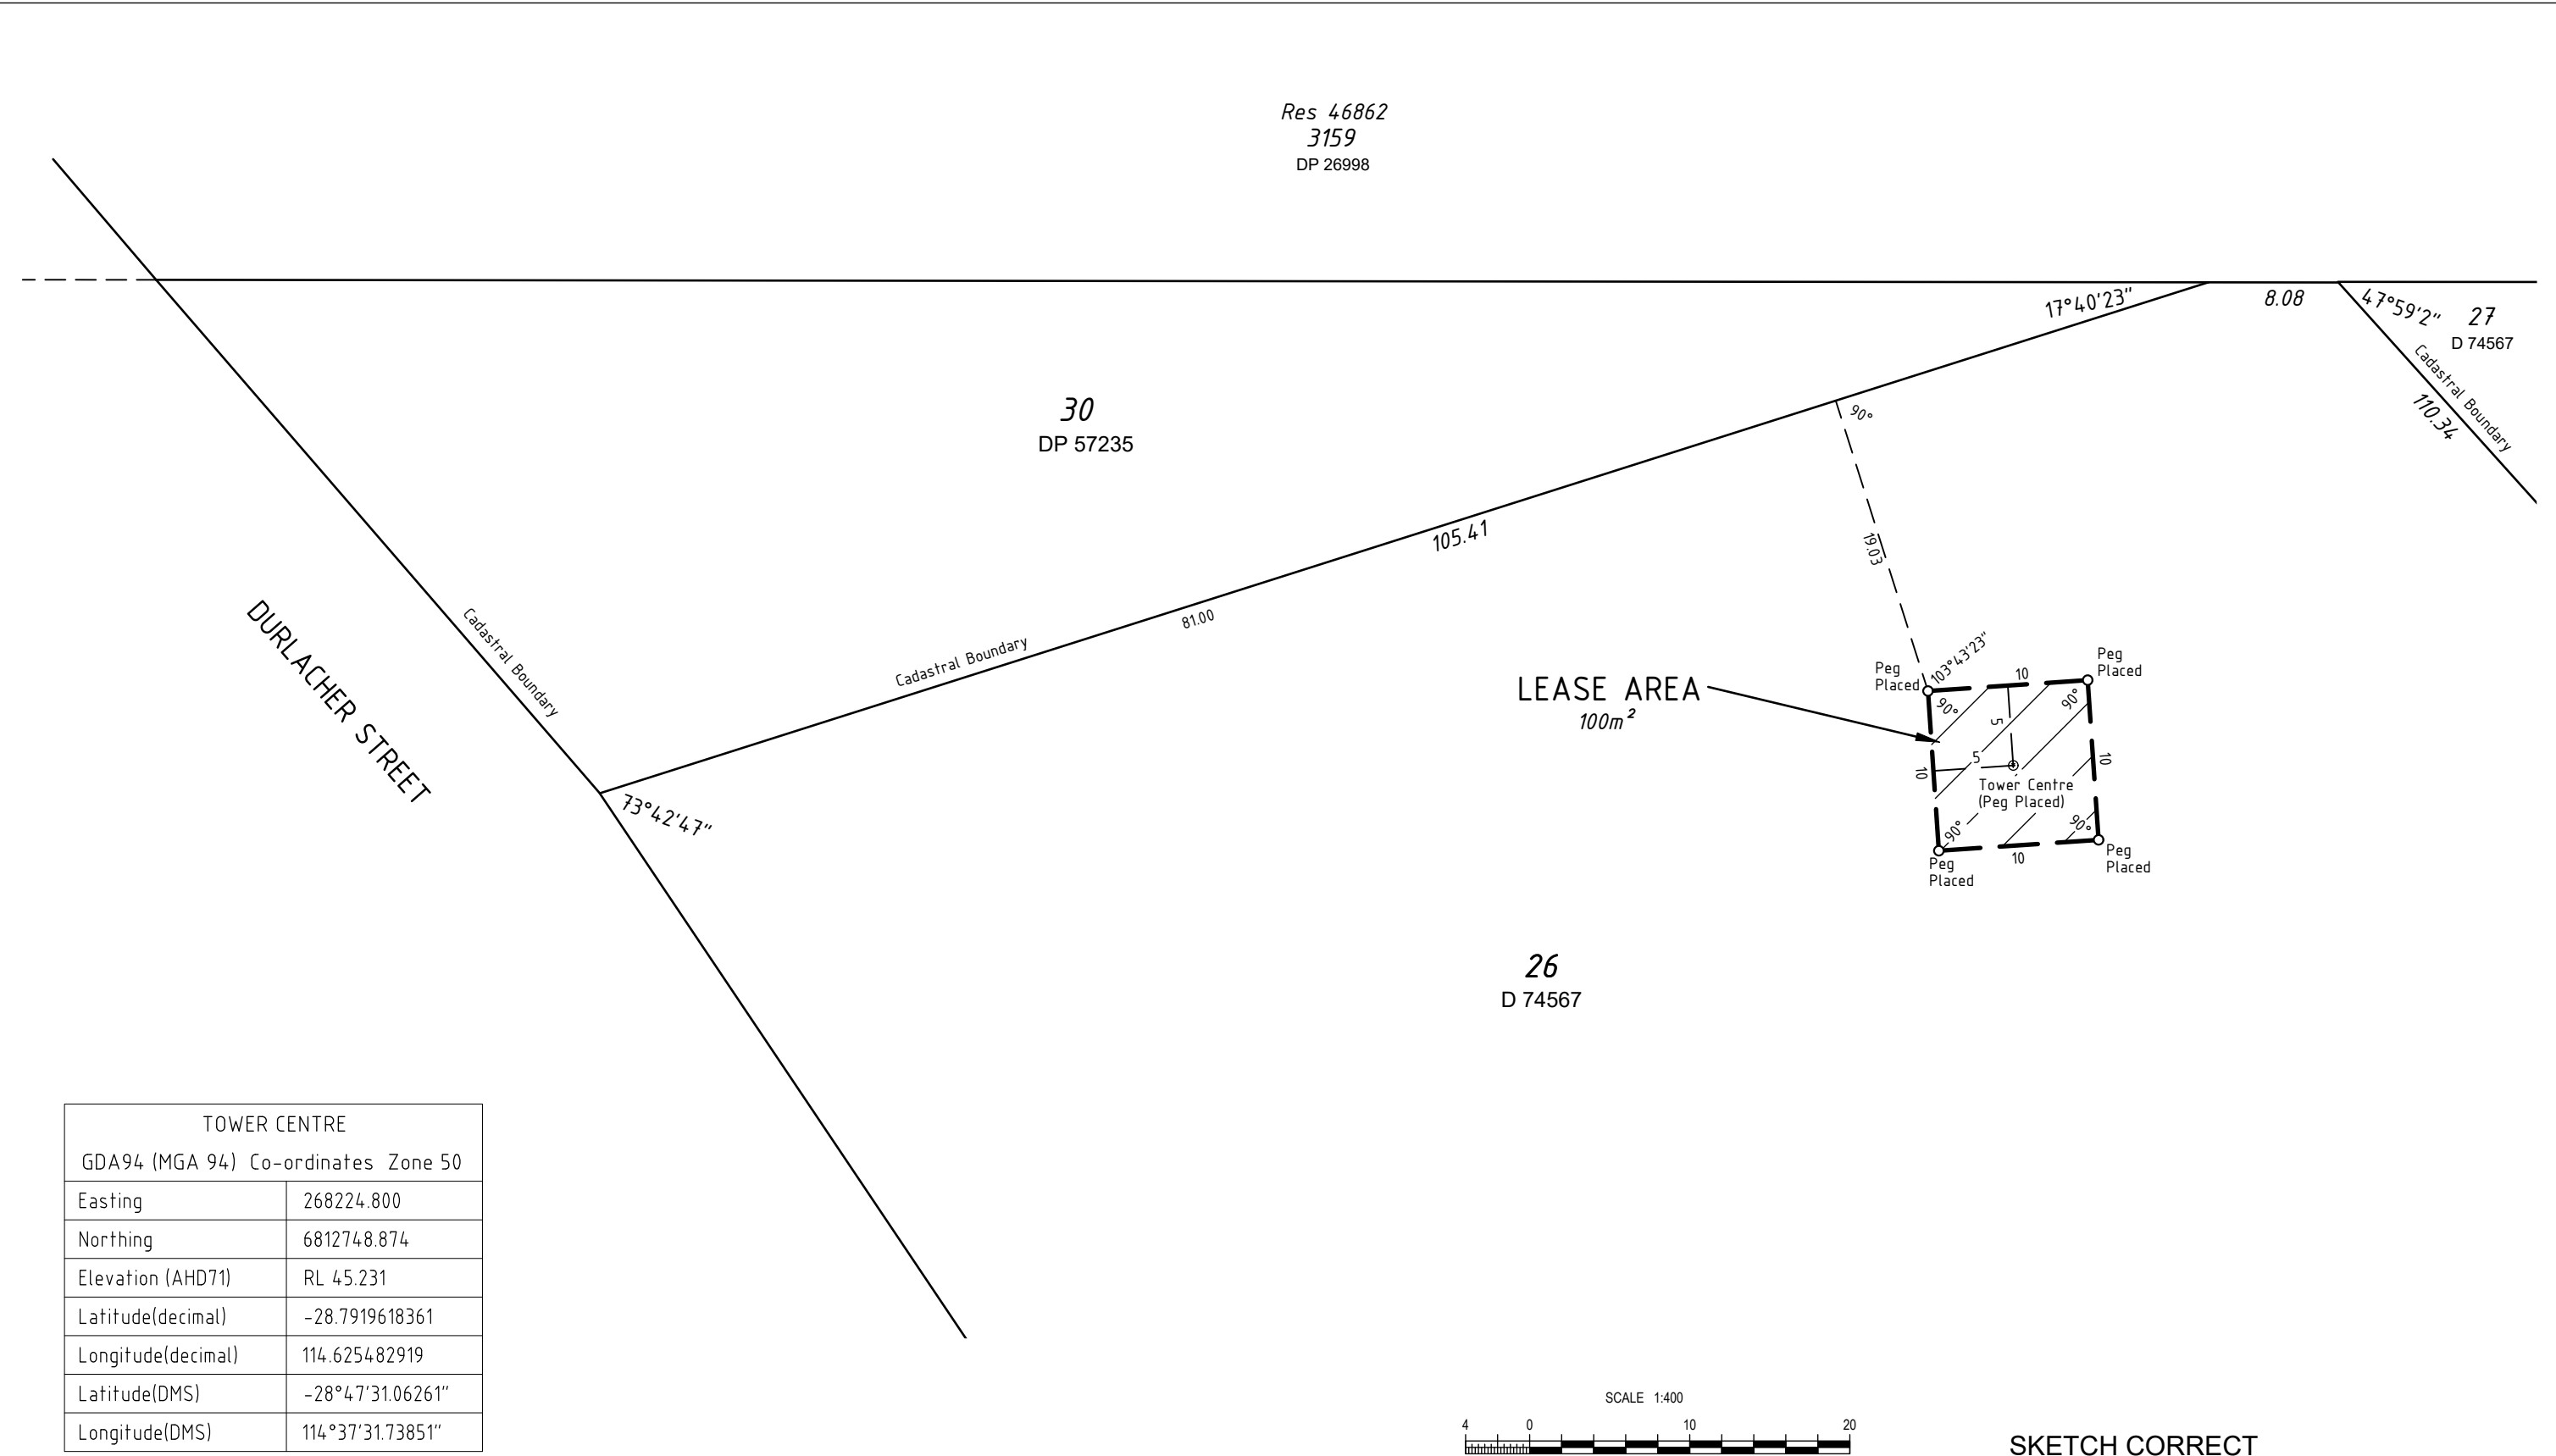

TOWER CENTRE	
GDA94 (MGA 94) Co-ordinates Zone 50	
Easting	268224.800
Northing	6812748.874
Elevation (AHD71)	RL 45.231
Latitude(decimal)	-28.7919618361
Longitude(decimal)	114.625482919
Latitude(DMS)	-28°47'31.06261"
Longitude(DMS)	114°37'31.73851"

00	20/05/25	Approved & Issued	BP	KWT	PJ
Rev.	Date	Description	Surveyor	Drawn	Approved



WESTERN AUSTRALIA
T 08 6241 3333

www.veris.com.au
veris.wa@veris.com.au

Client: Service Stream

Surveyed By: BP

Survey Date: 14/05/2025

Drawn By: KWT

Drawn Date: 20/05/2025

Approved By: PJ

Scale (A3): 1:400

Hor Datum: MGA 94

Vert Datum: AHD_(Based_on_SSM_Geraldton 176 (GN176)_RL_40.950)



Lease Plan

Lot 26 on D 74567

Durlacher Street

Mount Tarcoola

Job No

Item No

Plan No

Rev

637485-10A - 019 - 00

Sheet 1 of 1

