


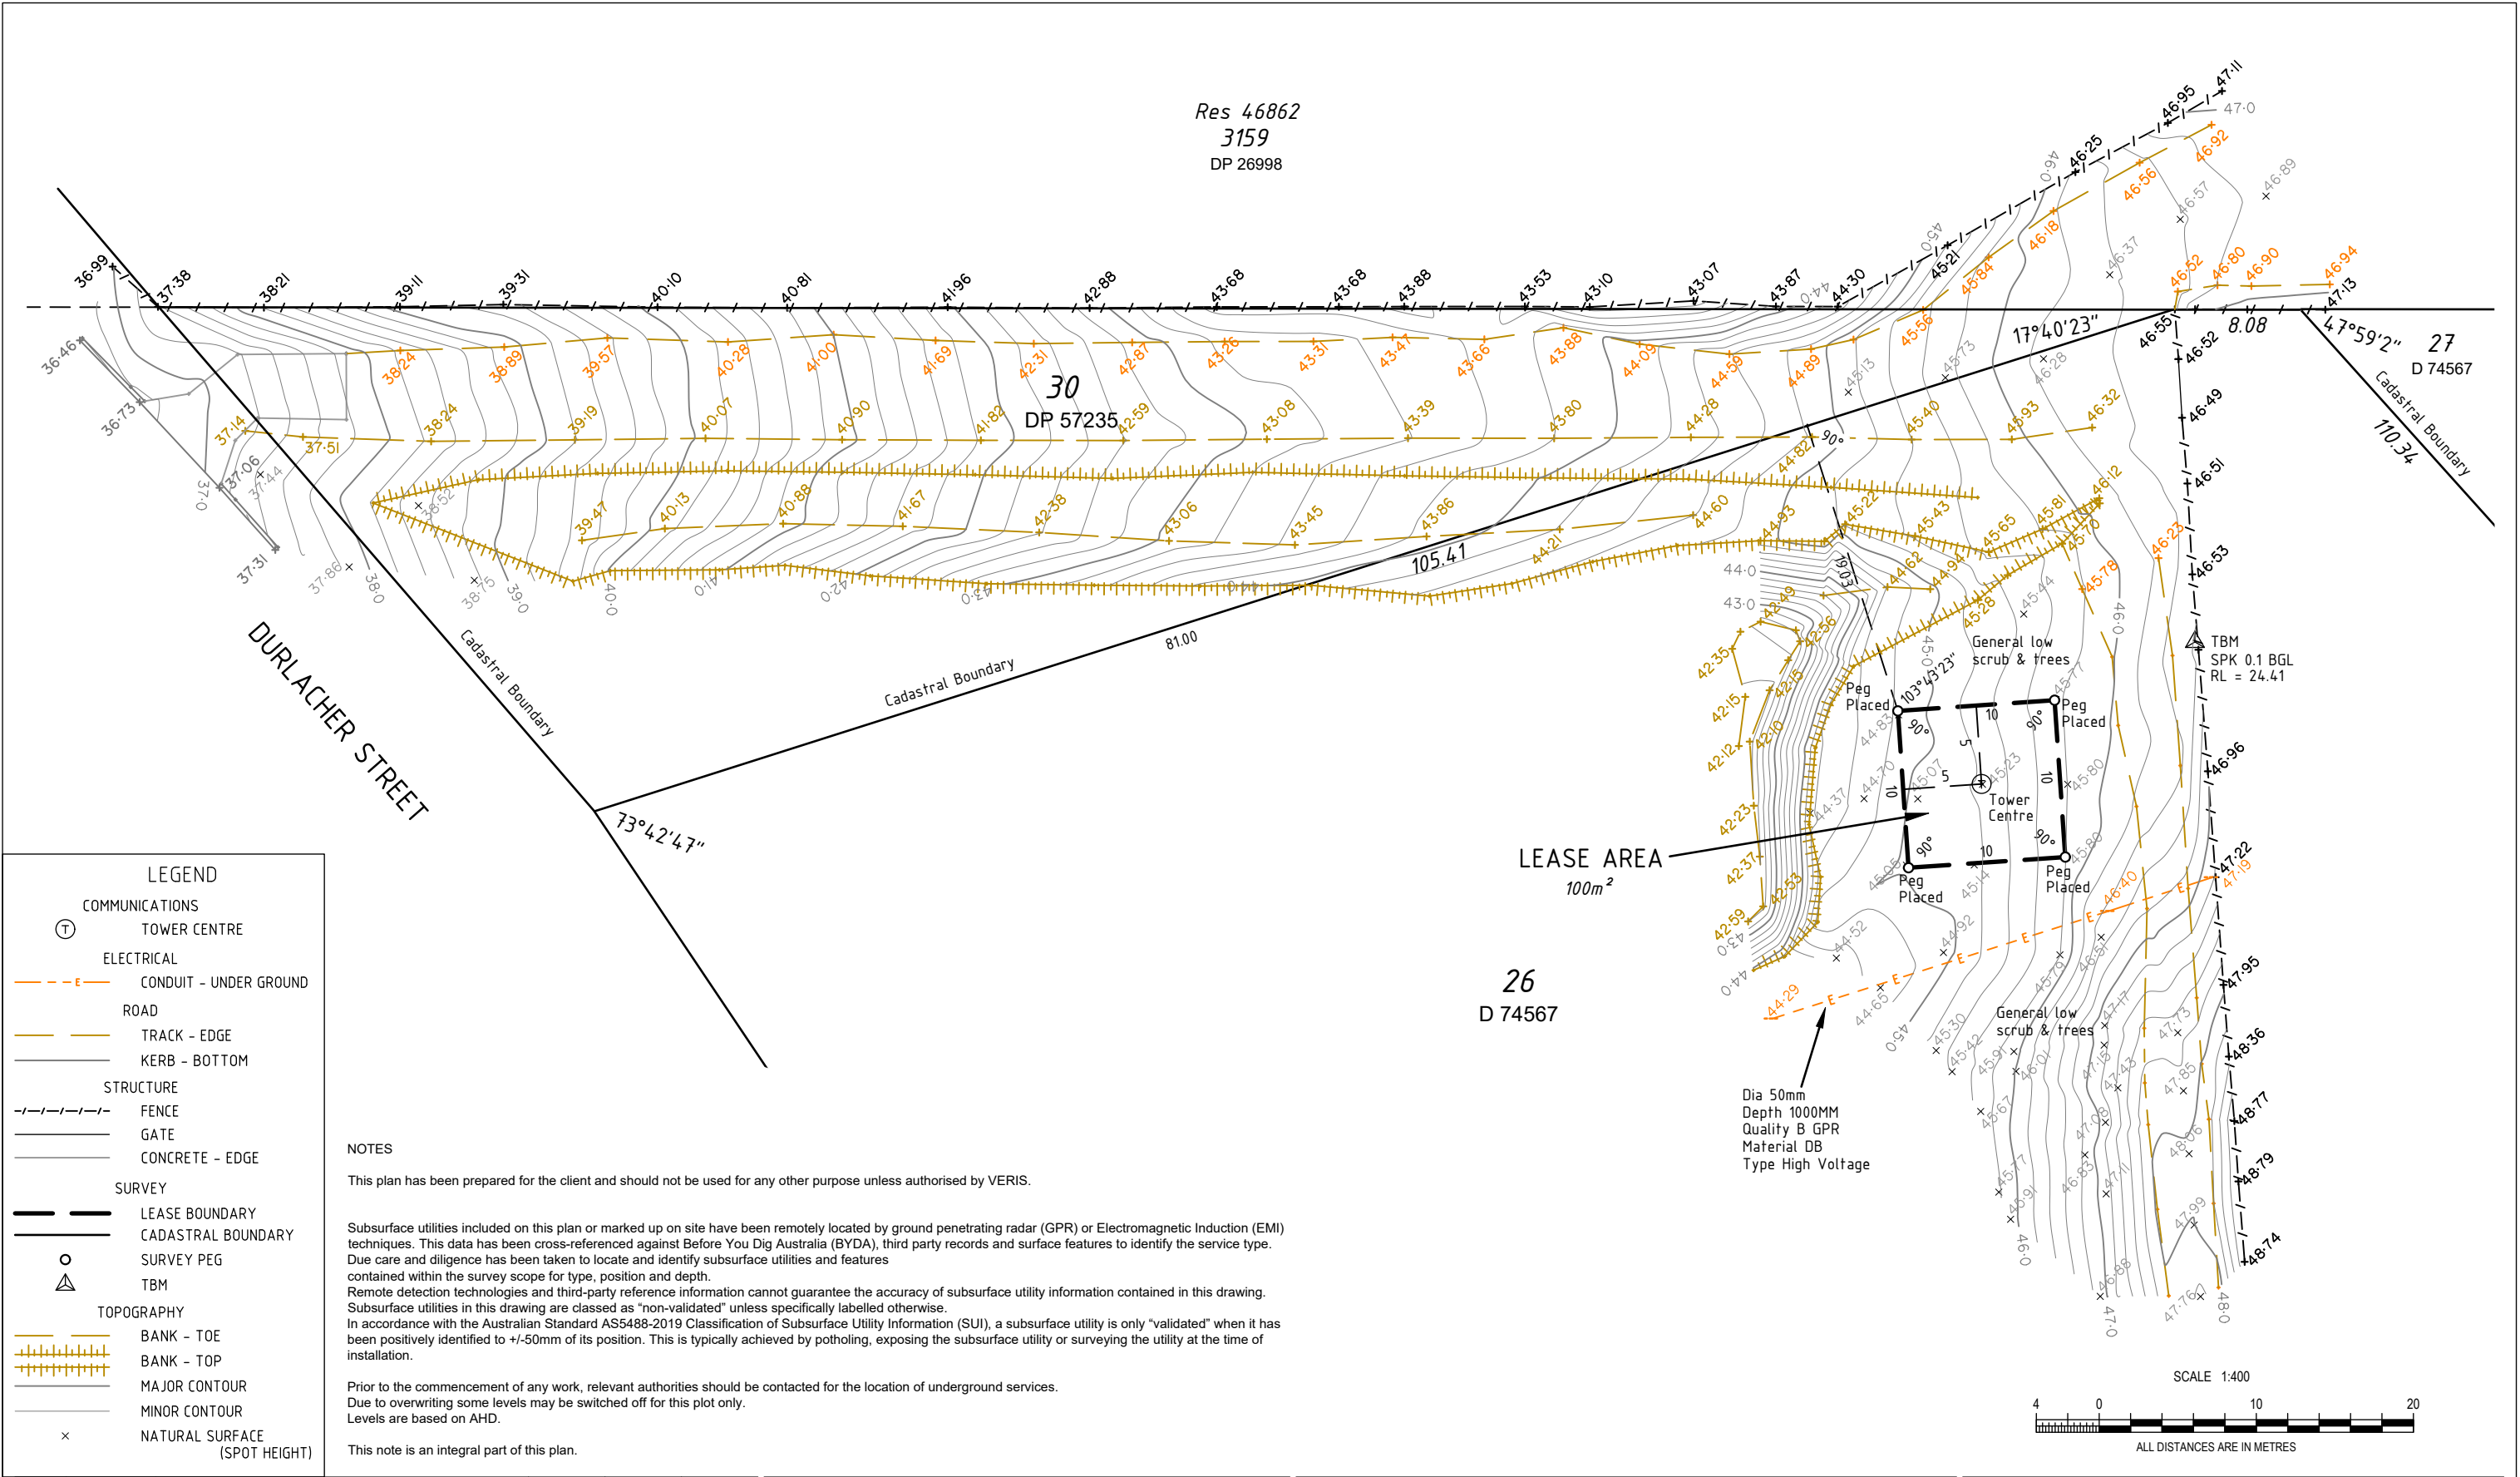

00	20/05/25	Approved & Issued	BP	KWT	PJ
Rev.	Date	Description	Surveyor	Drawn	Approved



WESTERN AUSTRALIA
T 08 6241 3333

www.veris.com.au
veris.wa@veris.com.au

Client: Service Stream

Surveyed By: BP Survey Date: 14/05/2025

Drawn By: KWT Drawn Date: 20/05/2025

Approved By: PJ

Scale (A3): 1:400

Hor Datum: MGA 94

Vert Datum: AHD (Based on SSM Geraldton 176 (GN176) RL 40.950)



Digital Ground Survey

Lot 30 on DP 57235 & Lot 26 on D 74567

Durlacher Street

Mount Tarcoola

Job No 637485-10A Item No -018 Plan No -00 Rev

Sheet 1 of 1

ISO 9001
ISO 14001
ISO 45001
BUREAU VERITAS
Certification

