


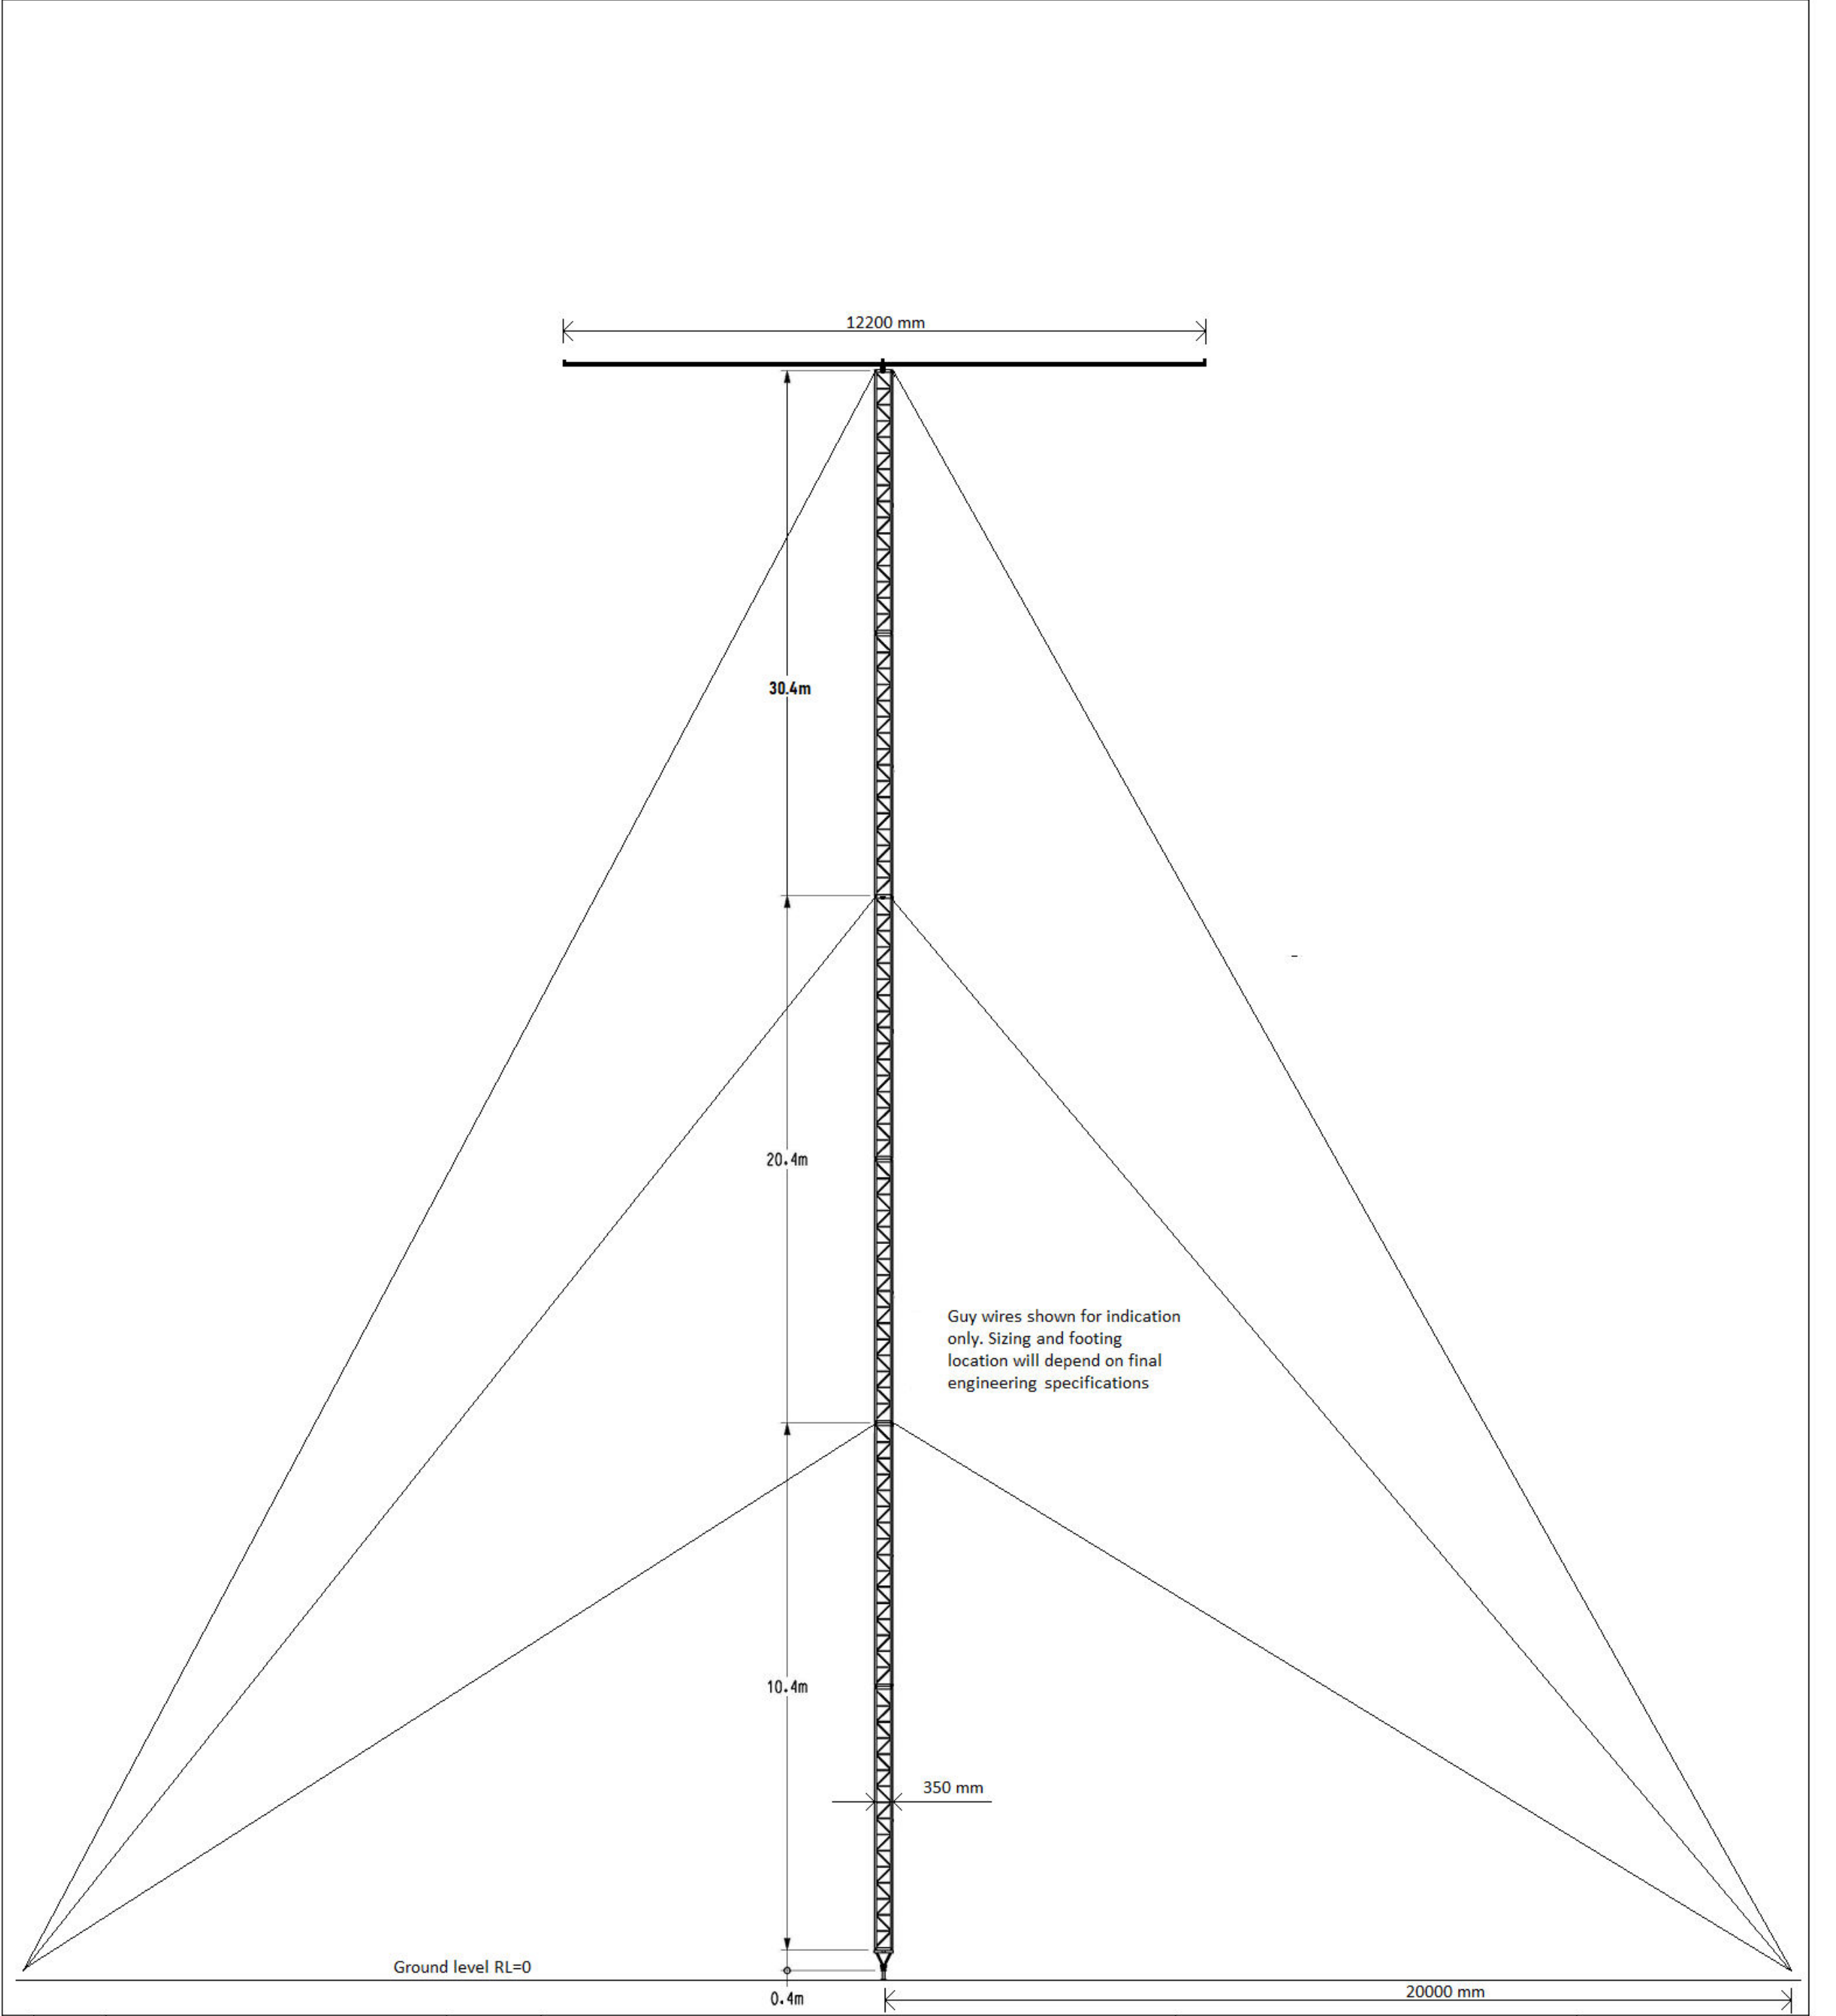

Rev	Date	Revision Details	Name			Property - Lot 2429, 190 Georgina Rd Greenough, WA, 6532	Scale - 100:1
0	28.11.19	Original Drawing				Mast Elevation Plan	