

VER.	AMENDMENT	AUTHORISED BY	DATE
------	-----------	---------------	------

"ISSUED FOR CLEARANCES"

NOTE: SOME DIMENSIONS ARE DERIVED FROM GPS RTK OBSERVATION.

LOT 300 (ROAD CLOSURE) BEING CROWN LAND FOR AMALGAMATION FORMERLY PART MCCARTNEY ROAD.

TYPE FREEHOLD
PURPOSE SUBDIVISION

PLAN OF

LOTS 10 -14 AND ROAD

DISTRICT VICTORIA
TOWNSITE
RDL FILE
LOCAL AUTHORITY CITY OF GREATER GERALDTON
LOCALITY GEORGINA & MINNENOOKA

SSA YES/NO
FORMER TENURE
SEE TABLE

INDEX WALKAWAY (25) S.W.
WALKAWAY (25) N.W.

FIELD BOOK
119815

SCALE: 1:7500 AT A2 SIZE
ALL DISTANCES ARE IN METRES.

SURVEYOR'S CERTIFICATE - Reg 54
I, BRAD LEIGH COLLARD
do hereby certify that this plan is accurate and is a correct representation of the:
(a) survey; and/or
(b) calculations from measurements.
(* apply if applicable)
understand that the purposes of this plan and that it complies with the relevant written laws in relation to which it is lodged.

HTD
SURVEYORS & PLANNERS
HILLE, THOMPSON & DELPOS
PO Box 820, GERALDTON WA 6531
Ph: (08) 9921 3111 Fax: (08) 9921 8072

JOB REF: 477/10/1802

LODGED	TYPE OF VALIDATION	APPROVED BY
DATE	FULL AUDIT	WESTERN AUSTRALIAN PLANNING COMMISSION
FEE PAID	LEGAL COMPONENT	FILE 144320
ASSESS NO.	DCKET PLAN/DIAGRAM	DELEGATED UNDER S.18 P.60 Act 2005
	CERTIFIED CORRECT	DATE
	I.S.C.	
	F.S.C.	

IN ORDER FOR DEALINGS

SUBJECT TO

FOR INSPECTOR OF PLANS & SURVEYS / AUTHORIZED LAND OFFICER DATE



APPROVED

INSPECTOR OF PLANS & SURVEYS / AUTHORIZED LAND OFFICER DATE



DEPOSITED PLAN
74100
(UNLODGED VERSION)

SHEET 1 OF 2
VERSION 1

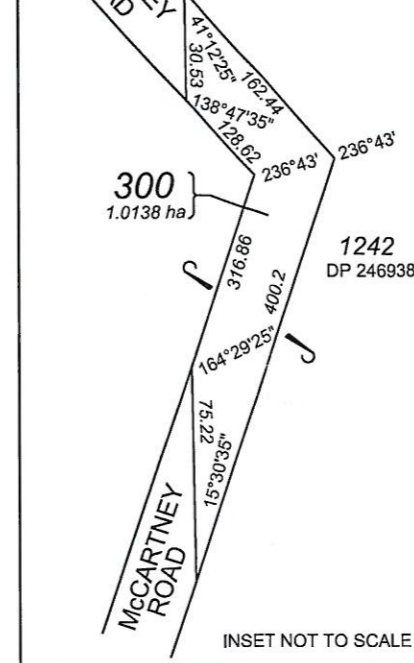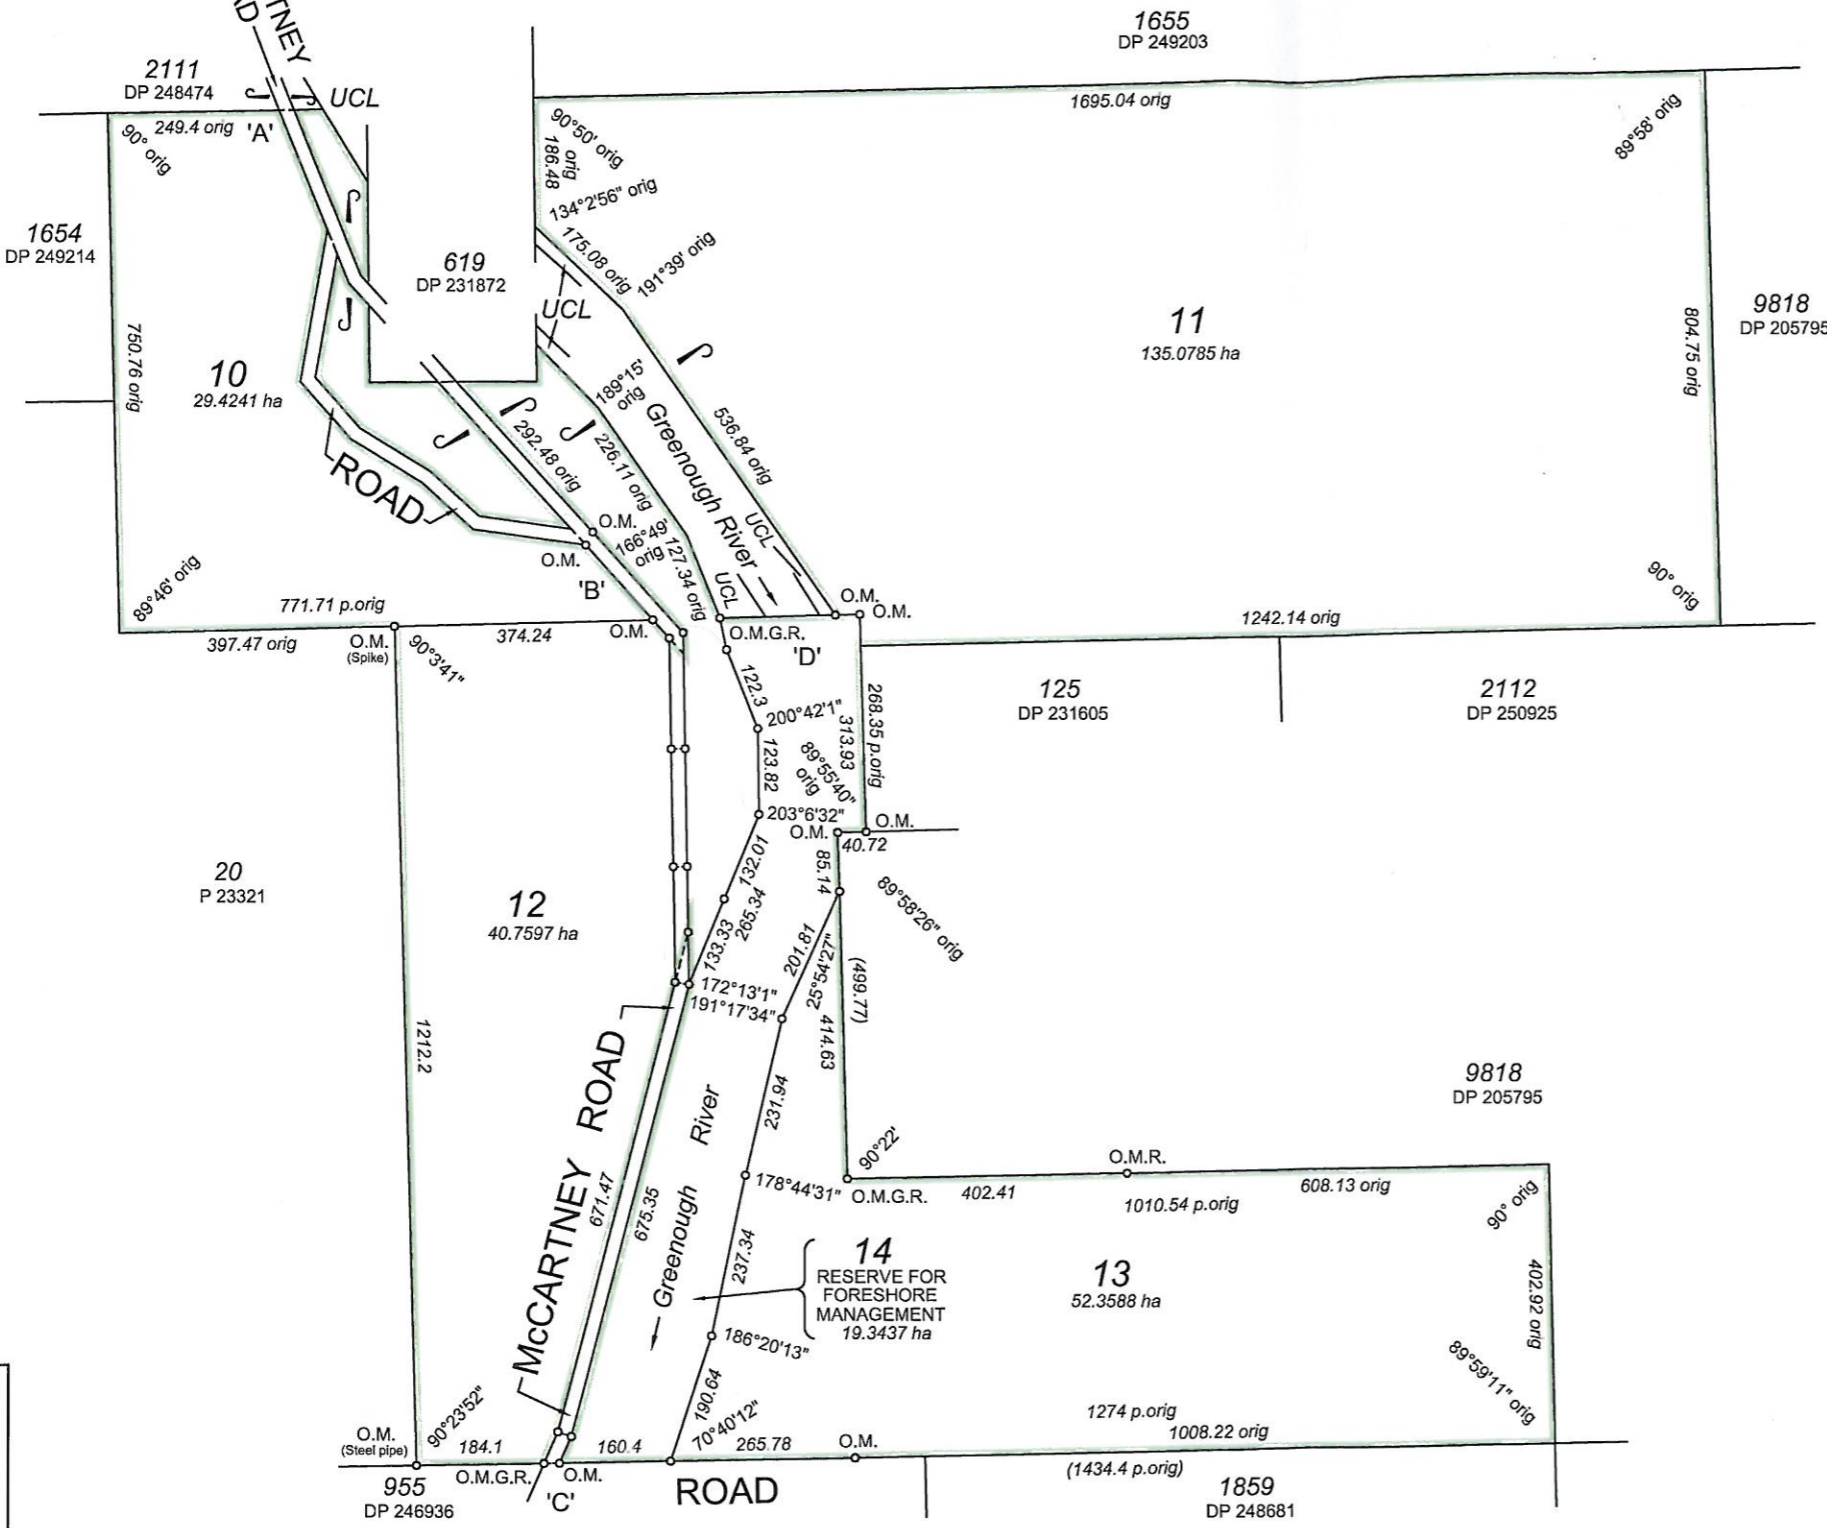


INTERESTS & NOTIFICATIONS

SUBJECT	PURPOSE	STATUTORY REFERENCE	ORIGIN	LAND BURDENED	BENEFIT TO	COMMENTS
LOT 14	RESERVE FOR FORESHORE MANAGEMENT	VESTS IN THE CROWN UNDER SEC 152 OF THE P & D ACT	This Plan			

FORMER TENURE TABLE

LOTS	FORMER PI/TENURE	ON PLAN/DIAGRAM	TITLE
10	PT LOT 2064	DP 248667	1779-859
11	LOT 1875 PT LOT 1242 PT LOT 2064 PT LOT 300	DP 248668 DP 246938 DP 248667 THIS PLAN (INSET)	1687-659 1558-148 1779-859
12	PT LOT 1242	DP 246938	1558-148
13	LOT 2054 PT LOT 1242	DP 247807 DP 246938	1687-657 1558-148
14	PT LOT 1242 PT LOT 300	DP 246938 THIS PLAN (INSET)	1558-148


Whilst all care has been taken in the preparation of this data, this information is provided as a guide only and no responsibility shall be taken for any omissions or errors in this documentation. The accuracy and reliability of this information is not to be used for legal purposes, and is subject to the accuracy of the original survey data and the accuracy of the data provided to the Town Planning Schemat.

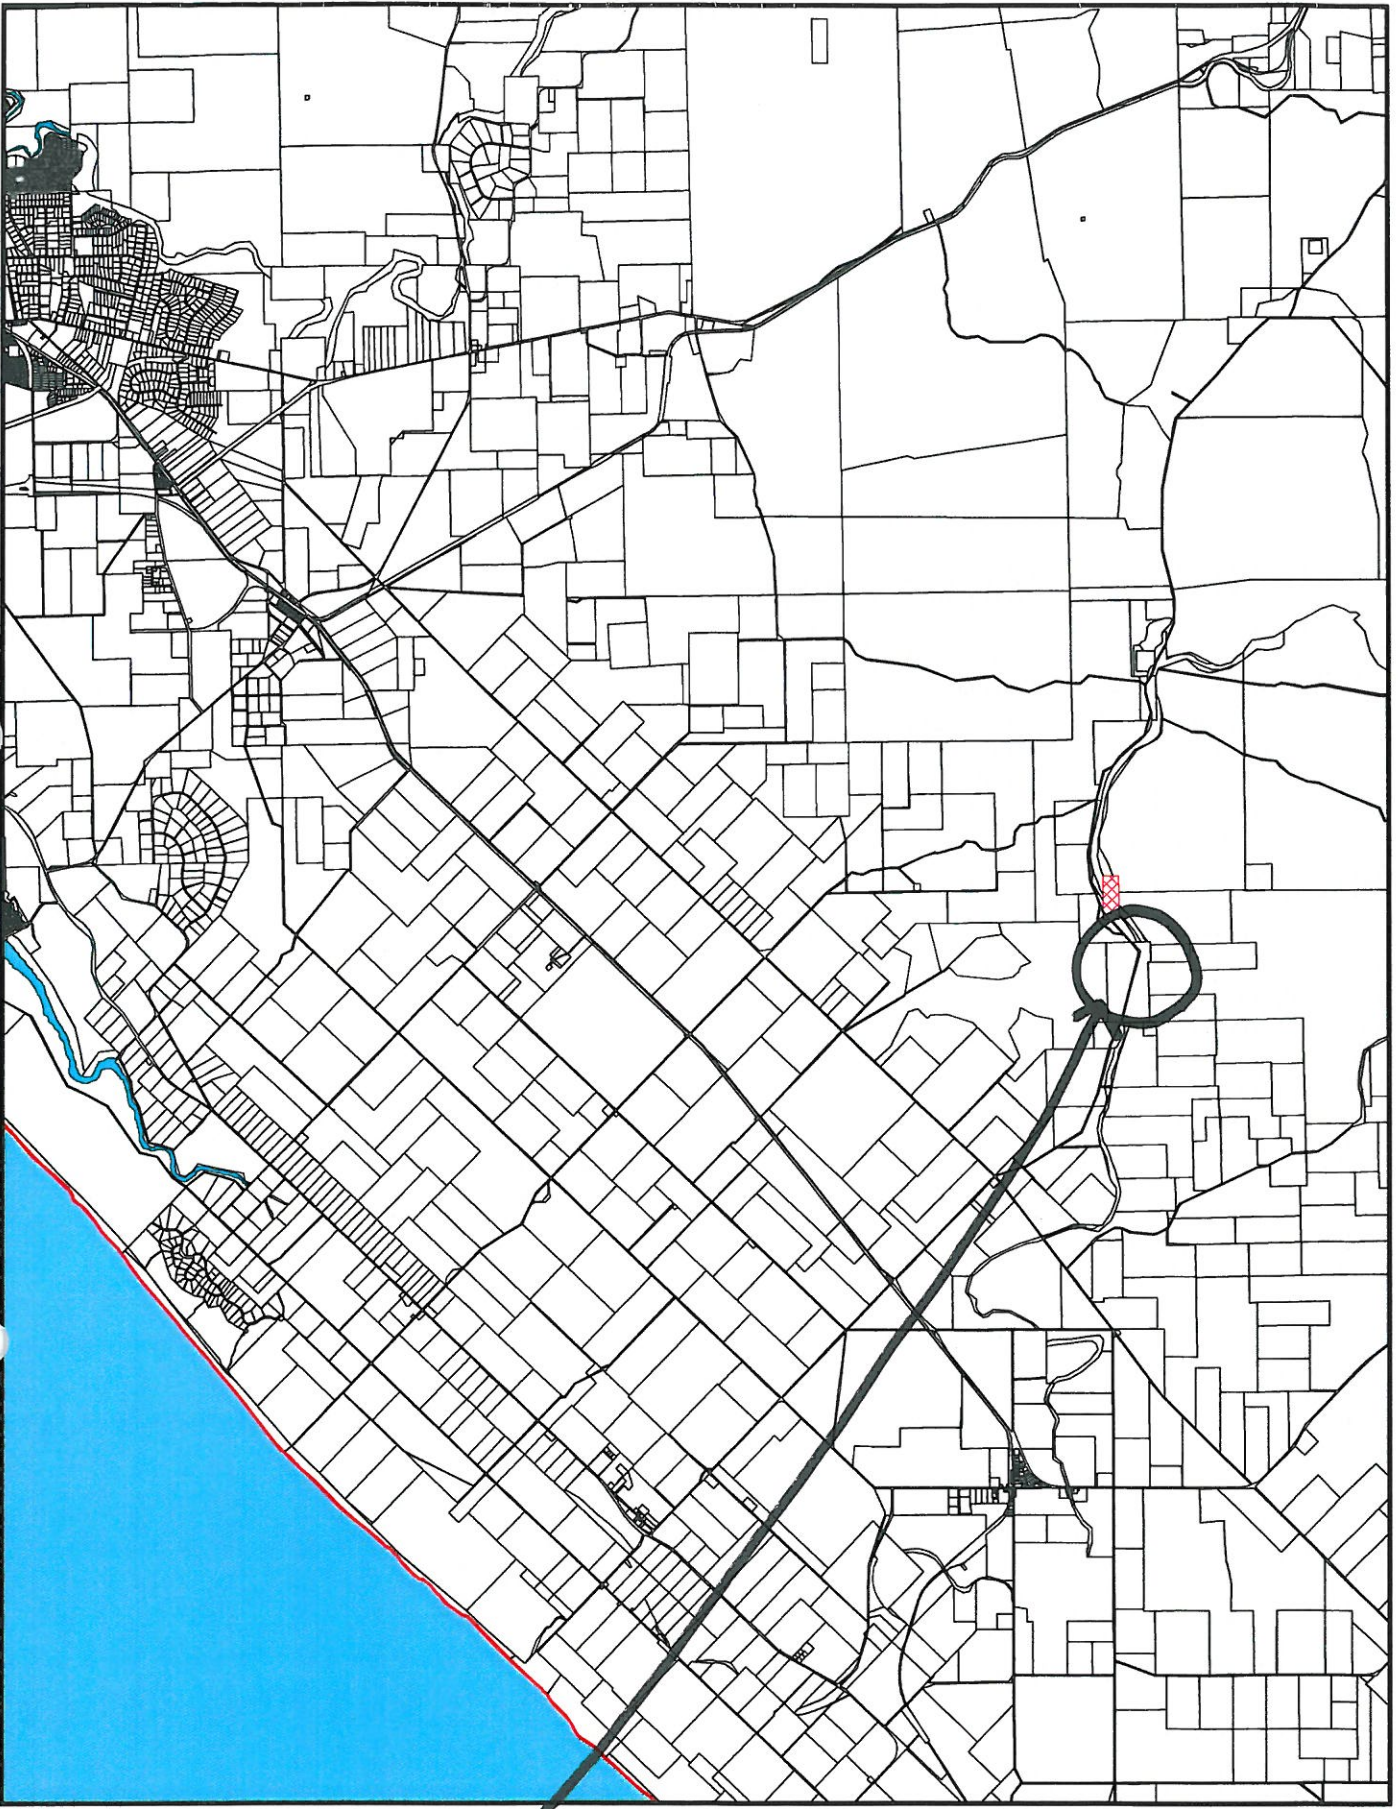


Subject
Land

Operator:	
Department:	
Drawing No:	
Date: 14/04/11	Scale: 1:115300


FOR HEADING SEE SHEET 1
 FOR INTERESTS AND NOTIFICATIONS SEE SHEET 1

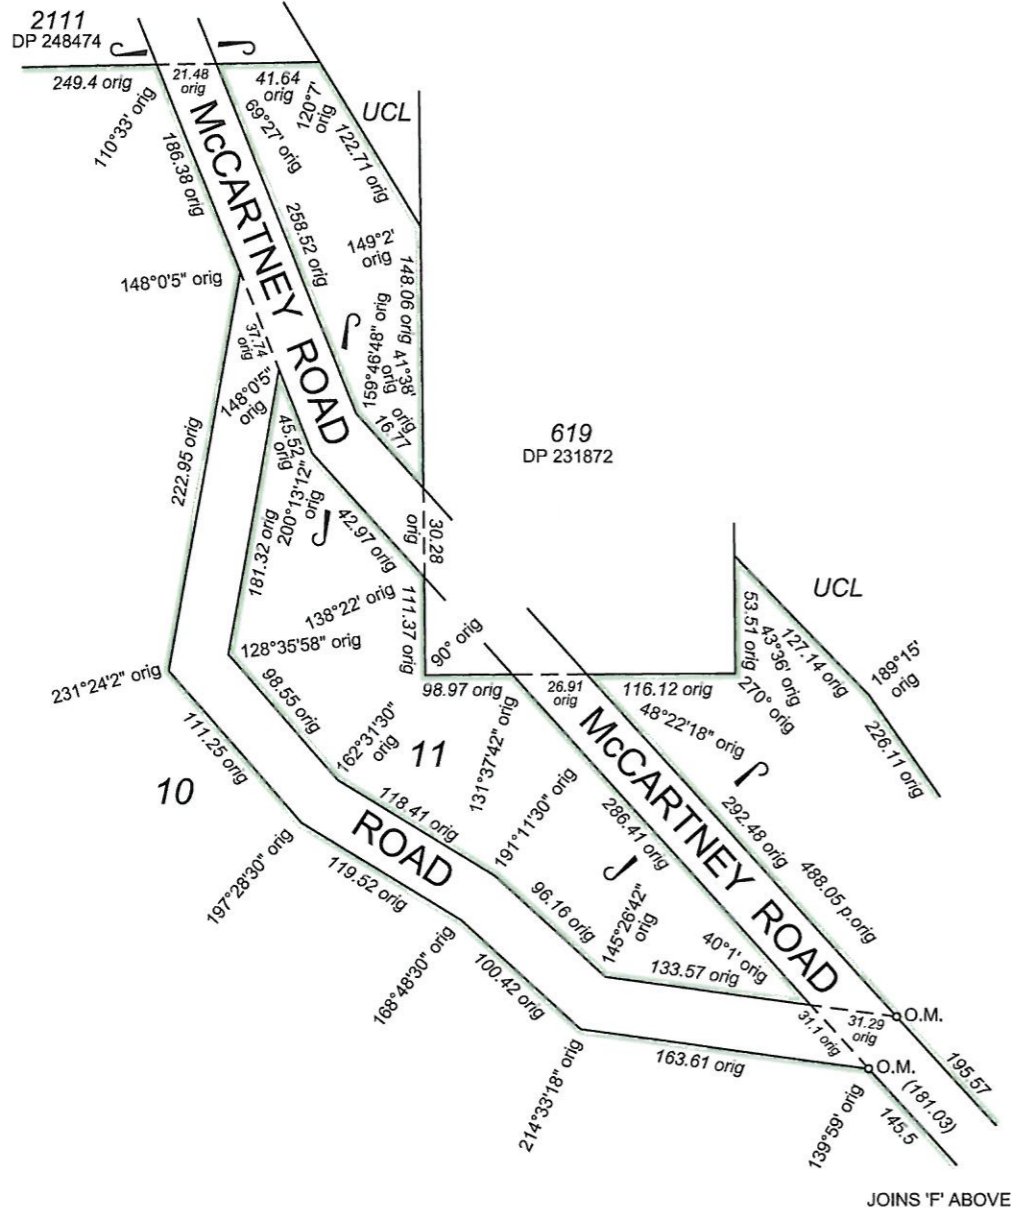

ENLARGEMENT FROM 'A' TO 'B'
 NOT TO SCALE

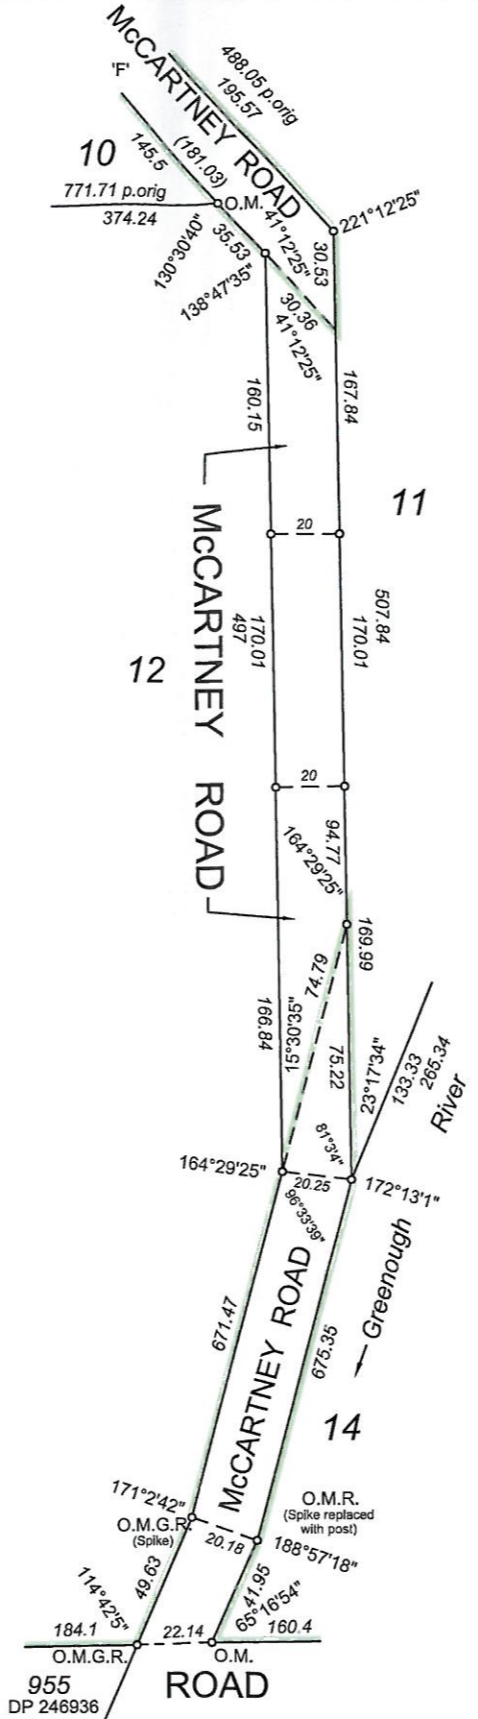

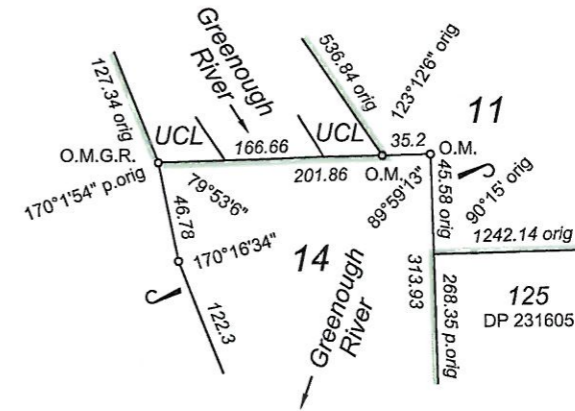

ENLARGEMENT FROM 'B' TO 'C'
 NOT TO SCALE



ENLARGEMENT AT 'D'
 NOT TO SCALE

"ISSUED FOR CLEARANCES"



NOT TO SCALE AT A2 SIZE ALL DISTANCES ARE IN METRES		 Landgate Western Australian Land Information Authority
Licensed Surveyor	Date	
 HTD SURVEYORS & PLANNERS HILLE, THOMPSON & DELFOS		DEPOSITED PLAN <h1>74100</h1> (UNLODGED VERSION)
PO Box 820, GERALDTON WA 6531 Ph: (08) 9921 3111 Fax: (08) 9921 8072 HTD REF: 477/10/1802		
SHEET ... 2 ... OF ... 2 ...	VERSION ... 1 ...	