




Map produced by the City of Greater Geraldton
 W: www.cgg.wa.gov.au E: council@cgg.wa.gov.au

Lot 123 Marine Terrace (Former Lotteries House Site)

Scale: 1:500

Date	03-Oct-16
Department	IS [Engineering - GIS]
Drawing No.	
Operator	RJT
Paper Size	A4

Disclaimer: Whilst all care has been taken in the preparation of this data, this information is provided as a guide only and no responsibility shall be taken for any omissions or errors in this documentation. The accuracy provided is not to be used for legal purposes, but reference made to original documentation, which includes Certificate of Titles, Survey Diagrams and legal versions of the Town Planning Schemes.

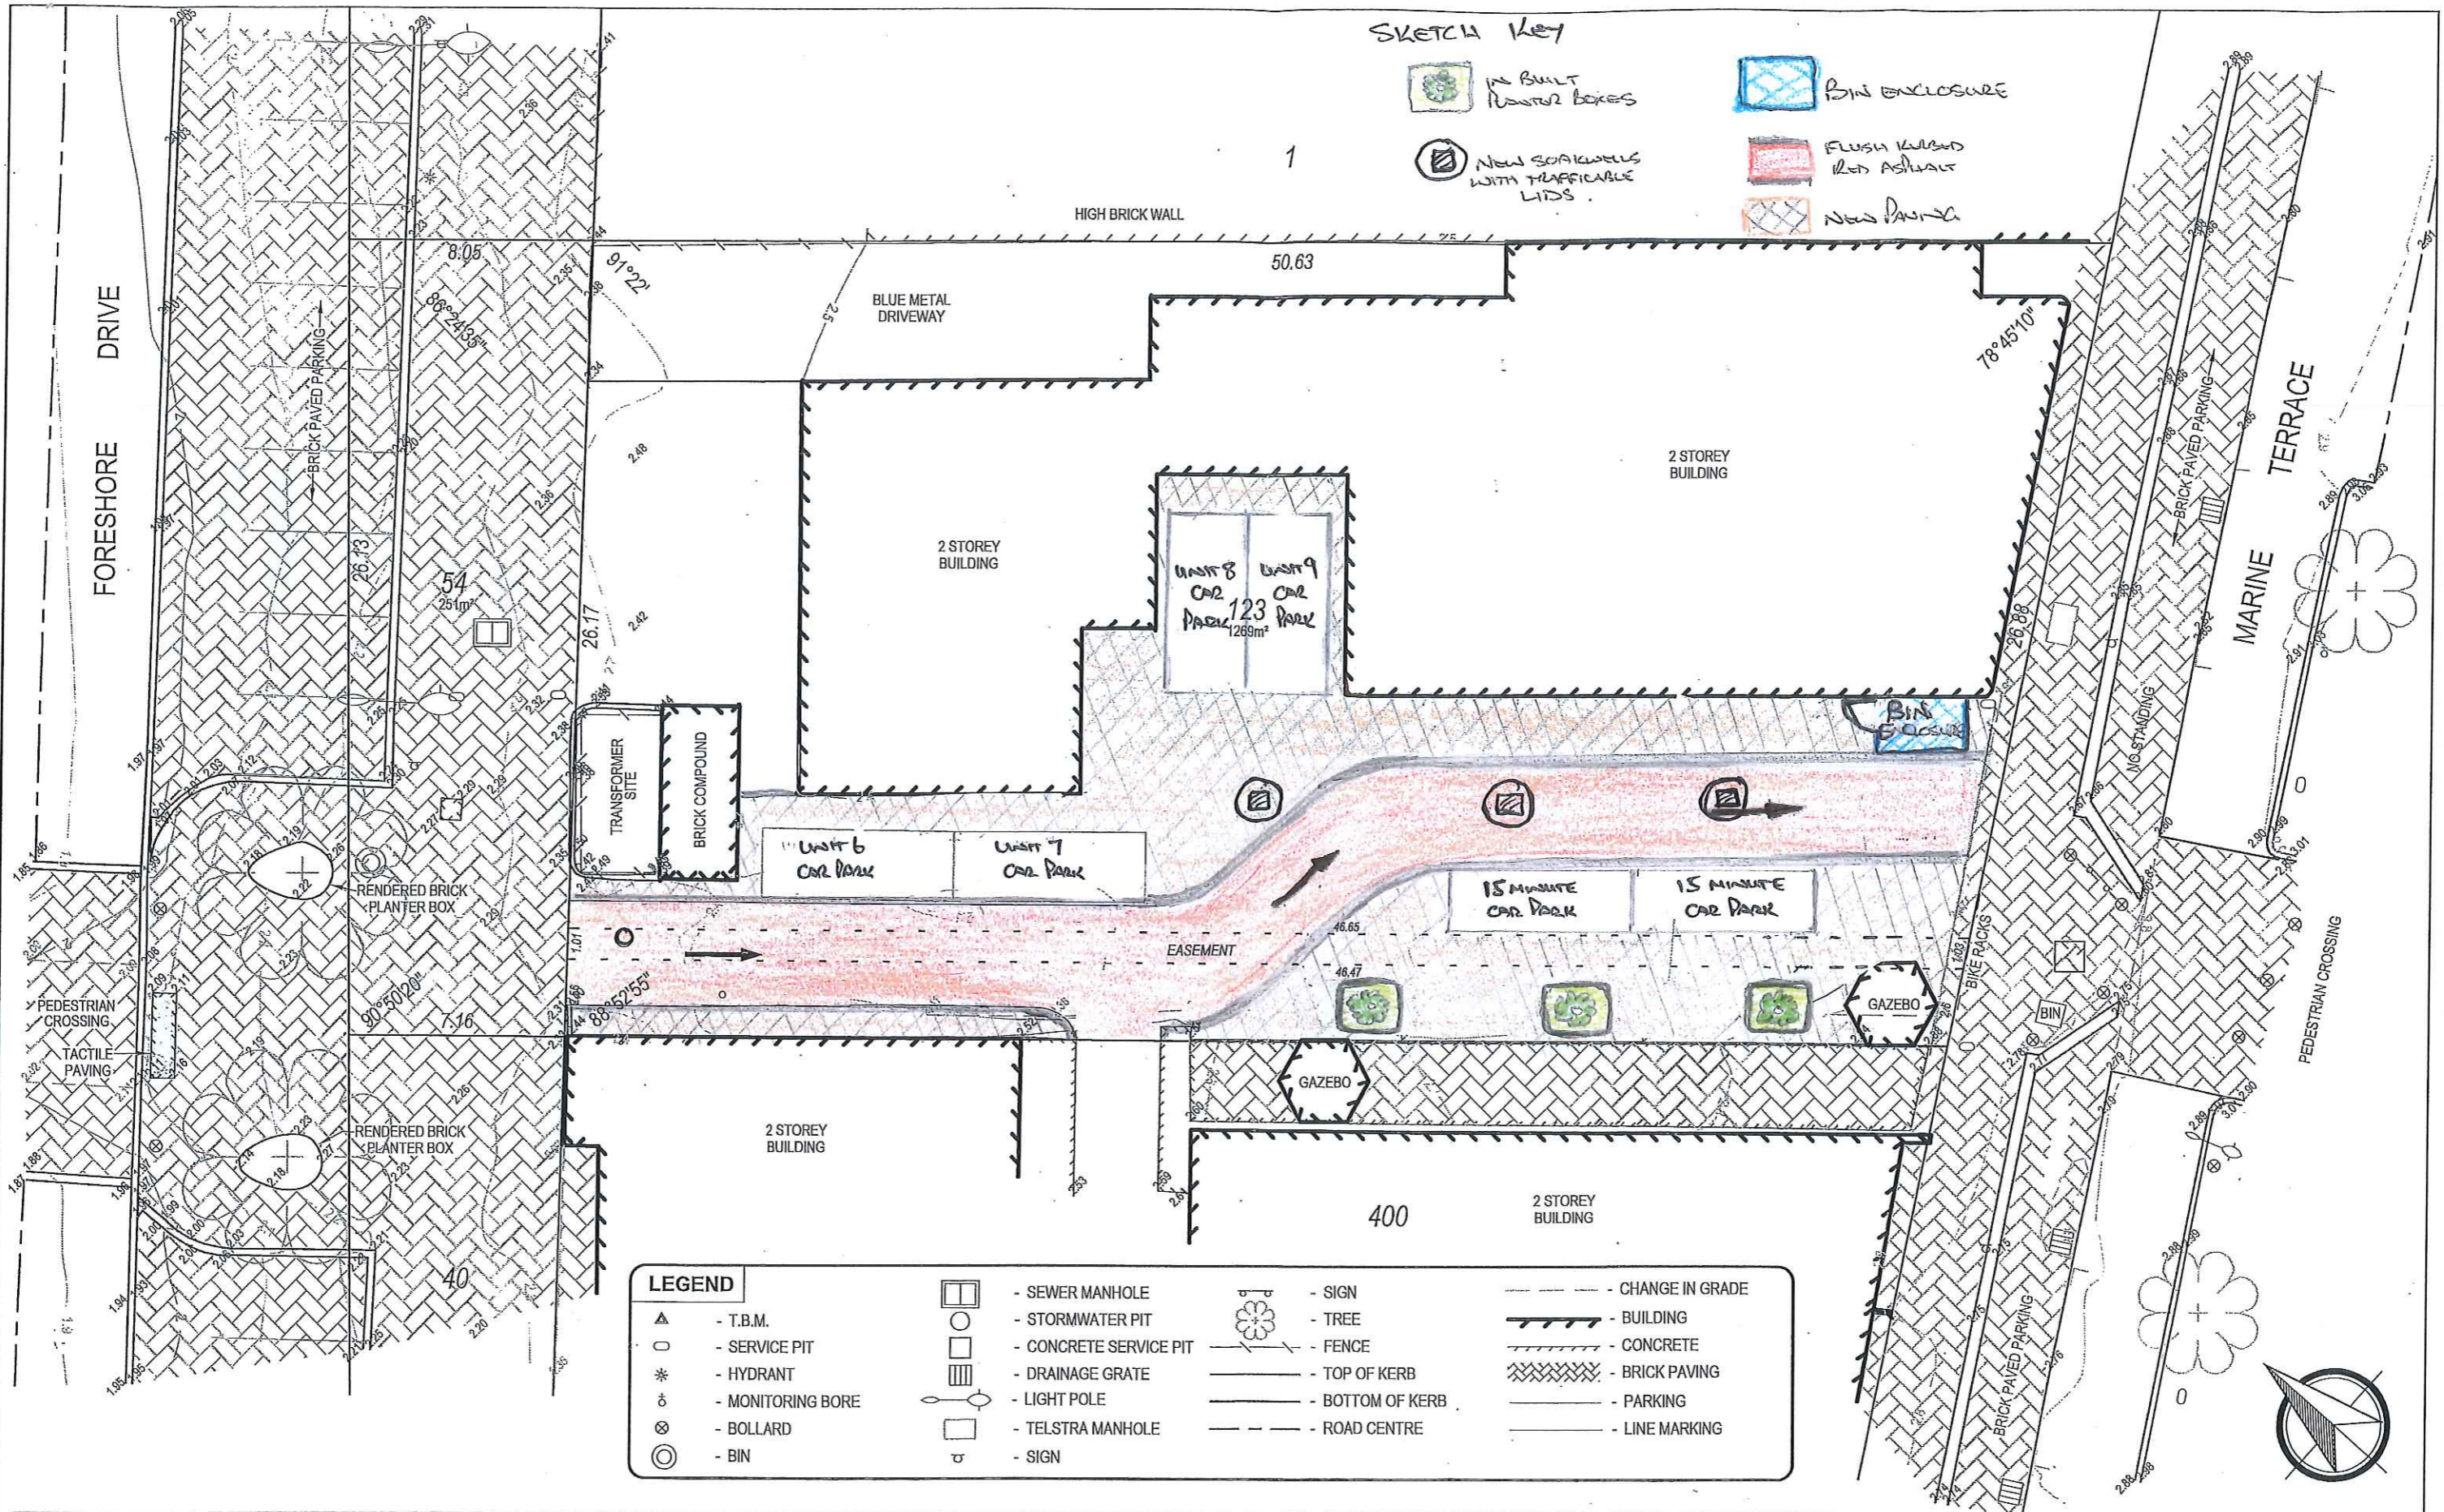

TITLE : CONTOUR & FEATURE SURVEY

BUILDER :

CLIENT : FORESHORE HOLDINGS PTY LTD

AUTHORITY : CITY OF GREATER GERALDTON

LOCATION : LOT 123 MARINE TERRACE, GERALDTON

NOTES :
 BOUNDARY & PEG POSITIONS NOT GUARANTEED
 SOIL TYPE INDICATIVE ONLY - NOT SUBSTITUTE FOR GEOTECHNICAL REPORT
 SEE CERTIFICATE OF TITLE FOR ANY ENCUMBRANCES AND FURTHER INFORMATION
 SURVEY LOCATES VISIBLE SERVICES ONLY - RING 'DIAL BEFORE YOU DIG' FOR UNDERGROUND SERVICE INFORMATION (1100)
 POSITION OF UNDERGROUND SERVICES INTERPRETED FROM 'DIAL BEFORE YOU DIG' SPATIAL DATABASE AND IS NOT GUARANTEED

SCALE :
 1:200 @ A3

DIAGRAM : 4161

VOLUME/FOLIO : 1276-78

Quantum SURVEYS

P (08) 9965 0077
 F (08) 9965 0088
 PO Box 695
 Geraldton WA 6531
 info@quantumsurveys.com.au
 quantumsurveys.com.au

SITE DETAILS :

Drainage - GOOD
 Electrical - UNDERGROUND
 Footpath - YES
 Gas - YES
 Kerb - SEE PLAN
 Road - SEE PLAN
 Sewer - YES
 Telecom - YES
 Water - YES

DRAWN BY : D.WELSH

DATE : 24/06/2016

DATUM : AHD

DRAWING No. :
 16204FS01