


AMENDMENTS TABLE (PLAN GRAPHICS ONLY)			
VER.	AMENDMENT	AUTHORISED BY	DATE
3	DPLH REQUESTED CHANGES - REPLACEMENT PLAN	B.L. COLLARD	23/12/21

SEE SURVEY SHEET(S) FOR SURVEY INFORMATION

LOT 305 SUBJECT TO SURVEY
NOT FOR ALIENATION PURPOSES

DRAFT
DATE: 23/12/2021

DCS530B - ATTACHMENT - Draft Deposited Plan 404989

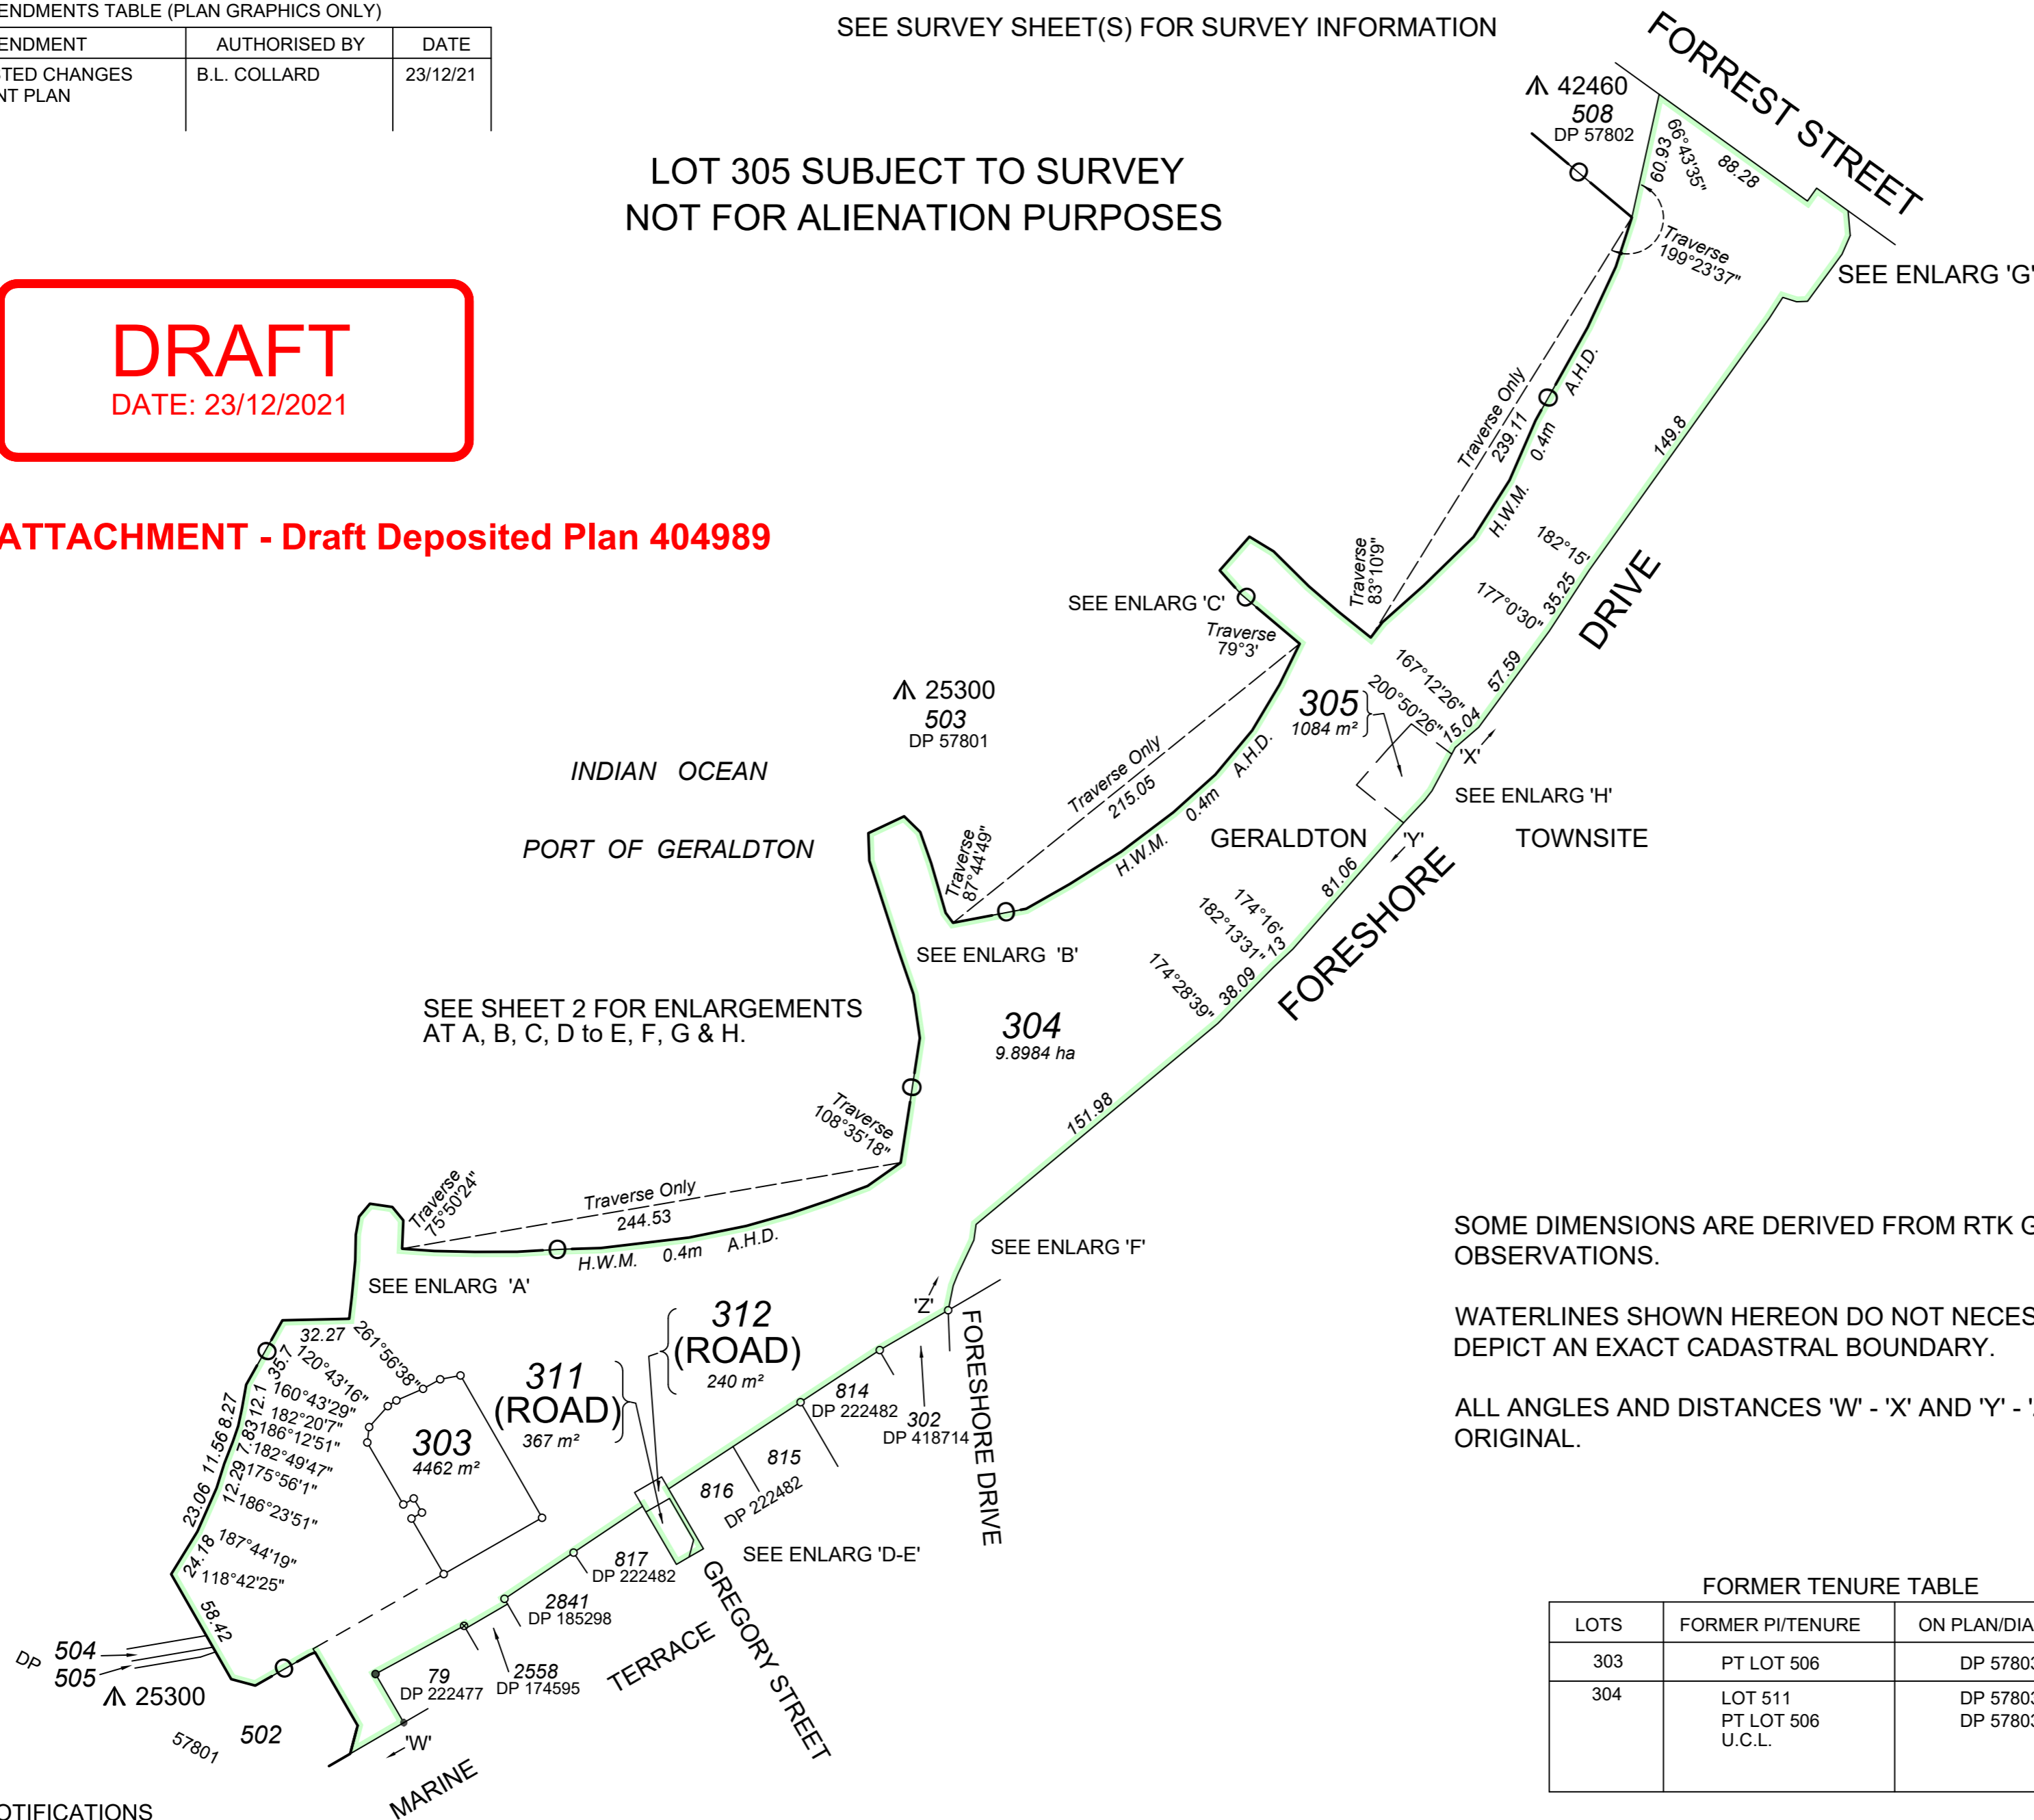

SEE SHEET 2 FOR ENLARGEMENTS
AT A, B, C, D to E, F, G & H.

SOME DIMENSIONS ARE DERIVED FROM RTK GPS
OBSERVATIONS.

WATERLINES SHOWN HEREON DO NOT NECESSARILY
DEPICT AN EXACT CADASTRAL BOUNDARY.

ALL ANGLES AND DISTANCES 'W' - 'X' AND 'Y' - 'Z' ARE
ORIGINAL.

FORMER TENURE TABLE

LOTS	FORMER PI/TENURE	ON PLAN/DIAGRAM	TITLE
303	PT LOT 506	DP 57803	L/R 3157-237
304	LOT 511 PT LOT 506 U.C.L.	DP 57803 DP 57803	L/R 3157-238 L/R 3157-237

INTERESTS & NOTIFICATIONS

SUBJECT	PURPOSE	STATUTORY REFERENCE	ORIGIN	LAND BURDENED	BENEFIT TO	COMMENTS

SCALE: 1:2500
AT A2 SIZE
ALL DISTANCES
ARE IN METRES

HELD BY LANDGATE IN DIGITAL FORMAT ONLY

HTD REF: 484-21-1521



PO Box 820, GERALDTON WA 6531
Ph: (08) 9921 3111 Fax: (08) 9921 8072

TYPE CROWN S.S.A. YES/NO

PURPOSE SUBDIVISION

PLAN OF
**LOTS 303 - 305
AND DEDICATED ROAD
(LOTS 311 & 312)**

FORMER TENURE SEE TABLE

LOCAL AUTHORITY
CITY OF GREATER GERALDTON

LOCALITY
GERALDTON

D.P.I. FILE 00756-1898

FIELD RECORD FB 129449

SURVEYOR'S CERTIFICATE - REG 54
I, BRAD LEIGH COLLARD
hereby certify that this plan is accurate and is a correct
representation of the -
(a) *survey; and/or
(b) *calculations from measurements recorded in the field
records,
[* delete if inapplicable]
undertaken for the purposes of this plan and that it
complies with the relevant written law(s) in relation to
which it is lodged.

LICENSED SURVEYOR DATE

LOGGED

DATE FEE PAID

I.S.C.

EXAMINED

DATE

WESTERN AUSTRALIAN PLANNING COMMISSION
FILE

EXEMPT FROM WAPC APPROVAL

Delegated under S.16 P & D Act 2005

IN ORDER FOR DEALINGS
SUBJECT TO

INSPECTOR OF PLANS AND SURVEYS


APPROVED REG 26A(4)

INSPECTOR OF PLANS AND SURVEYS
(S. 18 Licensed Surveyors Act 1909)




**DEPOSITED PLAN
404989**
SHEET 1 OF 2 SHEETS
PLUS SURVEY SHEET
VERSION 3

FOR HEADING SEE SHEET 1
 FOR INTERESTS AND NOTIFICATIONS SEE SHEET 1
 SEE SURVEY SHEET(S) FOR SURVEY INFORMATION

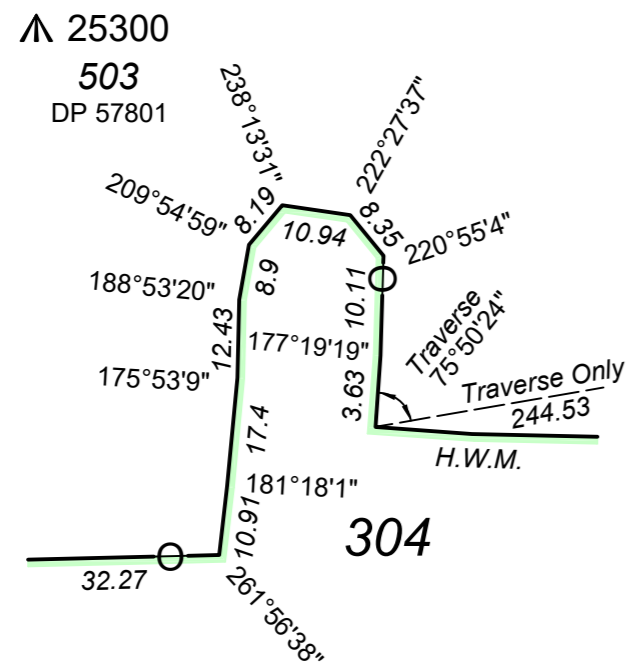



ENLARGEMENT AT 'A'
 NOT TO SCALE

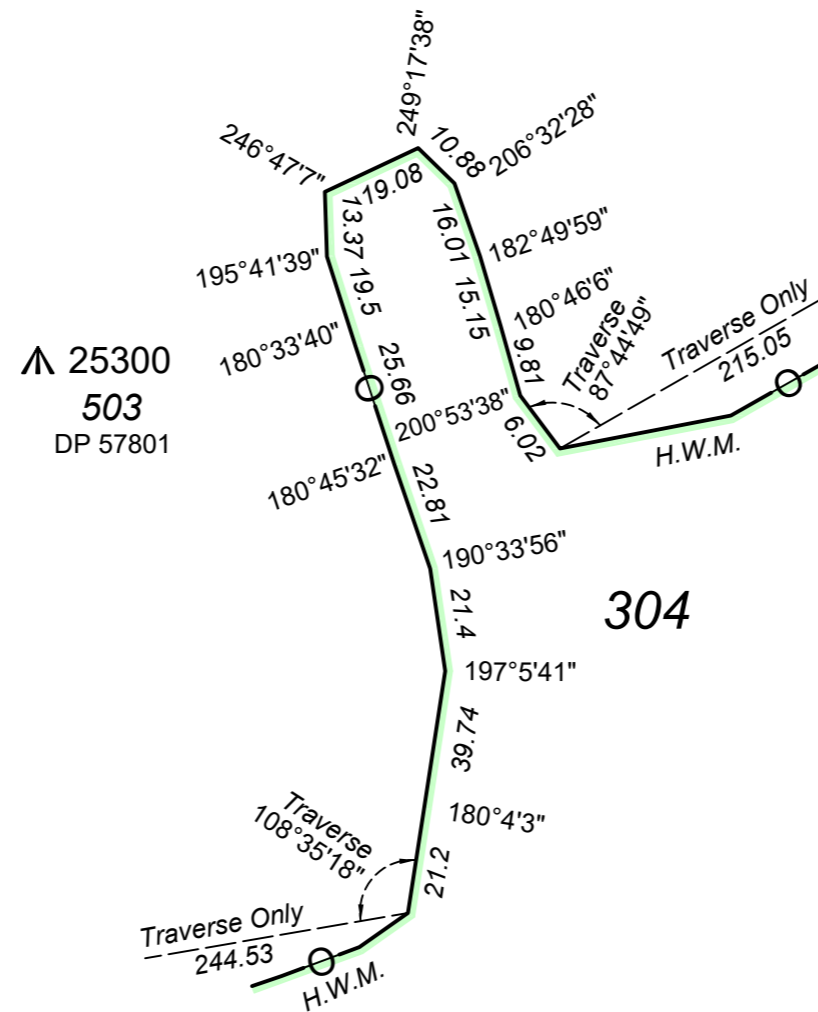


ENLARGEMENT AT 'B'
 NOT TO SCALE



ENLARGEMENT AT 'C'
 NOT TO SCALE

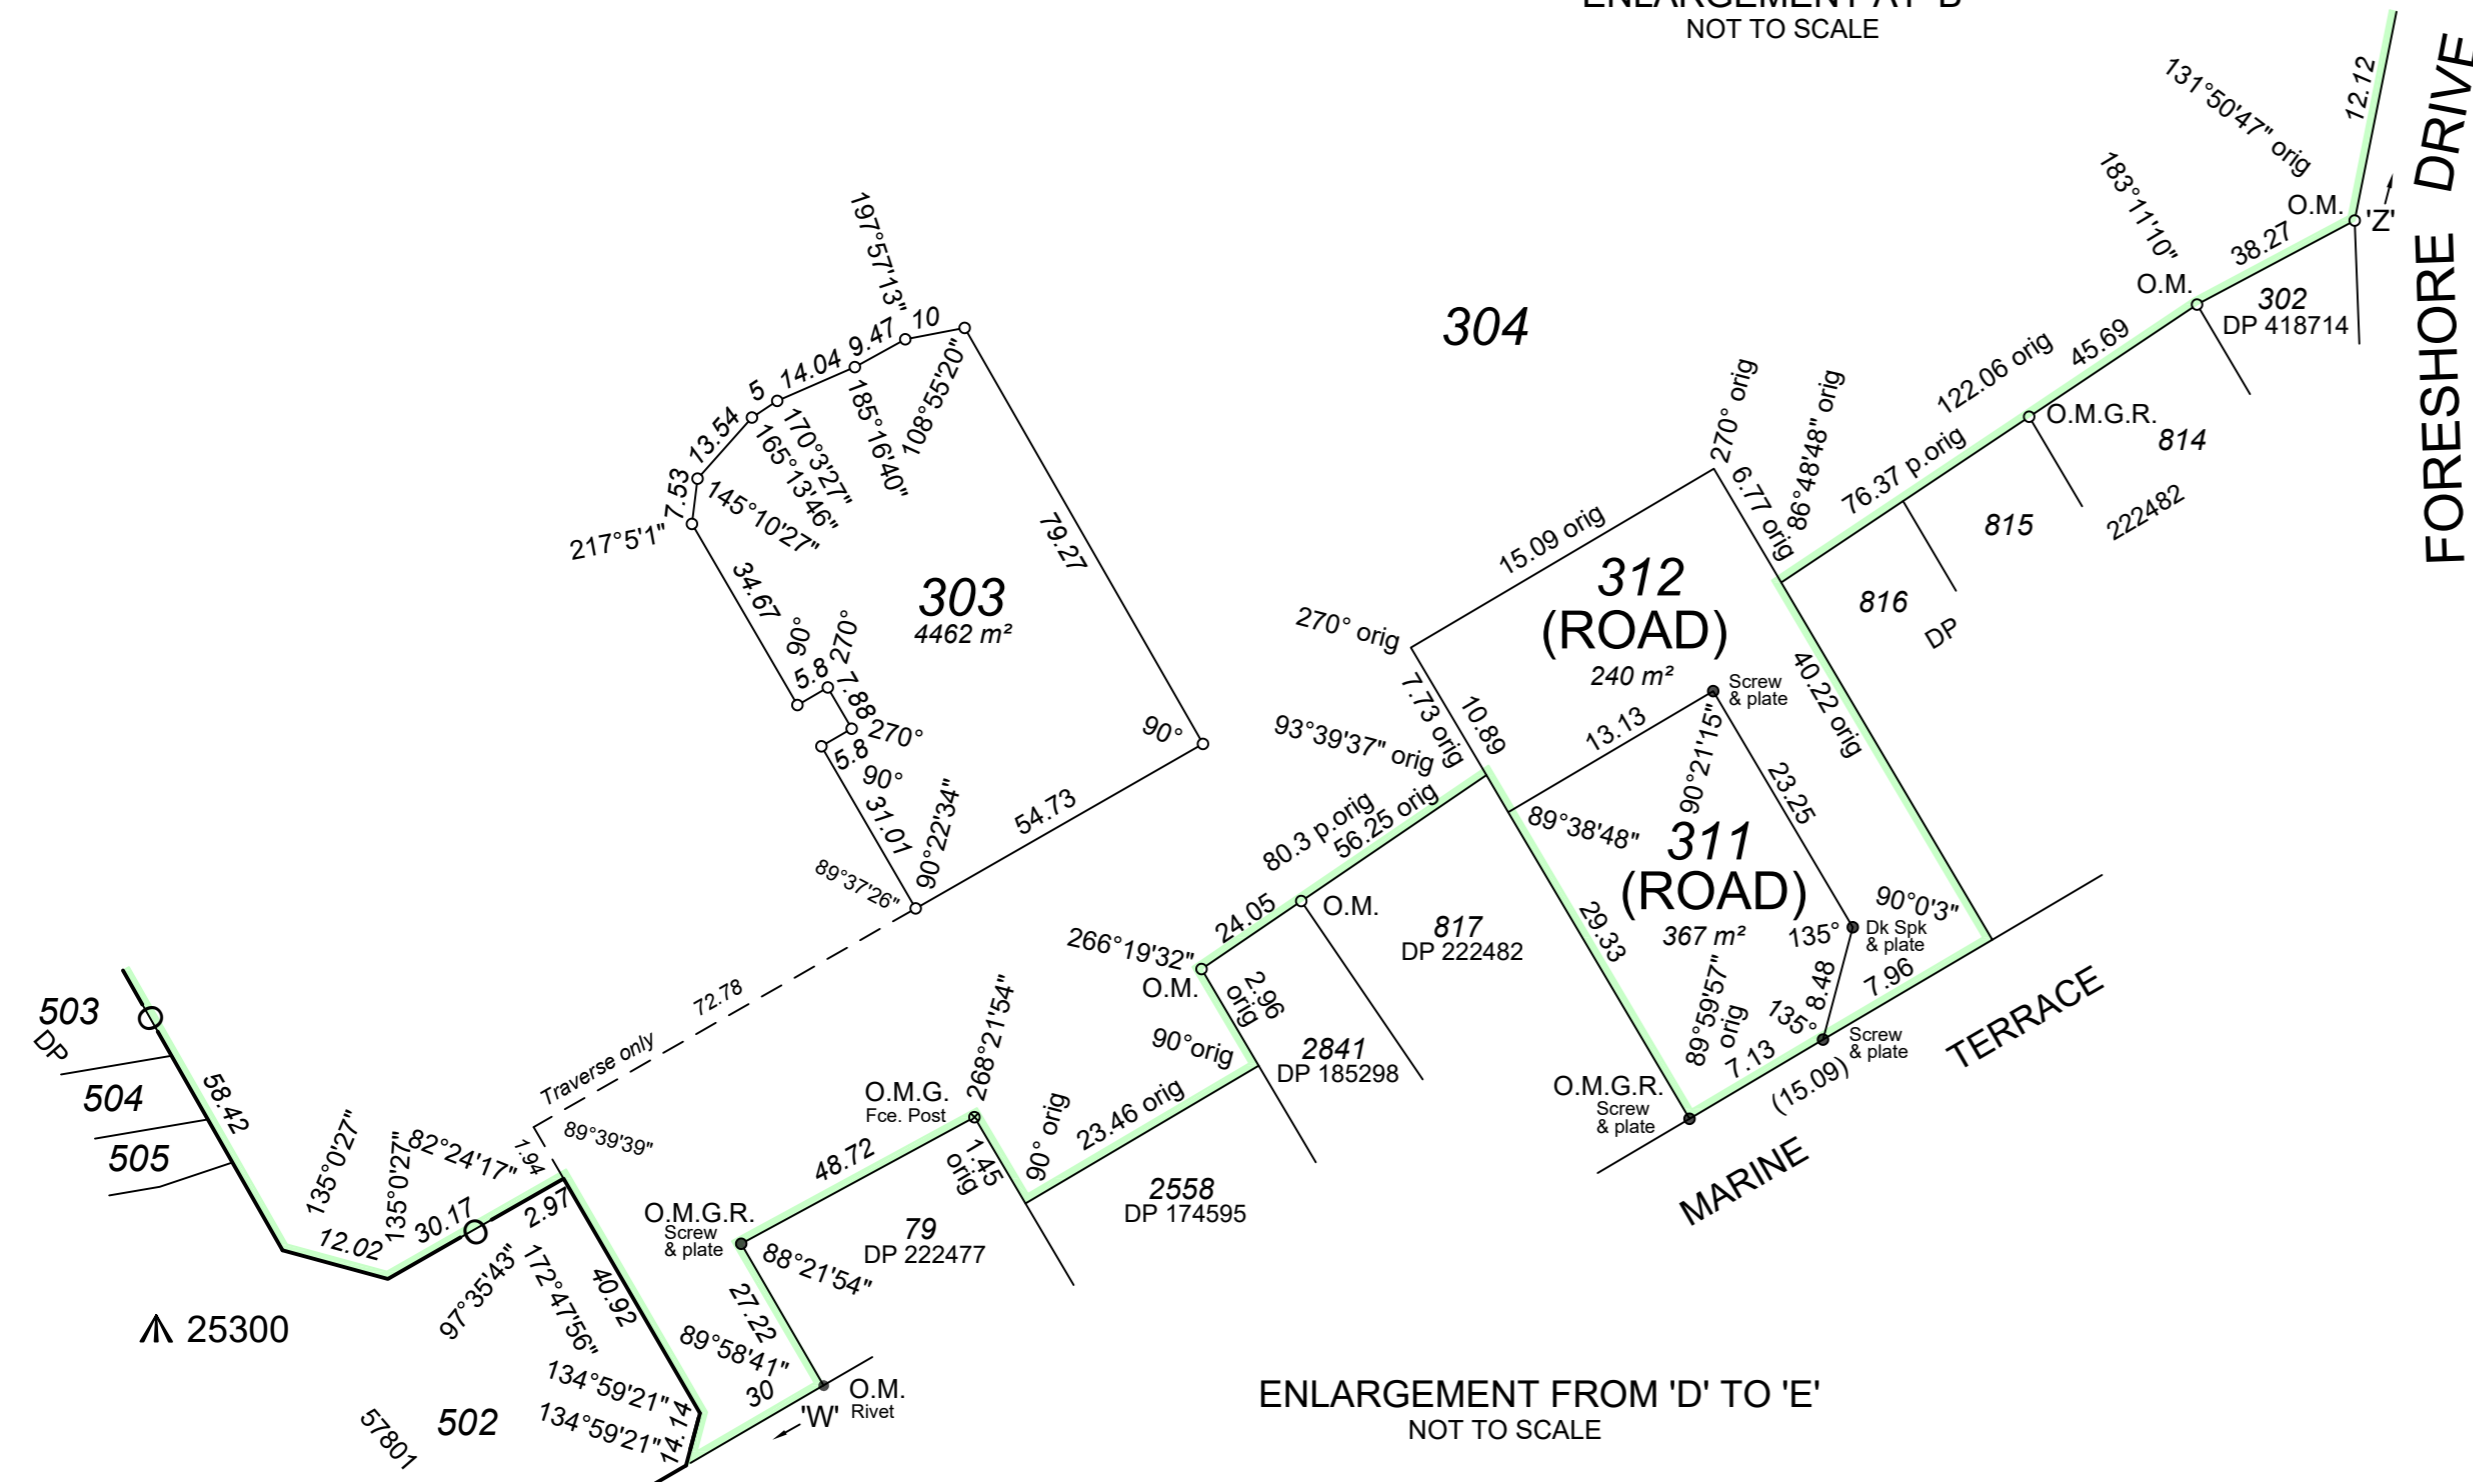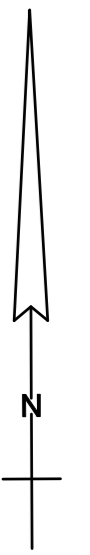


ENLARGEMENT FROM 'D' TO 'E'
 NOT TO SCALE

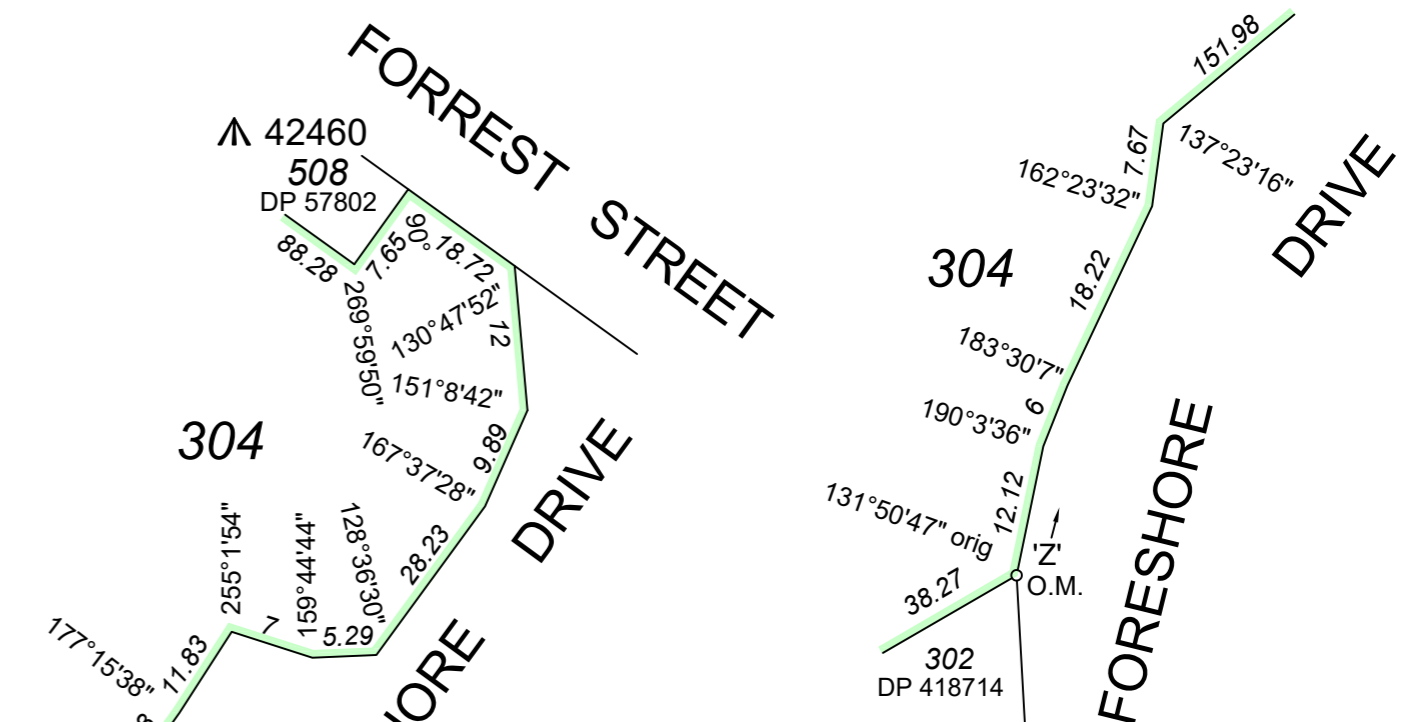

ENLARGEMENT AT 'F'
 NOT TO SCALE

ENLARGEMENT AT 'G'
 NOT TO SCALE

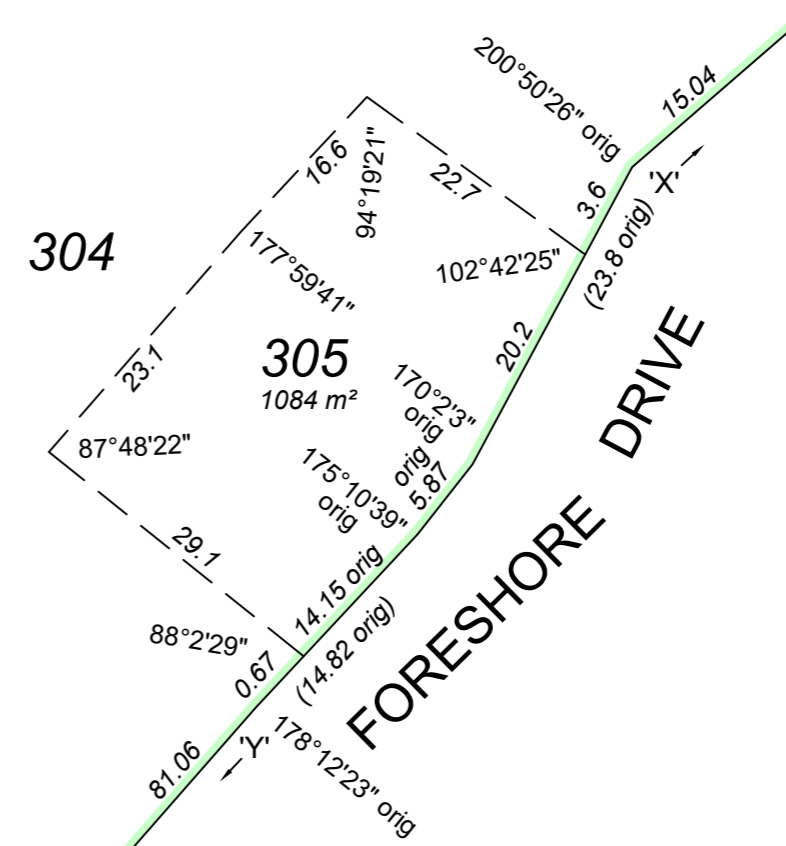

ENLARGEMENT AT 'H'
 NOT TO SCALE

DRAFT
 DATE: 23/12/2021

HTD Ref: 484-21-1521

LICENSED SURVEYOR	DATE
 	

DEPOSITED PLAN
404989
 SHEET 2 OF 2 SHEETS
 VERSION 3