
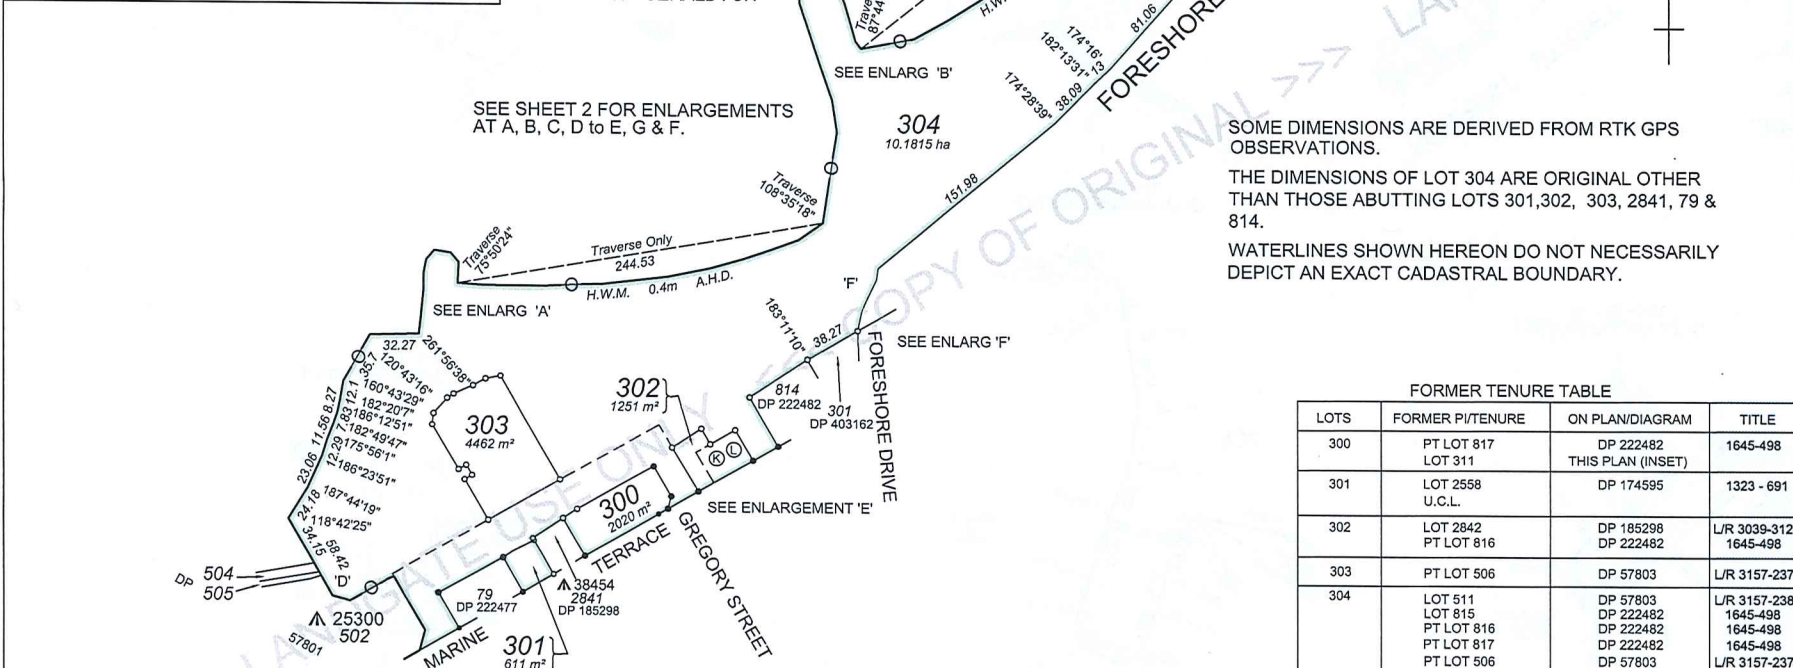


VER.	AMENDMENT	AUTHORISED BY	DATE
2	AUDIT REQUIREMENTS	G.P. INNES	30/03/16

SEE SURVEY SHEET(S) FOR SURVEY INFORMATION

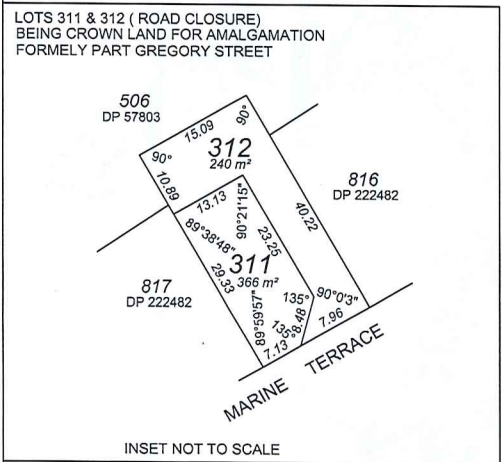

SEE SHEET 2 FOR ENLARGEMENTS AT A, B, C, D to E, G & F.

SOME DIMENSIONS ARE DERIVED FROM RTK GPS OBSERVATIONS.

THE DIMENSIONS OF LOT 304 ARE ORIGINAL OTHER THAN THOSE ABUTTING LOTS 301, 302, 303, 2841, 79 & 814.

WATERLINES SHOWN HEREON DO NOT NECESSARILY DEPICT AN EXACT CADASTRAL BOUNDARY.

TYPE	CROWN	S.S.A.	YES/NO
PURPOSE	SUBDIVISION		
PLAN OF	LOTS 300 - 304		
FORMER TENURE	SEE TABLE		
LOCAL AUTHORITY	CITY OF GREATER GERALDTON		
LOCALITY	GERALDTON		
D.P.I. FILE	00756-1898		
FIELD RECORD	FB 129449		

**SURVEYOR'S CERTIFICATE - REG 54**  
 I, GEOFFREY PAUL INNES  
 hereby certify that this plan is accurate and is a correct representation of the -  
 (a) \*survey; and/or  
 (b) \*calculations from measurements recorded in the field records,  
 [\* delete if inapplicable]  
 undertaken for the purposes of this plan and that it complies with the relevant written law(s) in relation to which it is lodged.

Geoffrey Paul Innes  
 2016.03.30 14:01:56  
 +08'00'

LICENSED SURVEYOR	DATE
LOGGED	
15-May-15	50.00 17337388
DATE	FEE PAID
I.S.C.	
EXAMINED	31-3-2016
DATE	

WESTERN AUSTRALIAN PLANNING COMMISSION  
 FILE  
 EXEMPT FROM WAPC APPROVAL  
 Delegated under S.16 P & D Act 2005

LOTS	FORMER PI/TENURE	ON PLAN/DIAGRAM	TITLE
300	PT LOT 817 LOT 311	THIS PLAN (INSET)	1645-498
301	LOT 2558 U.C.L.	DP 174595	1323 - 691
302	LOT 2842 PT LOT 816	DP 185298 DP 222482	L/R 3039-312 1645-498
303	PT LOT 506	DP 57803	L/R 3157-237
304	LOT 511 LOT 815 PT LOT 816 PT LOT 817 PT LOT 506 LOT 312 U.C.L.	DP 57803 DP 222482 DP 222482 DP 222482 DP 57803 THIS PLAN (INSET)	L/R 3157-238 1645-498 1645-498 1645-498 1645-498 L/R 3157-237

IN ORDER FOR DEALINGS  
 SUBJECT TO  
 Road Closure  
 Lasso Action  
 Reserve Action  
 Sec 87 LAA Amalgamation  
 Transfer and Revest Pt C/T 1645-498

INSPECTOR OF PLANS AND SURVEYS  
 31-3-2016


APPROVED REG 26A(4)

INSPECTOR OF PLANS AND SURVEYS  
 (S. 18 Licensed Surveyors Act 1909)



**DEPOSITED PLAN**  
**404989**  
 SHEET 1 OF 2 SHEETS  
 PLUS SURVEY SHEET  
 VERSION 2

SUBJECT	PURPOSE	STATUTORY REFERENCE	ORIGIN	LAND BURDENED	BENEFIT TO	COMMENTS
⊗	MEMORIAL	SEC 56(1) OF THE HERITAGE WA ACT 1990	DOC G896792	LOT 302	HERITAGE COUNCIL OF WA	AS TO PORTION ONLY
⊙	MEMORIAL	SEC 29(6) OF THE HERITAGE WA ACT 1990	DOC J767072	LOT 302	HERITAGE COUNCIL OF WA	AS TO PORTION ONLY

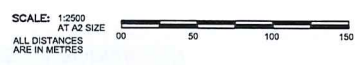

HTD REF: 009/15/1521  
 HTD  
 SURVEYORS & PLANNERS  
 HILLE, THOMPSON & DELFOS

