



749.50m TOTAL LENGTH OF ASPHALT RESURFACE  
5685.00m<sup>2</sup> TOTAL AREA OF ASPHALT RESURFACE

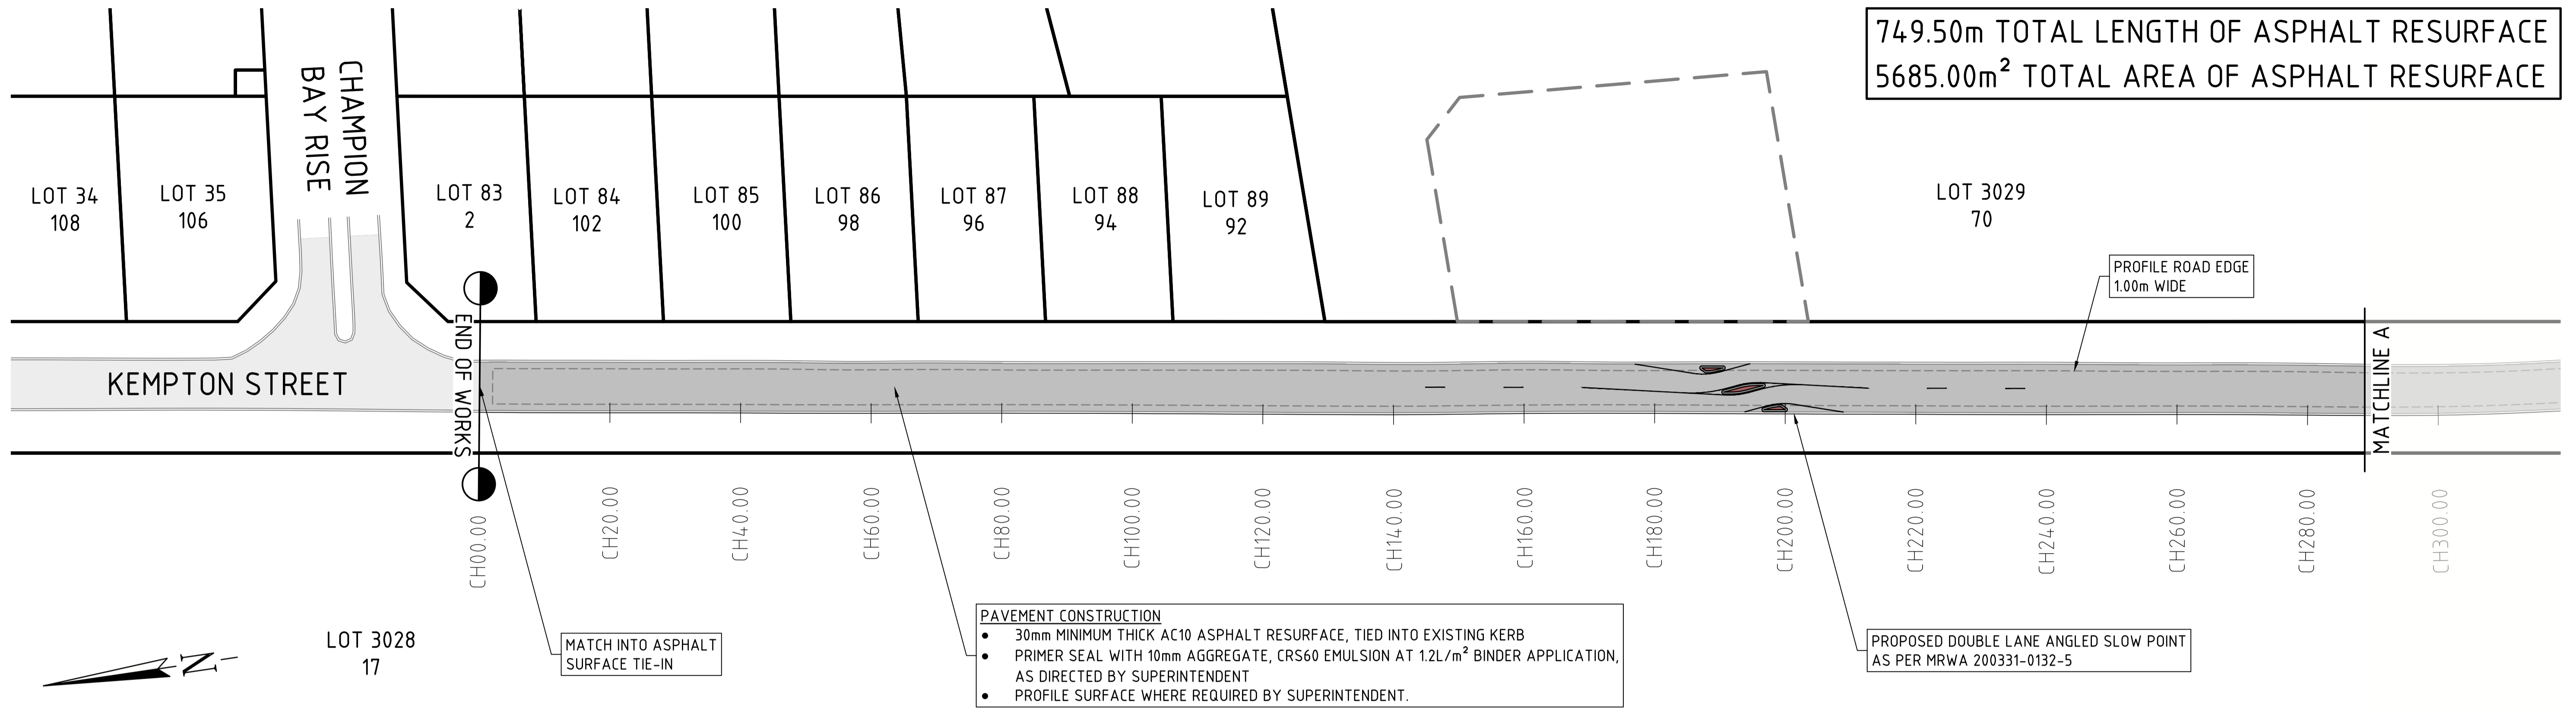

PLAN VIEW - SECTION A  
SCALE 1:500 @ A1

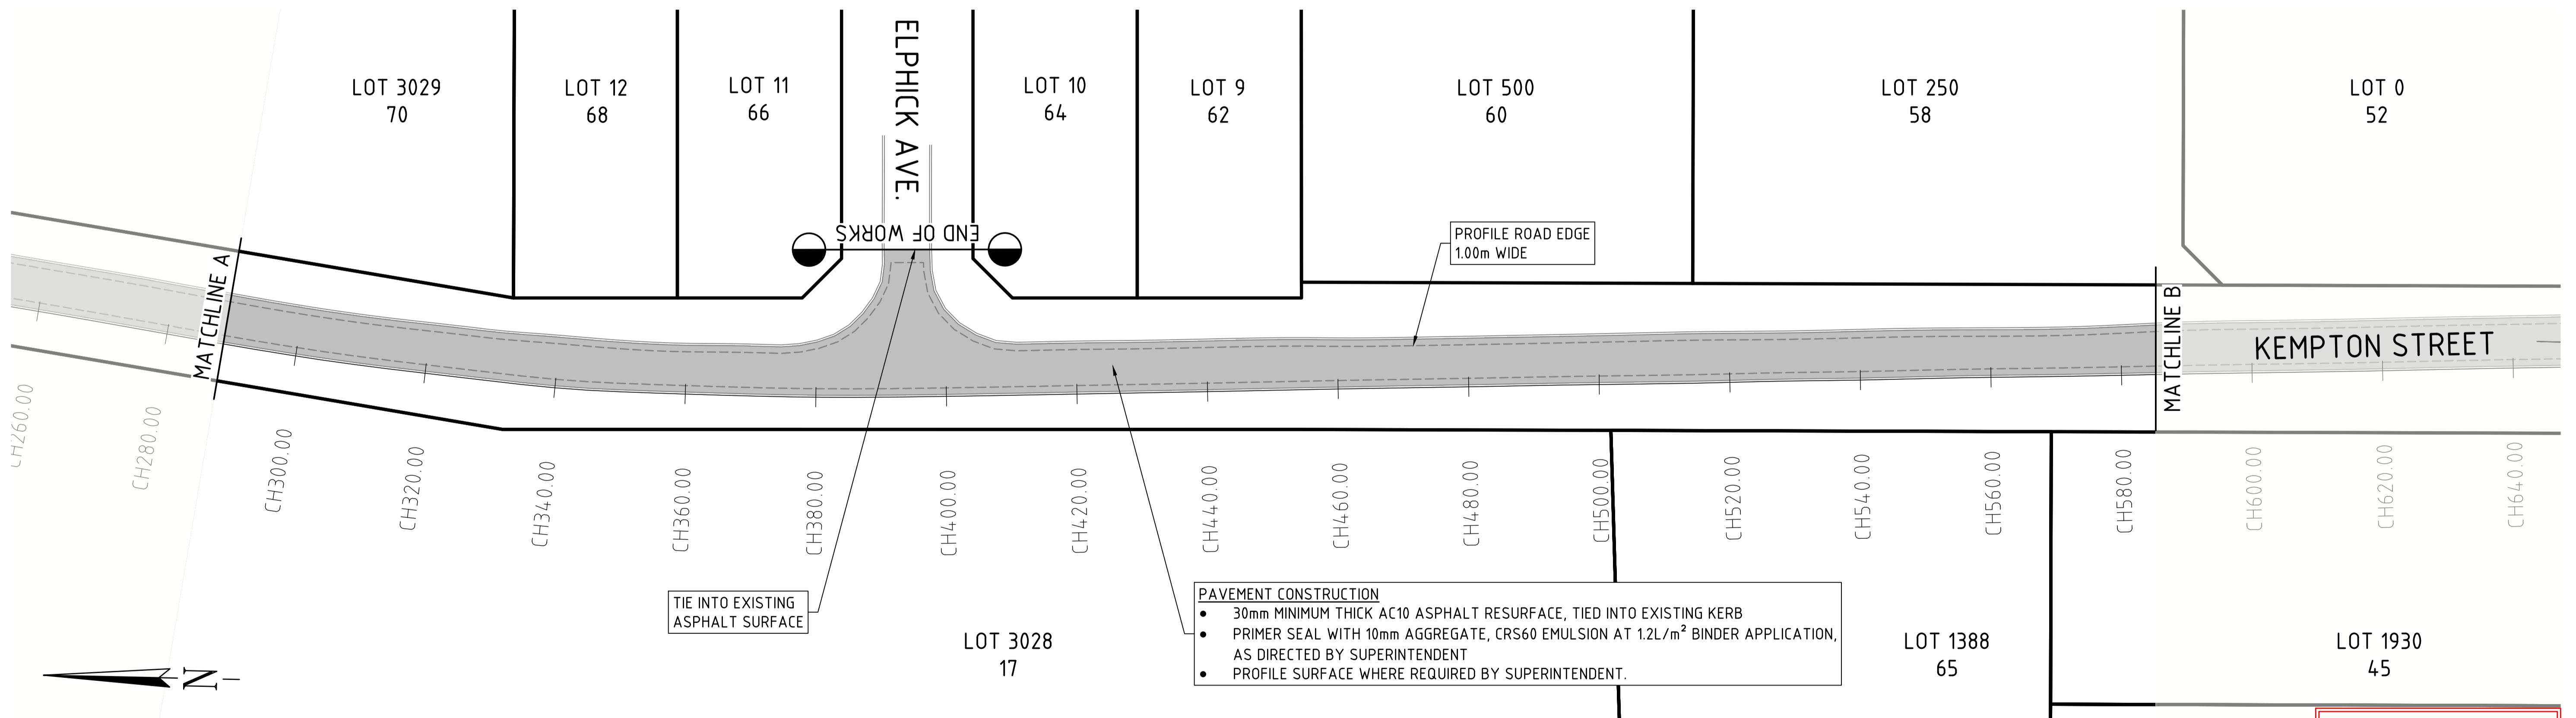



PLAN VIEW - SECTION B  
SCALE 1:500 @ A1

CONCEPT

AMENDMENTS	NO.	DATE	DESCRIPTION	BY	APPR.
	1.1	14/10/19	CONCEPT - ISSUE FOR APPROVAL	VCH	



MANAGER (CPEng/NER 3183180):		DATE:		PROJECT TITLE:	
DES: VCH		CHK:		DRAWING TITLE:	
DRN: VCH		COORD:		PROJECT NUMBER:	
KEMPTON STREET RESURFACE AND TRAFFIC CONTROL DEVICES STAGE 2 - BLUFF POINT				ALIGNMENT PLAN (1 OF 2)	
20.015		SHEET NUMBER:		001	
REVISION NUMBER:				1.1	

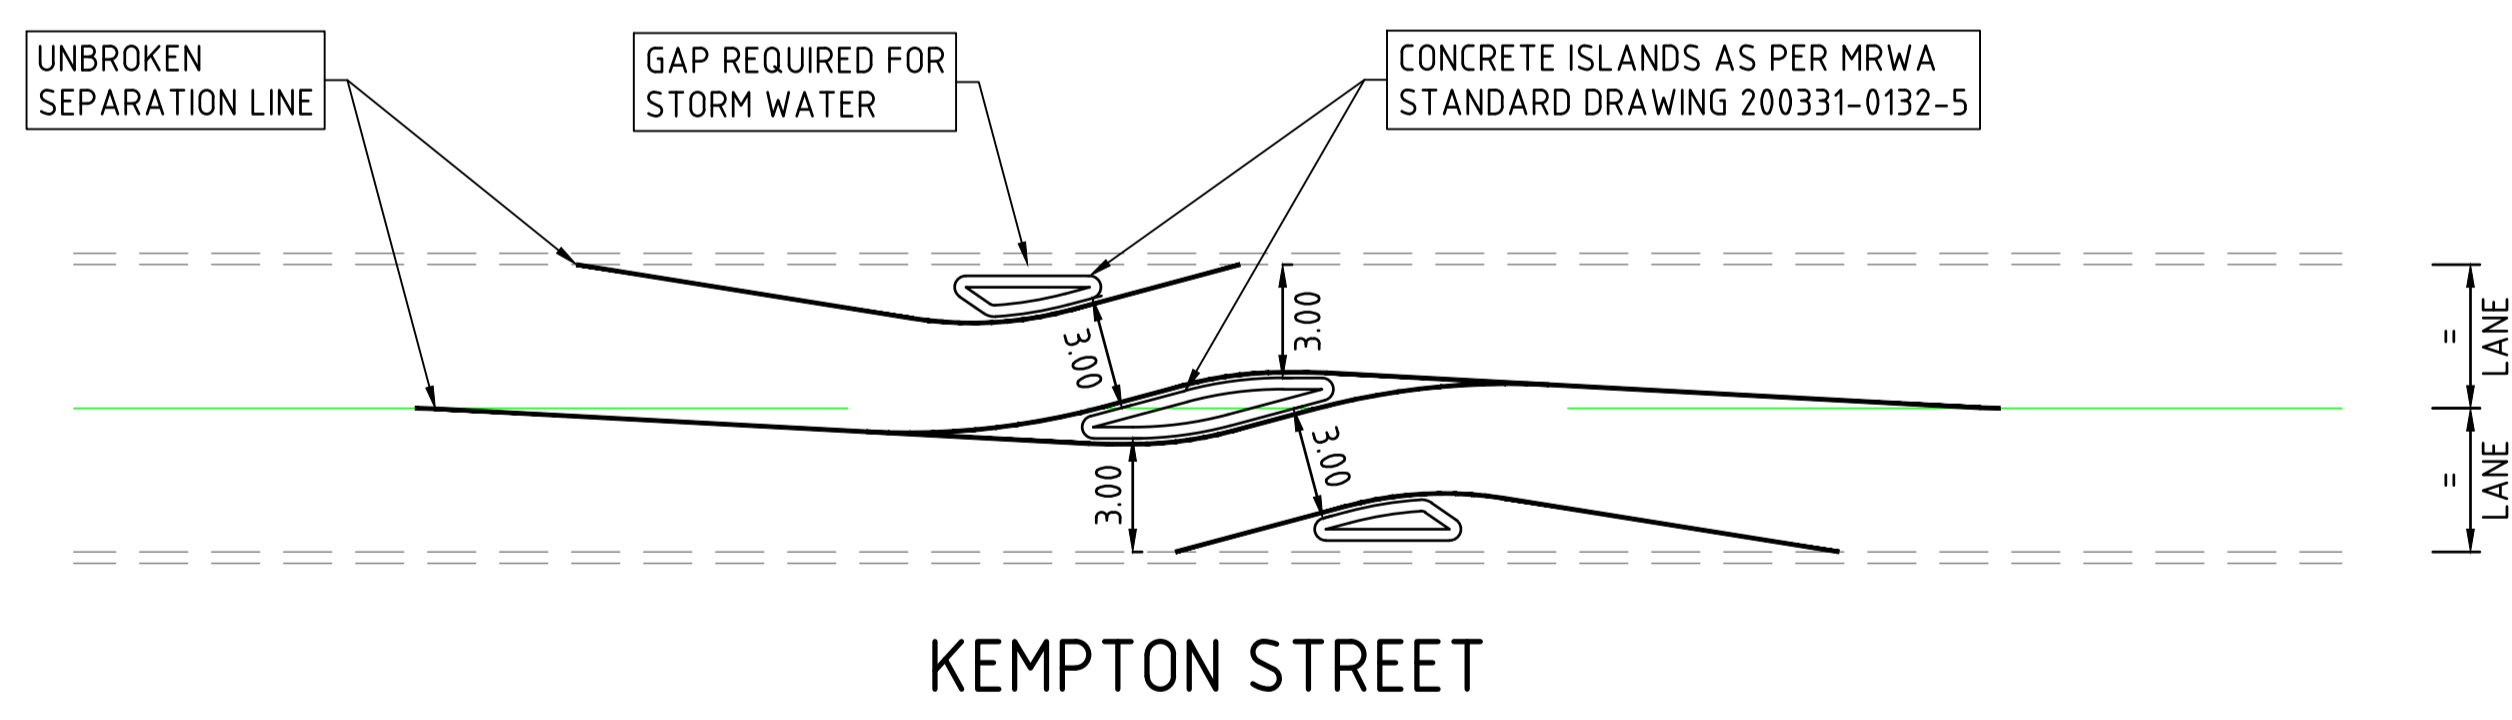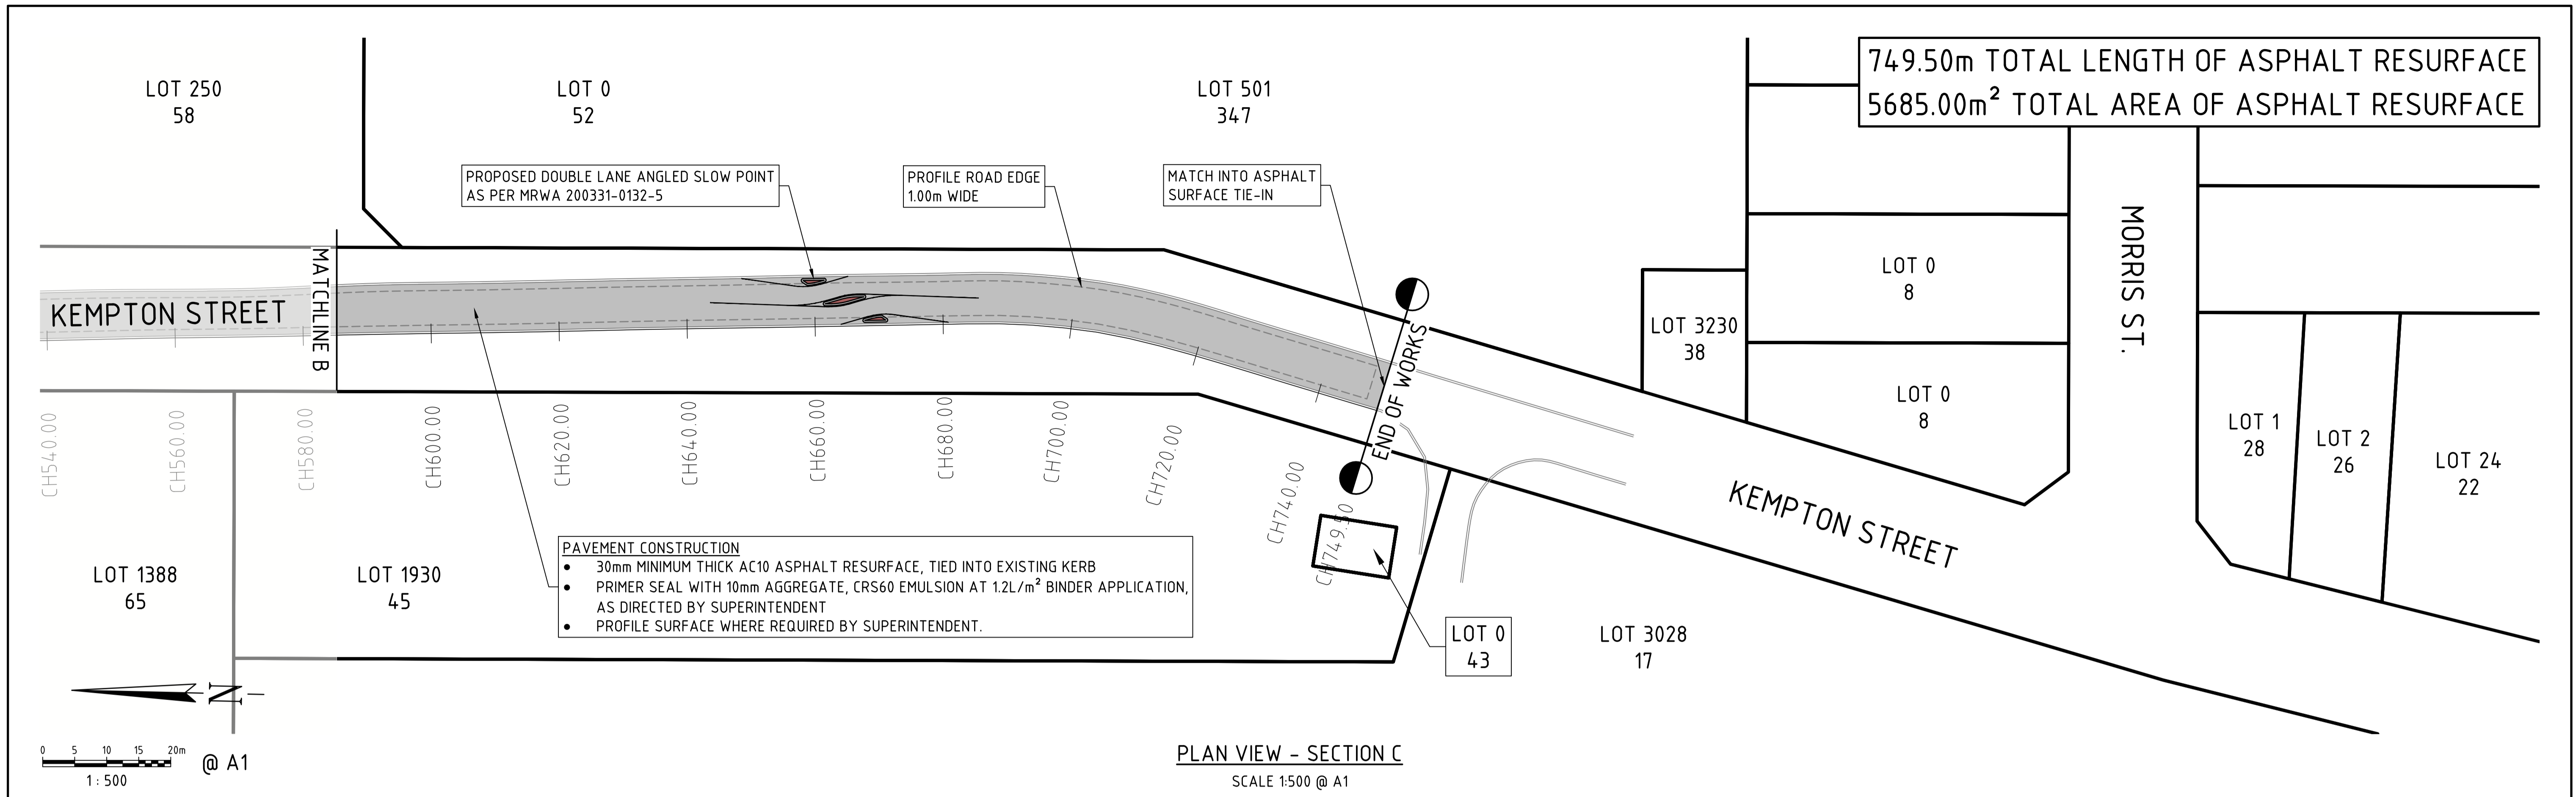

CONCEPT

AMENDMENTS	NO.	DATE	DESCRIPTION	BY	APPR.
	1.1	14/10/19	CONCEPT - ISSUE FOR APPROVAL	VCH	



MANAGER (CPEng/NER 3183180):		DATE:		PROJECT TITLE:	KEMPTON STREET RESURFACE AND TRAFFIC CONTROL DEVICES STAGE 2 - BLUFF POINT			PAPER SIZE:	A1
DES: VCH		CHK: .		DRAWING TITLE:	ALIGNMENT PLAN (2 OF 2)			SCALE:	AS SHOWN
DRN: VCH		COORD: .		PROJECT NUMBER:	20.015	SHEET NUMBER:	002	SURVEYED BY:	N/A
								DATE SURVEYED:	
								DATUM:	H MGA50 V AHD
								REVISION NUMBER:	1.1